


Úr Gildi




Norður
 mkv. 1:100

Suður
 mkv. 1:100

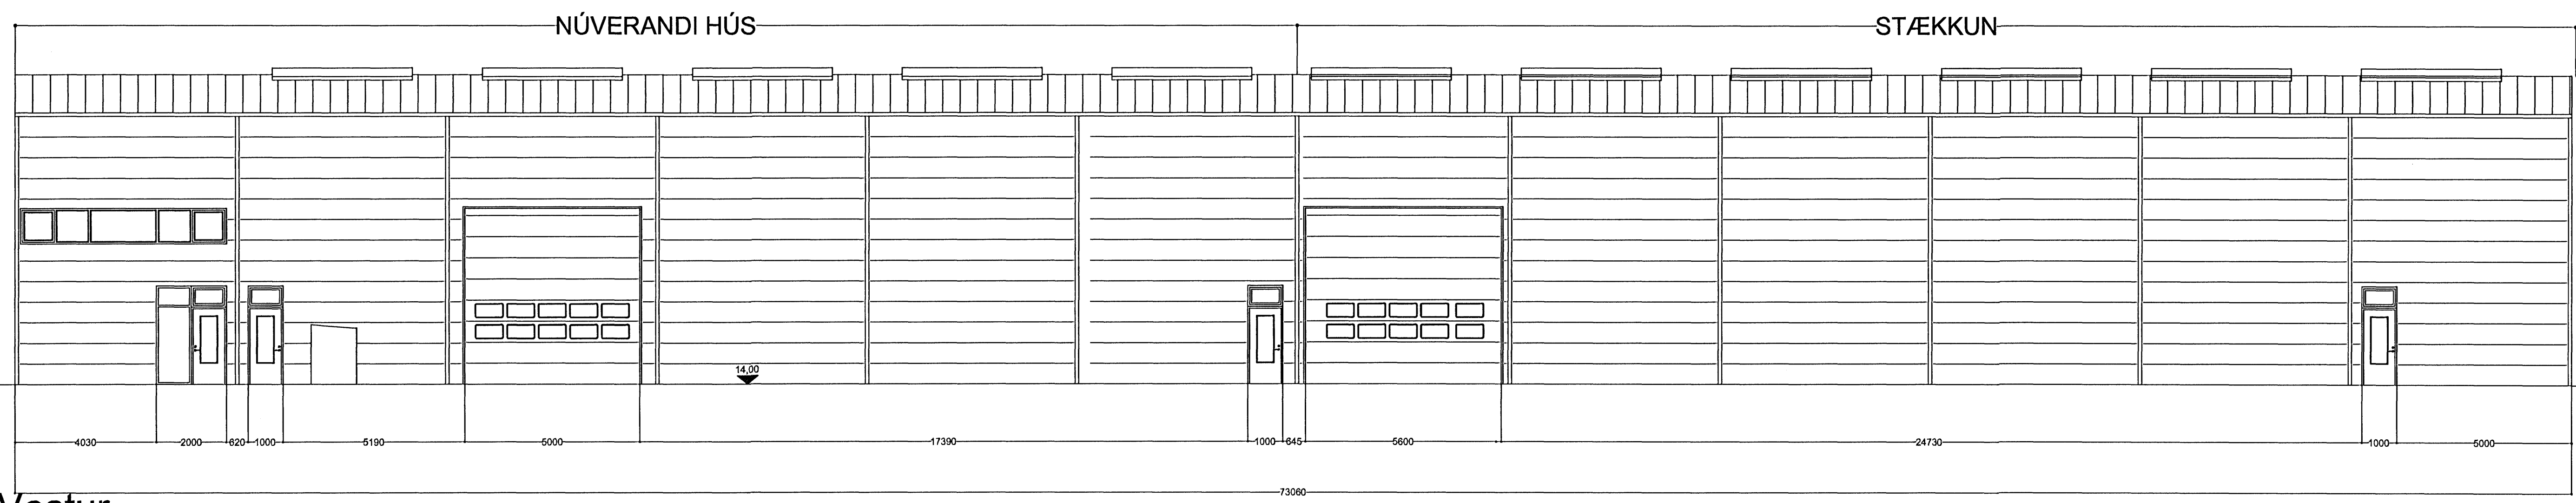

Vestur
 mkv. 1:100

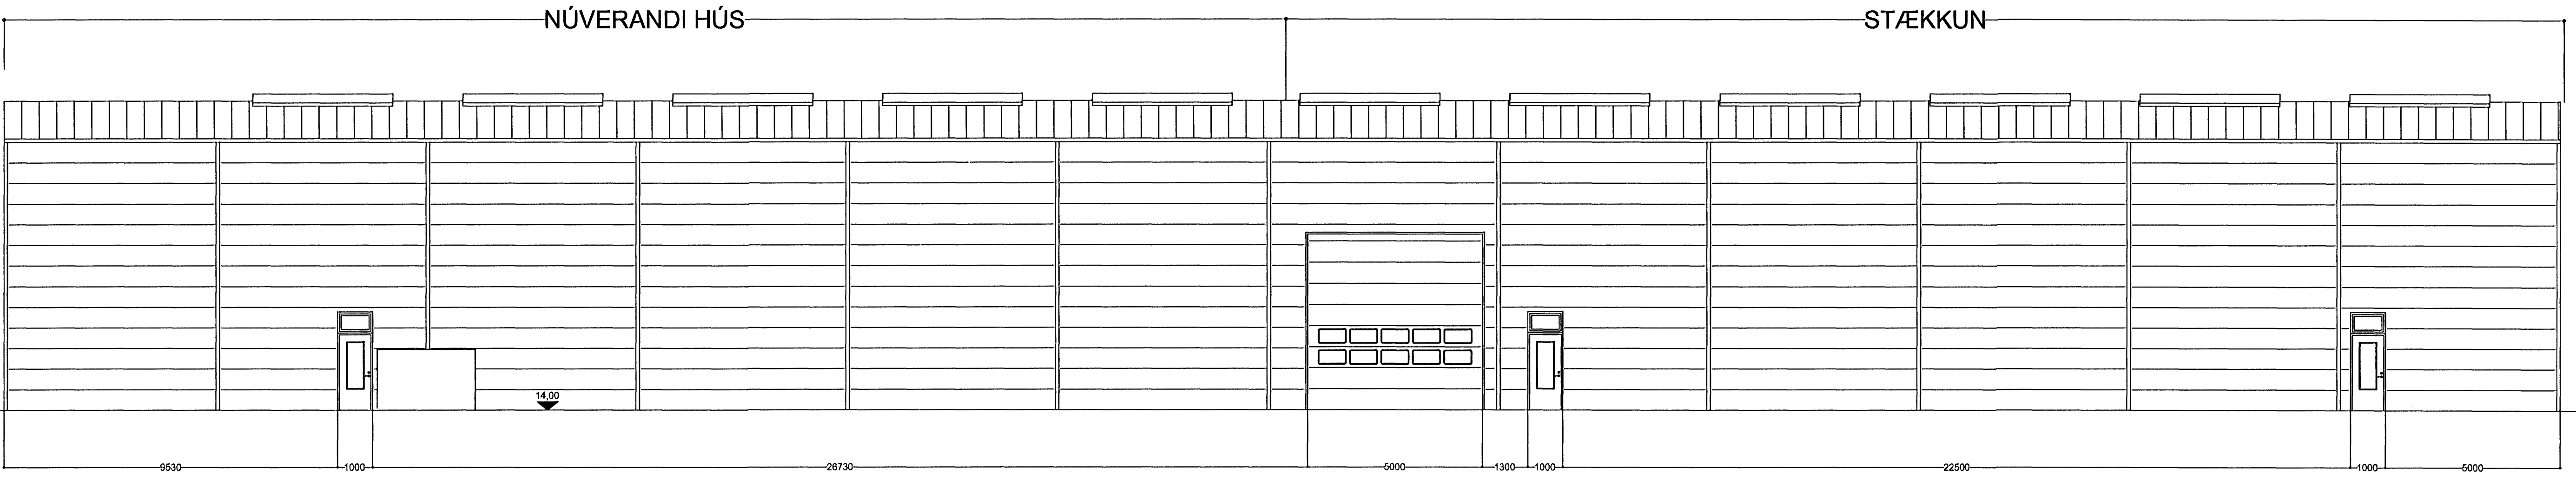

Austur mkv. 1:100

DTGÁFA	BREYTING	DAGSETT	TEIKNAD	YFIRFARID	DTGÁFA	BREYTING	DAGSETT	TEIKNAD	YFIRFARID

möndull
 SVEINBJÖRN JÓNSSON
 Byggingafræðingur
 Birkhíló 8, 105 Reykjavík
 Sími 568-8255, kt. 591184-1139

VERKFRÆDISTOFAN

RAUÐHELLA 2, HAFNARFJÖRÐUR

EFNI: ADALTEIKNINGAR

TEGLUND: AFSTÖÐUMYND, SKÝRINGAR

DAGSETT: OKT07

VERKNDNR: 2228

VERK: VERKAUFA 2228

BLAÐSTYRI: A1

BLAÐNR: 2228-A-102