



Samþykkt þann
 10 MAY 2012
 Byggingafulltrúinn / Hafnarfirði
 Pn. Sigurður Steinar Jónsson

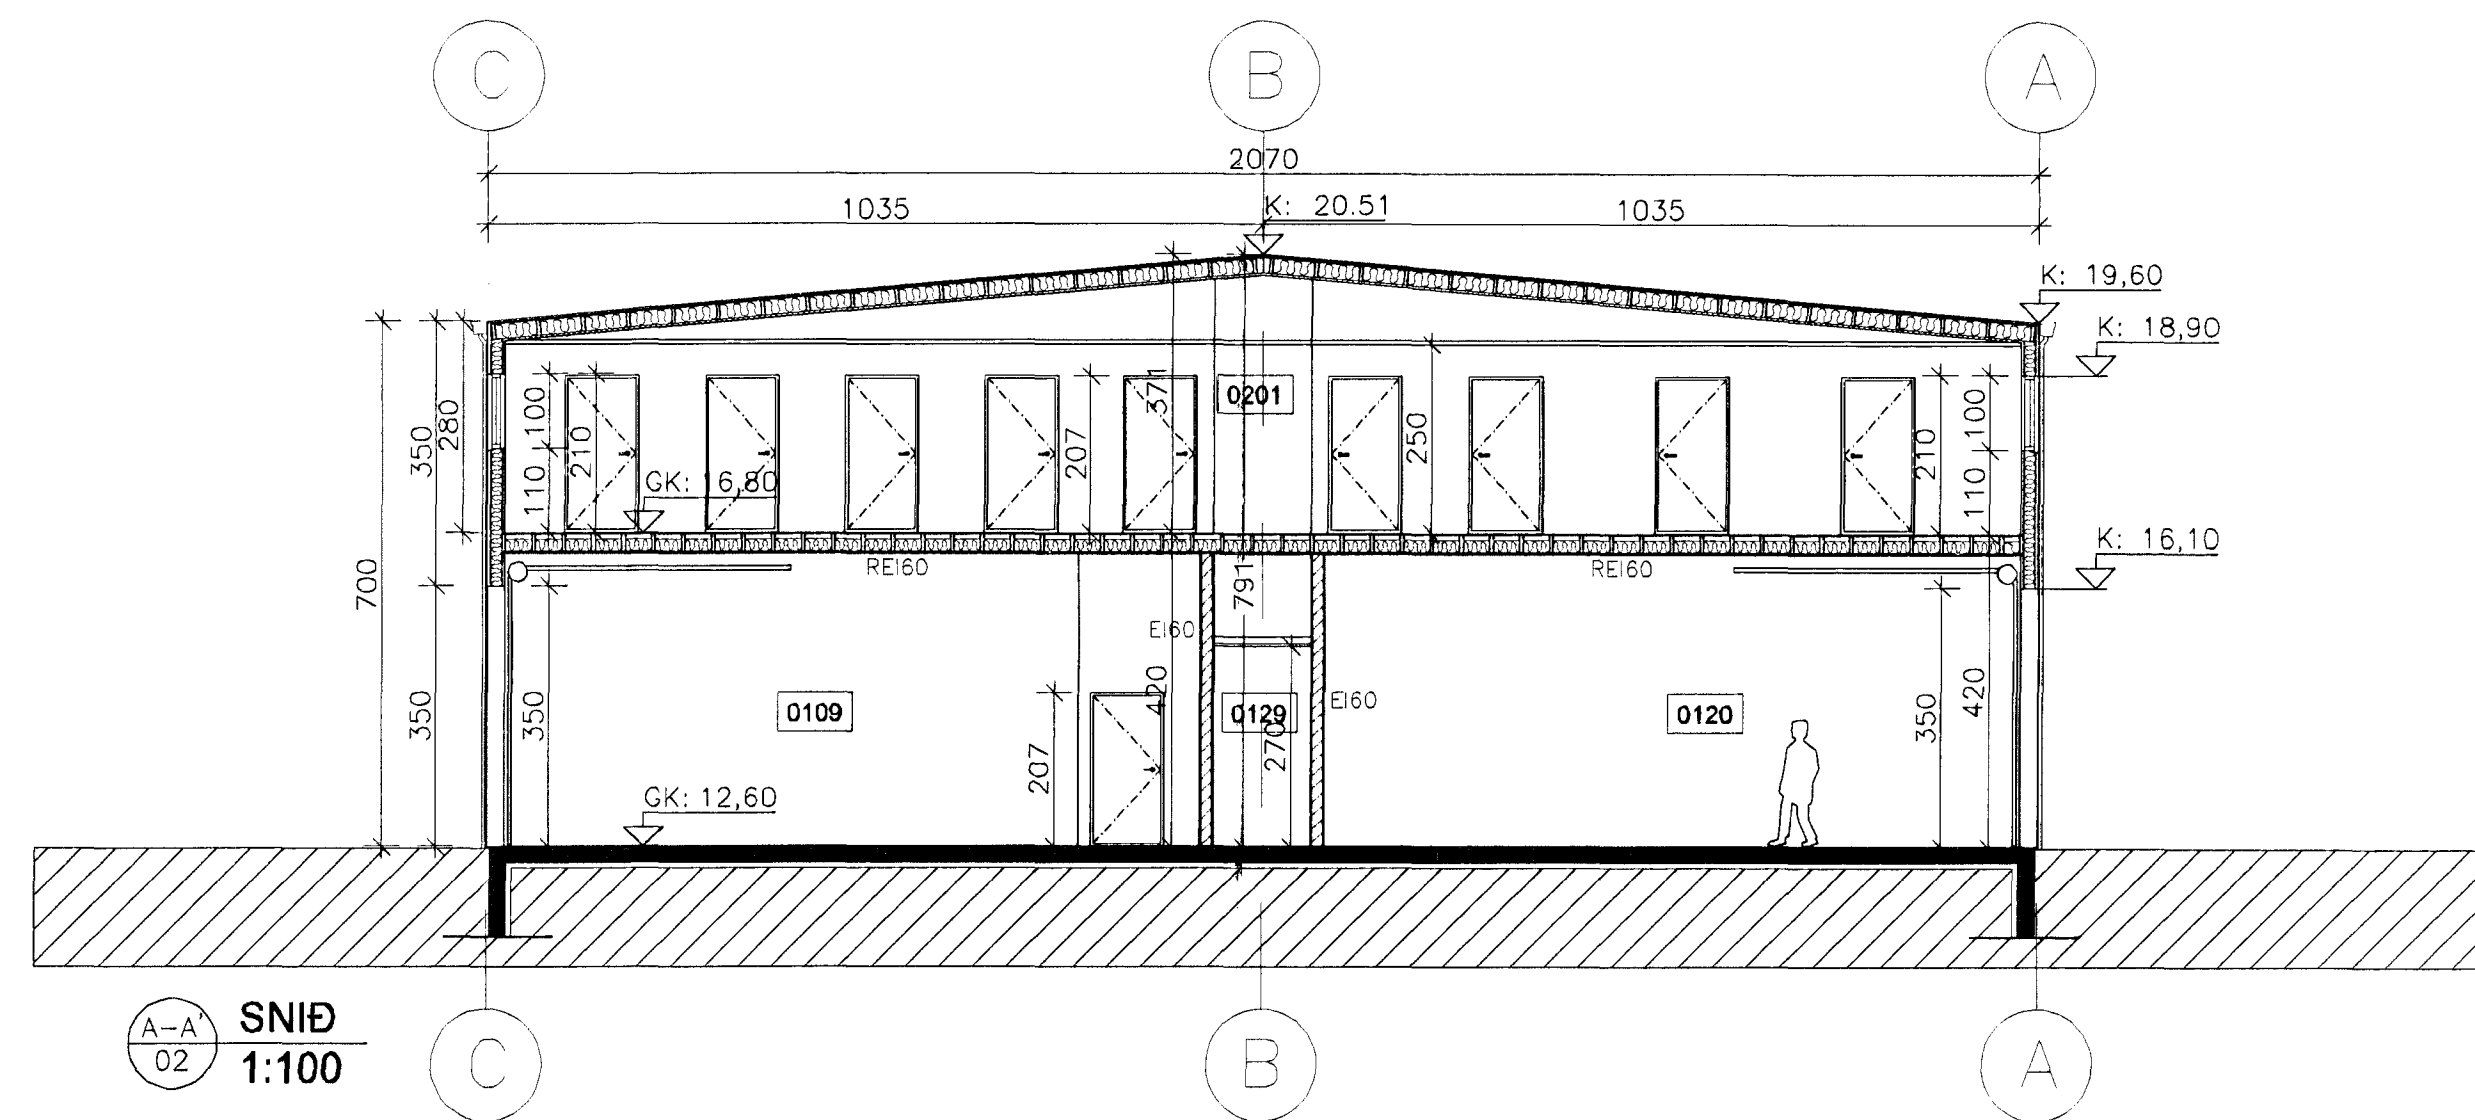


A-A SNID
 02 1:100

- TÁKN Á ELDVARNARUPPDRETTI
- REYKSKYNJARI
 - ELDTÉFJANDI VEGGUR
 - EI-CS30 HURDIR: C = SJÁLFLOKANDI
S = REYKBÉTT
 - MERKTUR OG NEYDARLÝSTUR ÚTANGUR
 - BRUNASLANGA

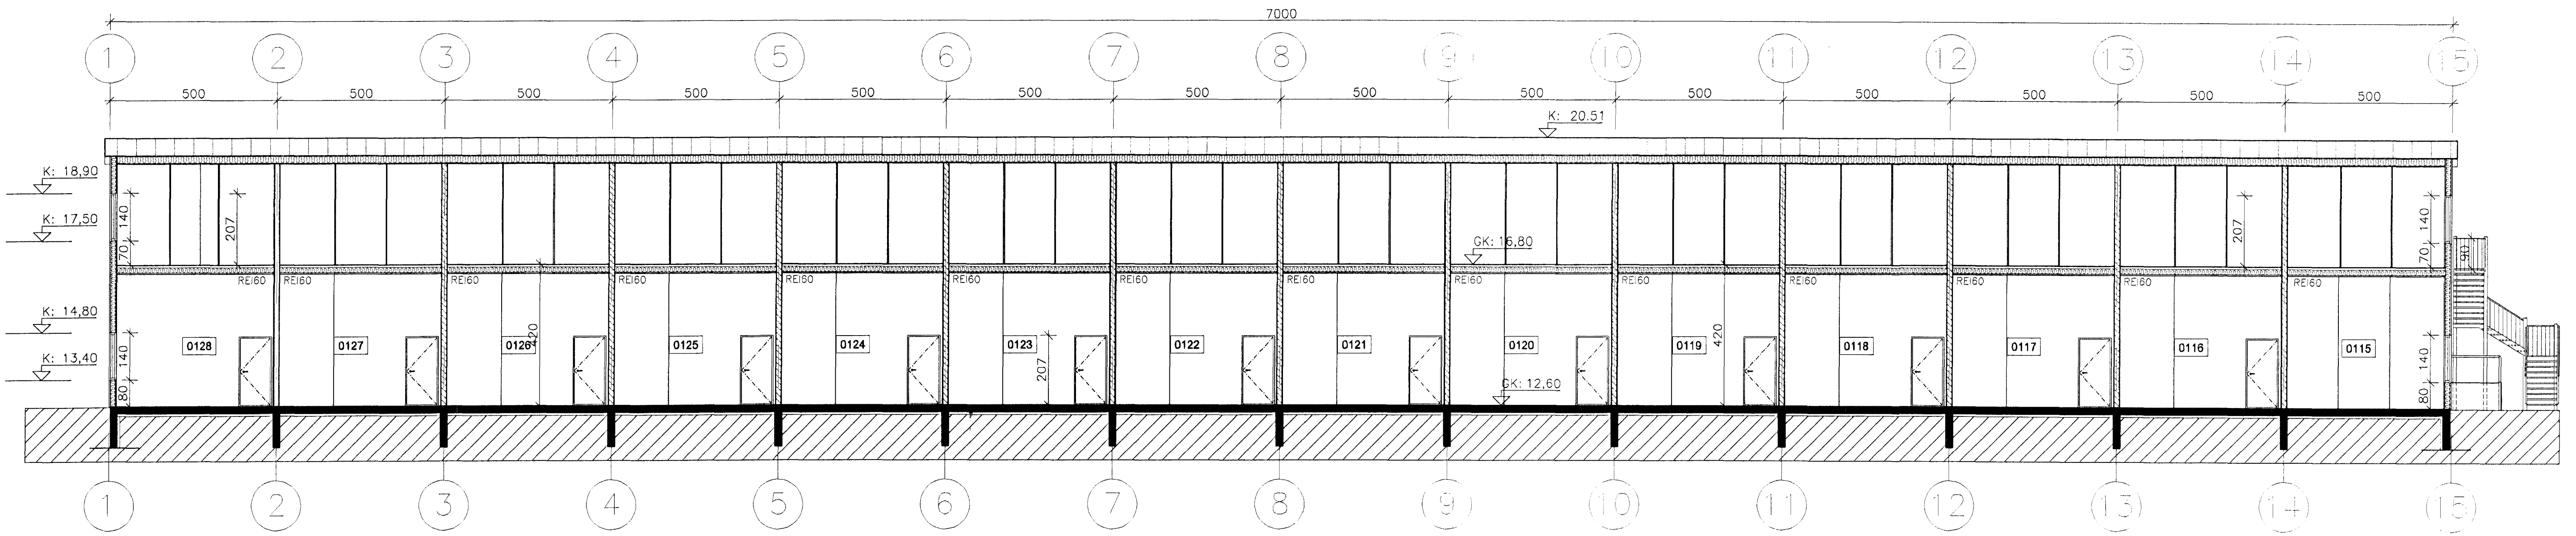

B-B SNID
 02 1:100

| | | | | |
|---|-----------|-------------------------------------|-------------|--------------|
| BREYTT | | | | |
| 1) | 10.03.08 | Speglun rýma, langveggur og gluggar | DK | |
| 2) | 25.04.12 | Inna skipulagi breytt | DK | |
| TEIKNINGAR | | | | |
| Steinhella 14 | | | | |
| 221, Hafnarfirði | | | | |
| HEITI TEIKNINGAR | SNEÐINGAR | | | SKALA: 1:100 |
| FRÁVAÐ: | TEIKNAR: | VERUR: | BRETTINGAR: | DAGI: |
| DKK | DKK | 1.097 | 02 | 15.01.2007 |
| SKEMMUR: | | | | TEIKNINGAR: |
| | | | | 05 |
| TEIKNISTOFAN H.R. ehf Húsbýggingar og ráðgjöf Davíð Kári Karlsson Byggingarfræðingur BFI Neðurlás 2, 110 Reykjavík Sími: 597 8111 Fax: 597 8111 E-MAIL: sk@teikstofan.is KT: 231258-2539 | | | | |

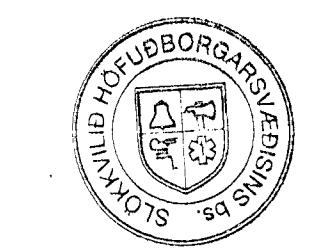

7/6/12 B.K.

Yfirfarir af brunatönnun
 7.5.2012