




1

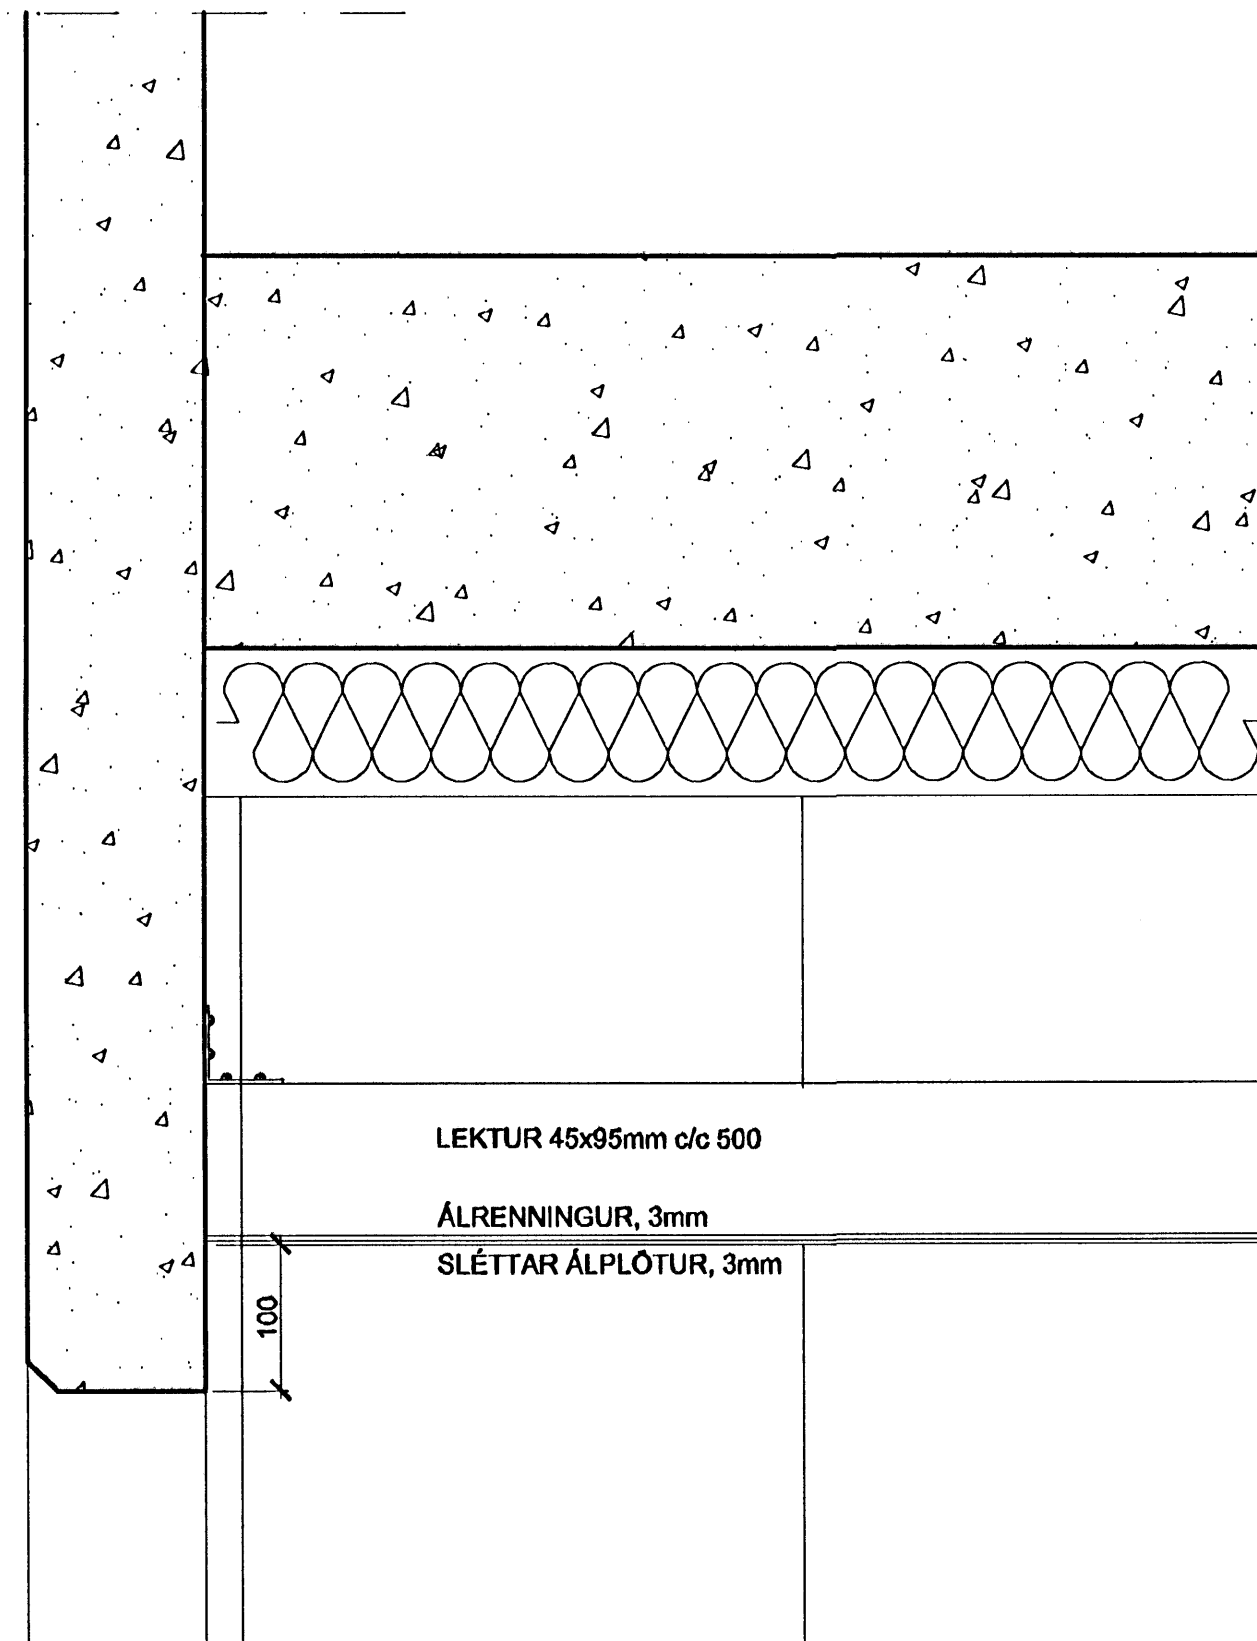



3

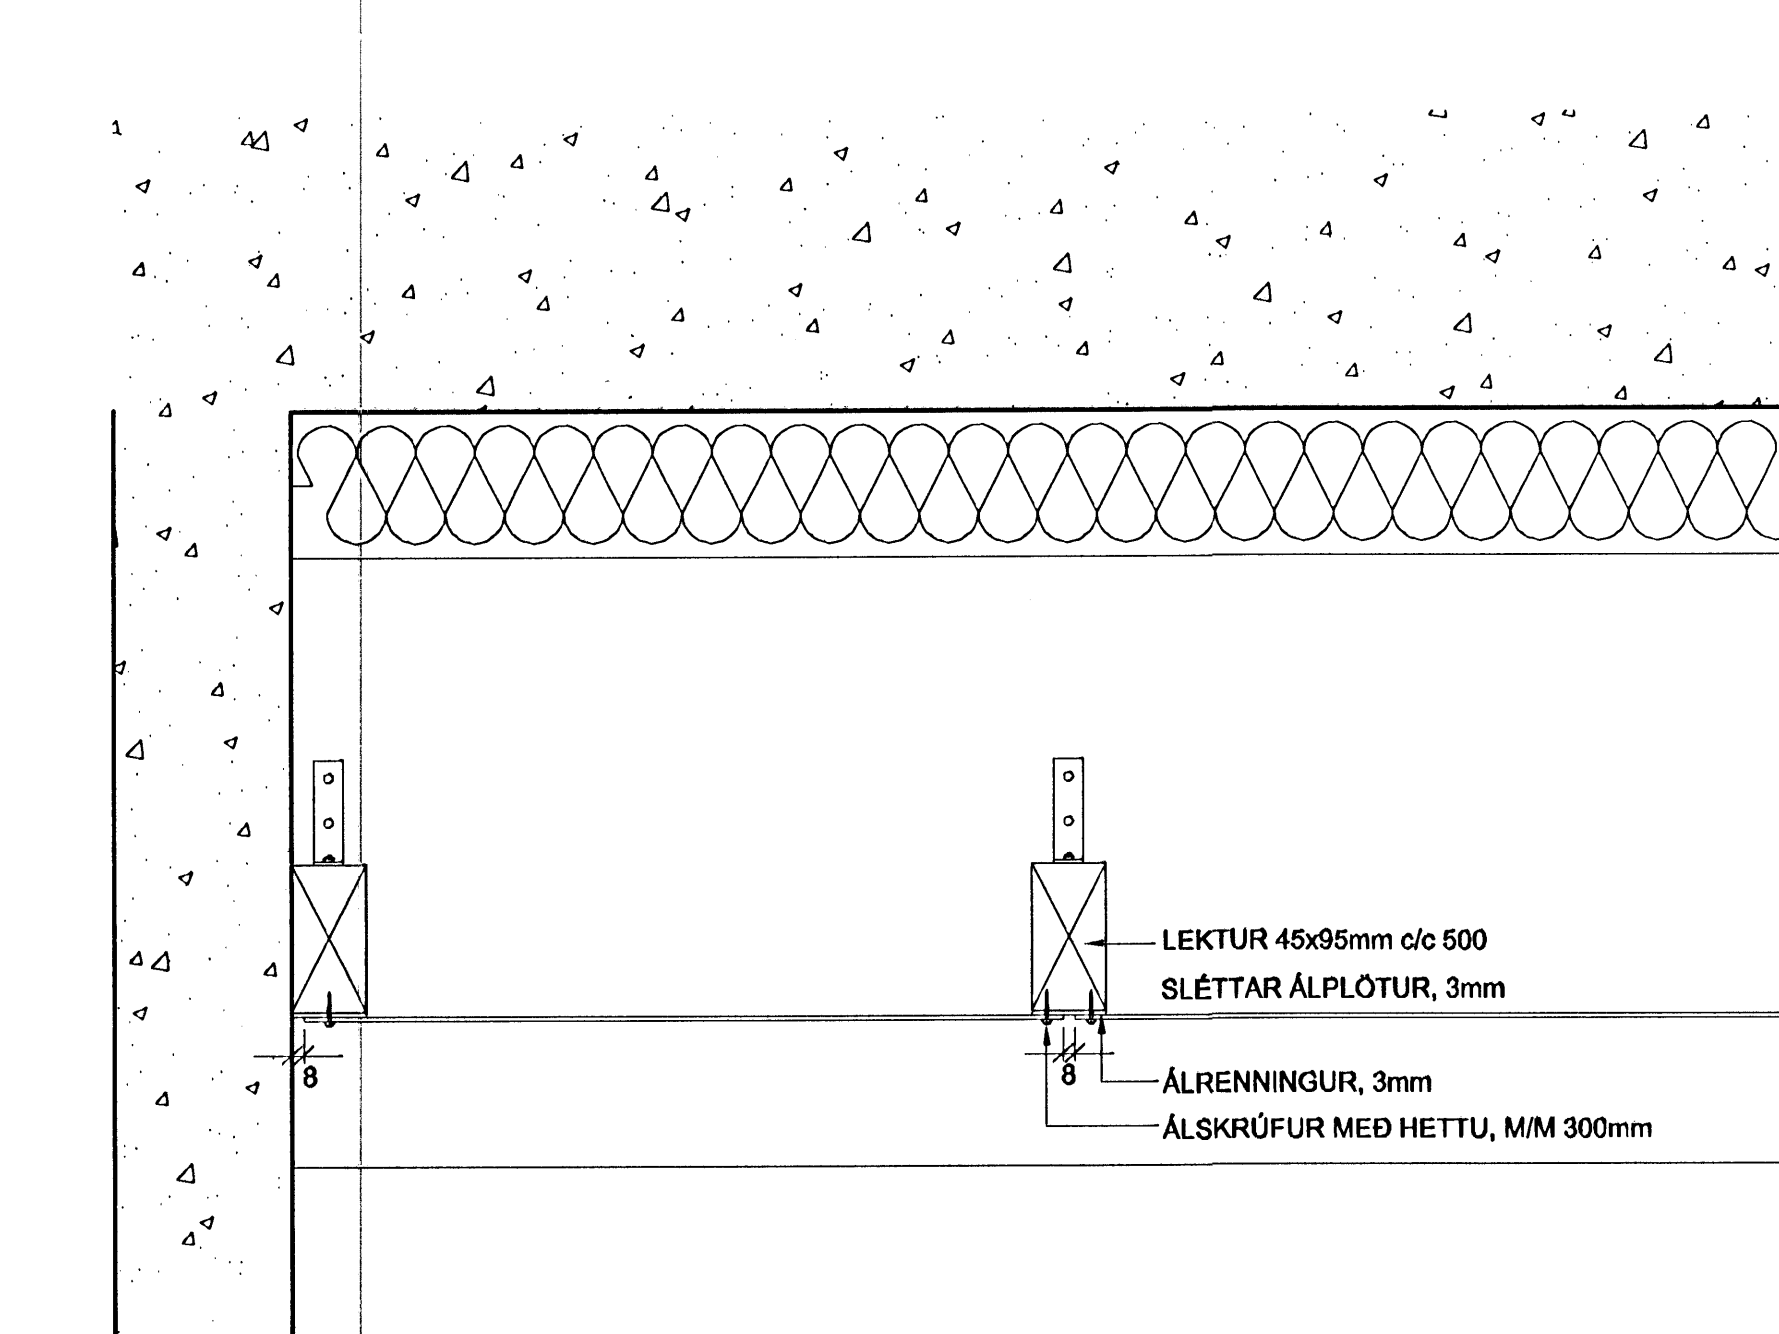

2

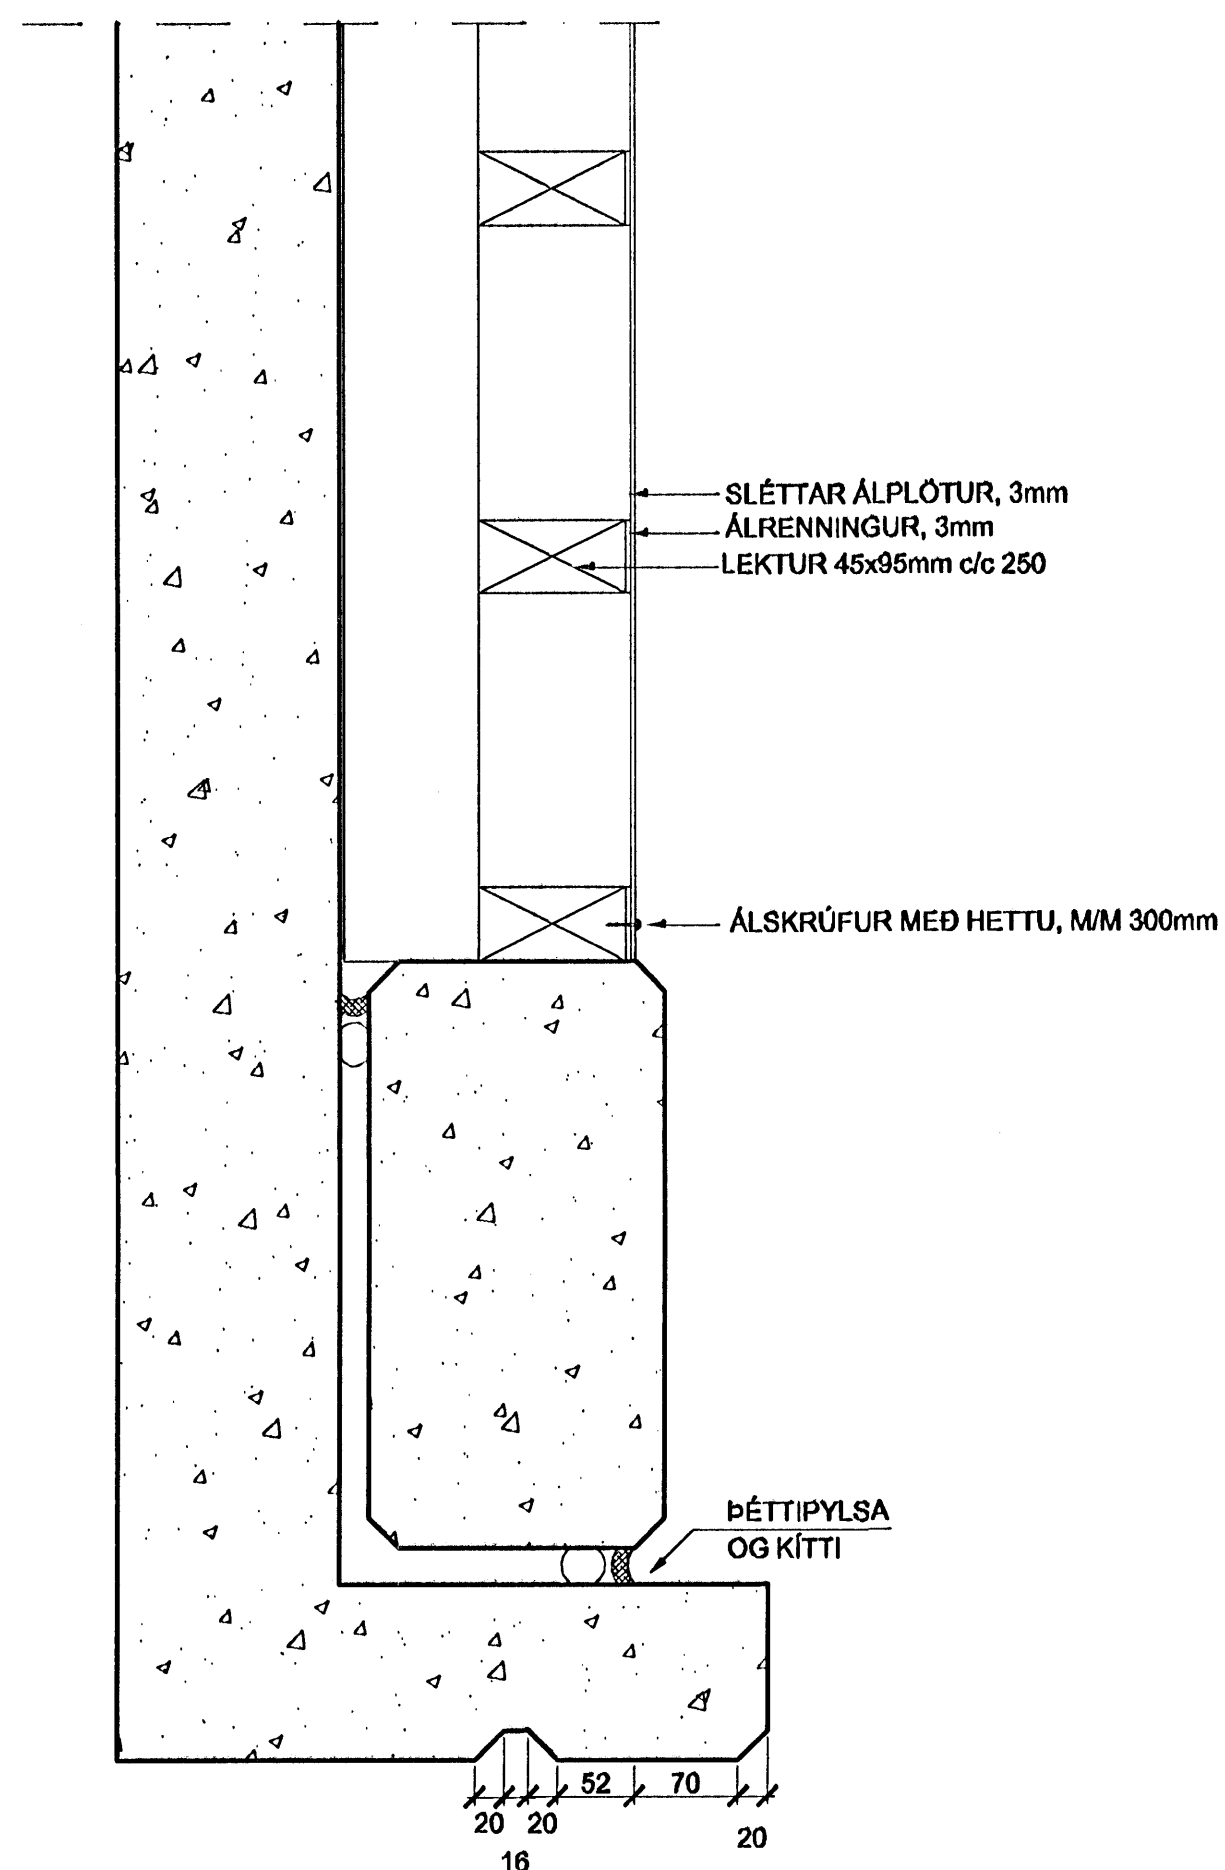

3

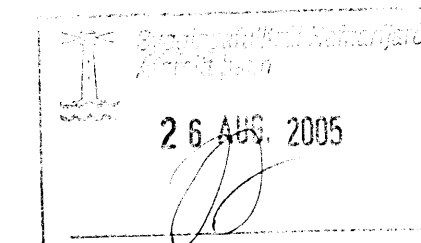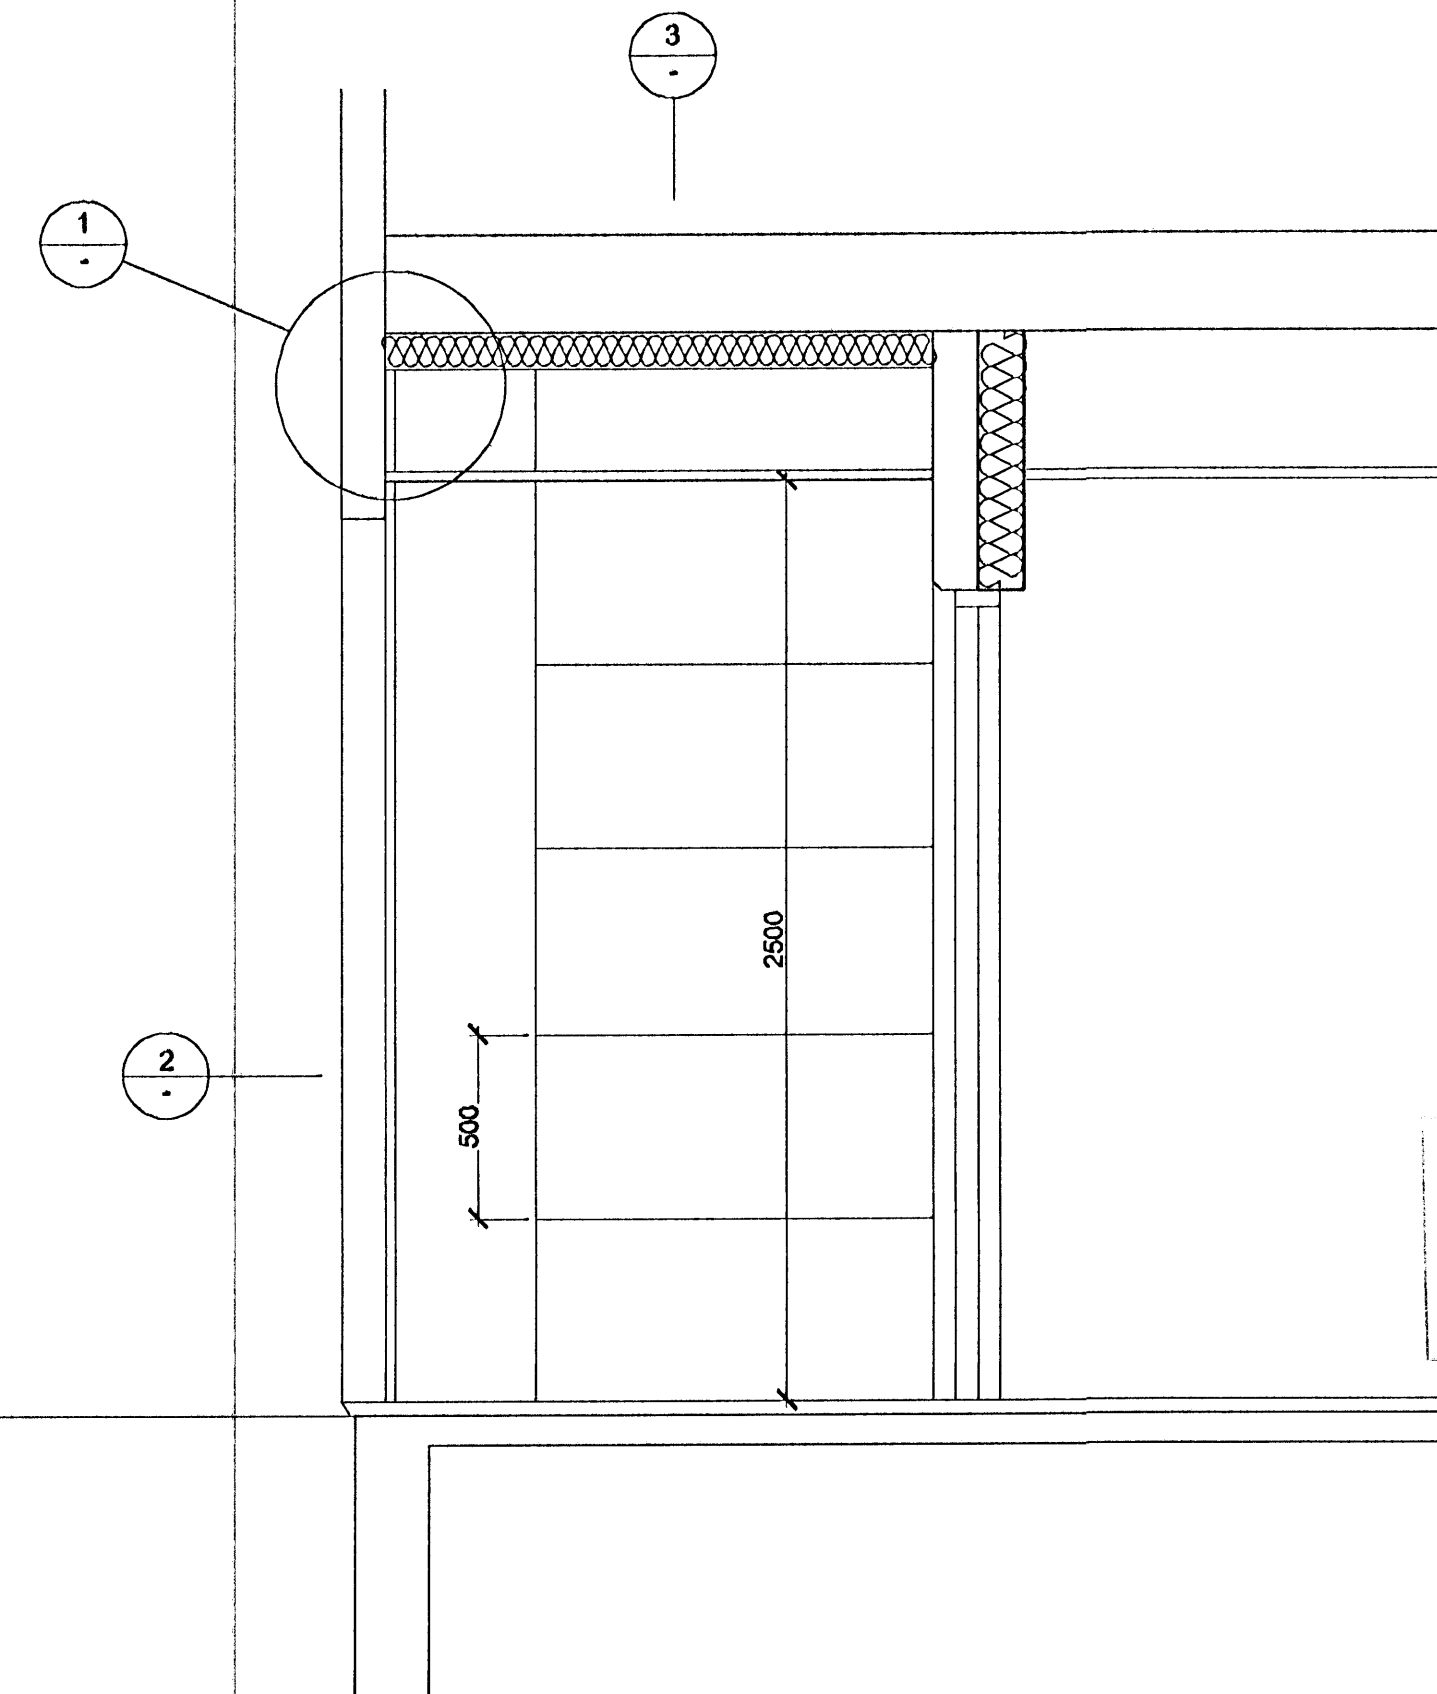

ATH: PAPPÍ SKAL KOMA Á MILLI TRÉ OG ALS OG TRÉ OG STEINS Í ÖLLUM TILVIKUM

DAGSETNING	BREYTING	SAMPYKKT
A		
B		
C		
D		

STADUR:
AKURHOLT 1
HAFNARFIRDI

VERK:
HVALEYRARRSKÓLI 4. ÁFANGI

TEIKNING:
 KÆÐNING VIÐ INNGANG

VERKNR:	MÆLIKVARDI:	TEIKN.NR:
324C	1:5 1:20	326
	TEIKNAD:	
	21.7.2005 SS	

ARKITEKTASTOFAN ehf.

Omar Þór Guðmundsson og Örnólfur Hall

Borgartún 17 IS-105 Reykjavík Sími 592 6833 Fax 592 6835
 arkitektastofan@arkitektastofan.is www.arkitektastofan.is