



- Vatnsbretti, 2mm ál, samliitt veggklæðningu
- 2 mm álplata,
- 75 mm steinull (jarðvegsplata)
- Stálgrind
- Stálvinkill

Hæðakóti á grind sjá teikn. frá landslagshönnuði

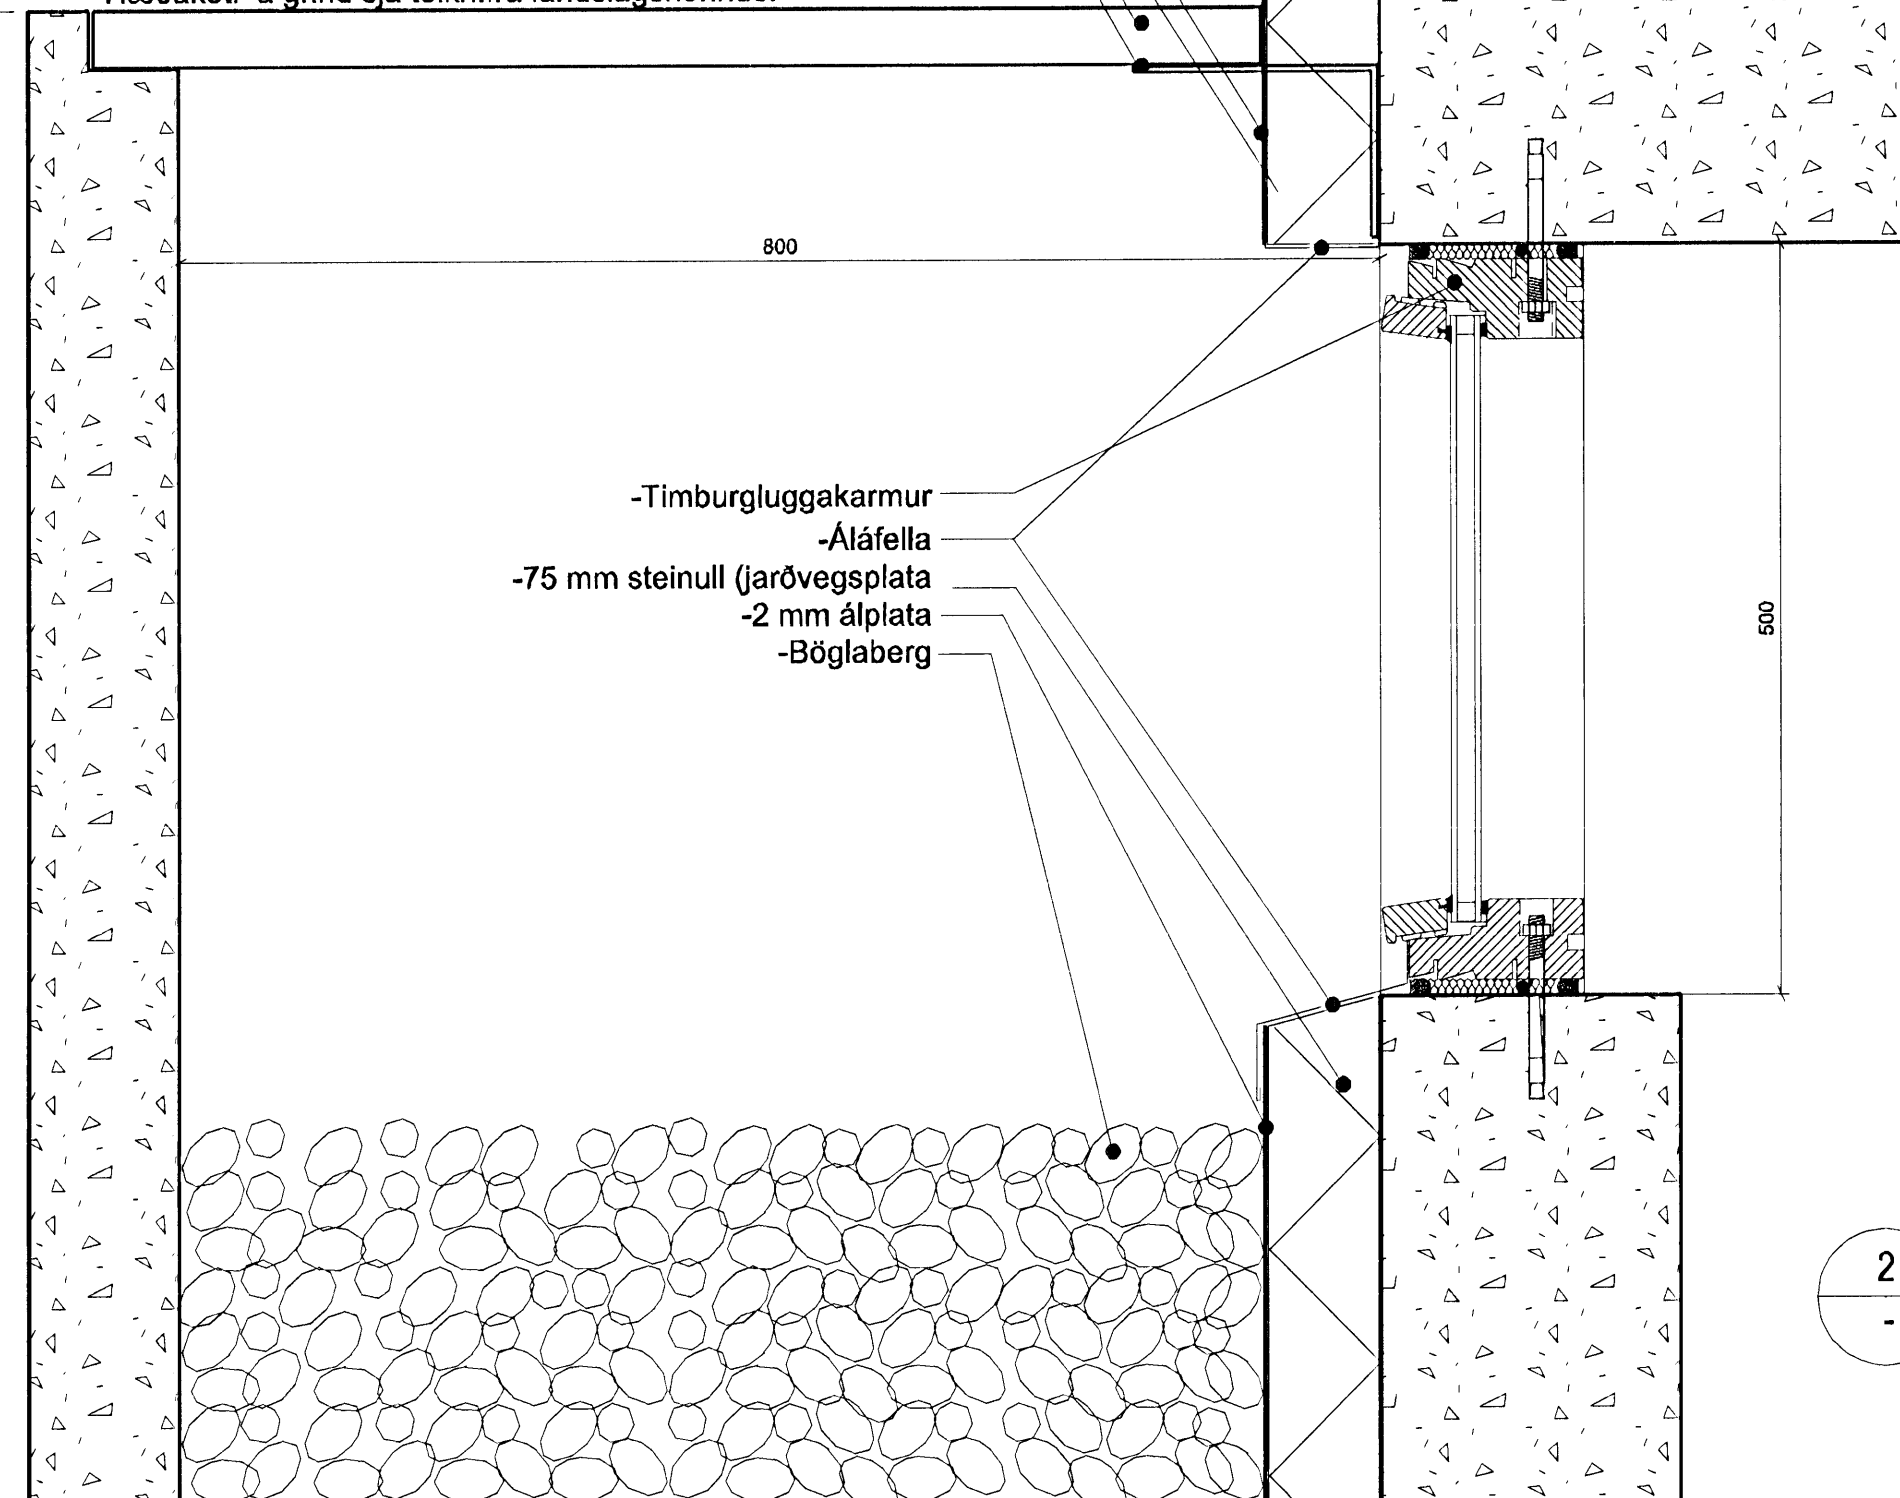

2  
-  
DEILI 1:5  
Reykræsting

1  
-  
DEILI 1:5  
Reykræstlúga

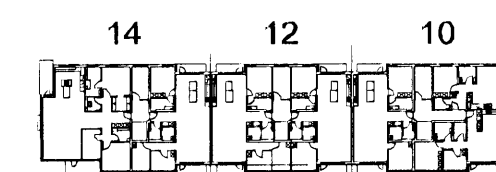

ÚTGÁFA	TEKNAÐ	ÞAMPYKKT	DAÐS
0687			15.11.2007

ASK Arkitektar  
Göngutú 9  
101 Reykjavík  
Sími 515 0300  
Fax 515 0319  
www.ask.is

Áritun aðbarnanna  
Páll Gunnlaugsson arkitekti FAI, kt. 110552-2199

**SKIPALÖN 10-14**  
**VERKTEIKNINGAR**

FRÖTTI TEIKNINGAR	MOG. I. A1
Brúnafluga í lyftustokk, reykræsting í kjallara	1:5
TEKNAÐ	ASK
DAÐS	15.11.2007
VERK NÚM.	ÚTGÁFA
0687	37-01