



Byggingafræðingur  
 11. FEB 2008  
 VAS

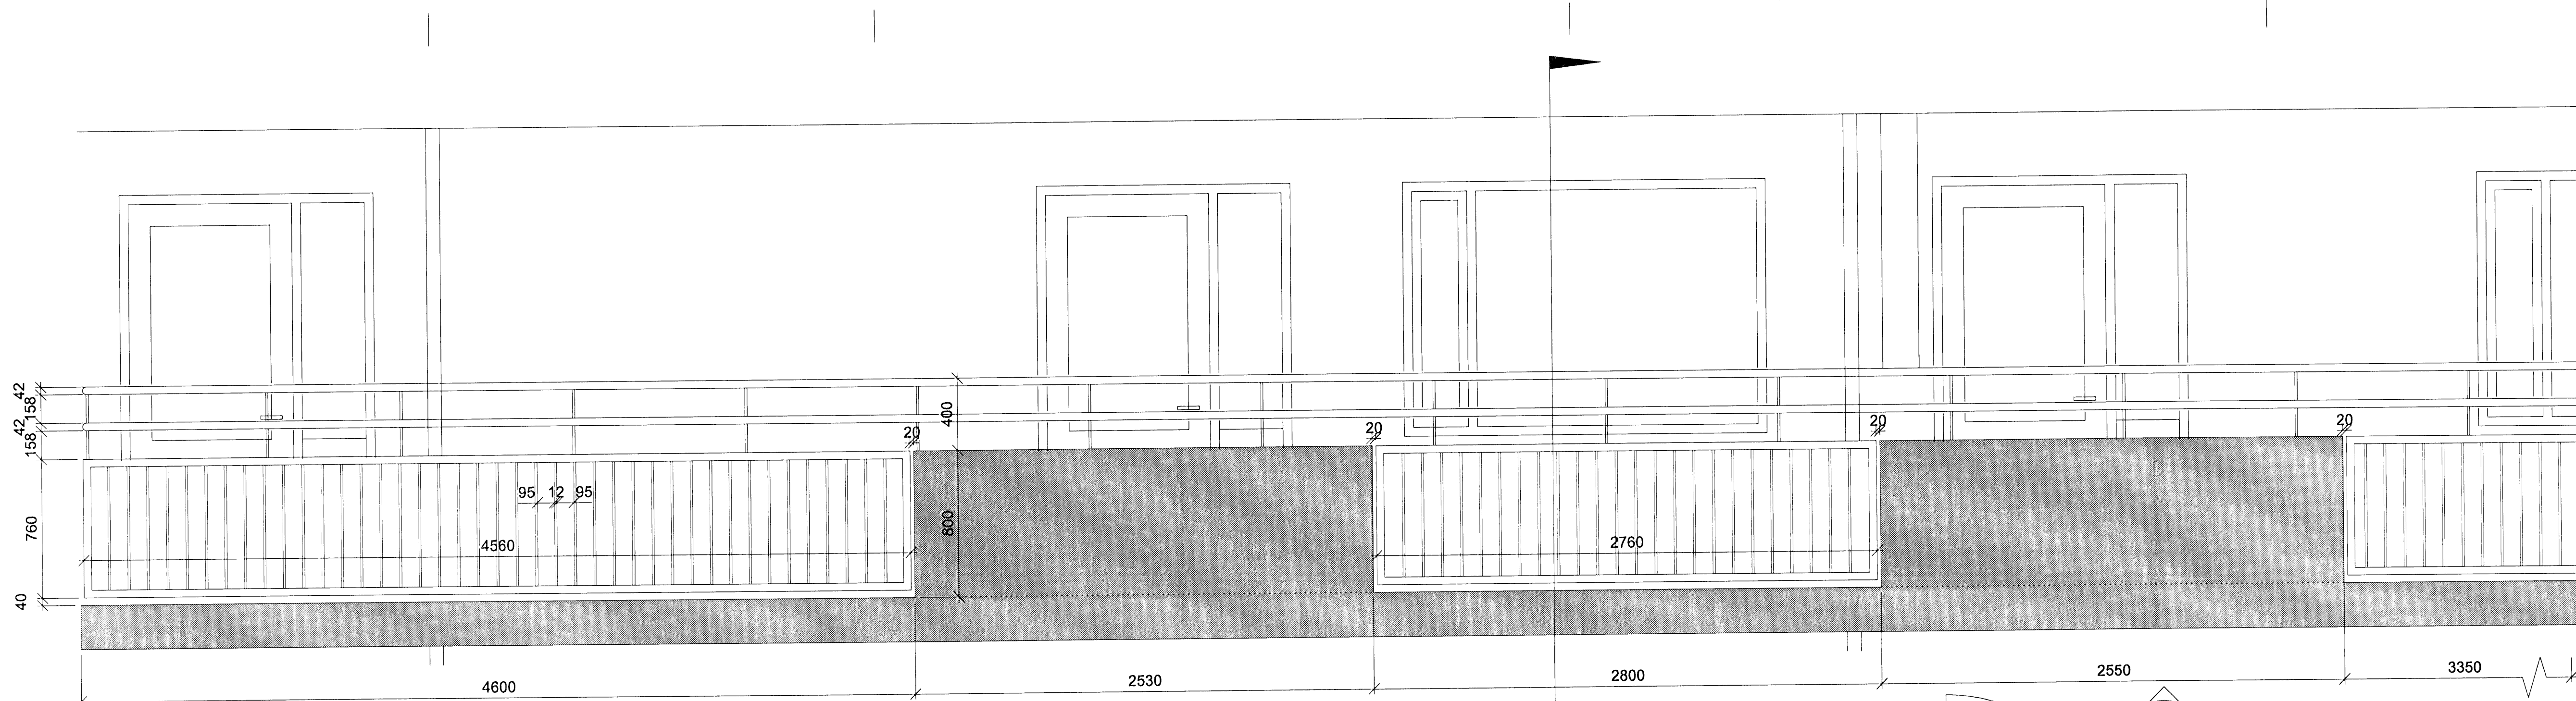

ÚTLIT 1:20

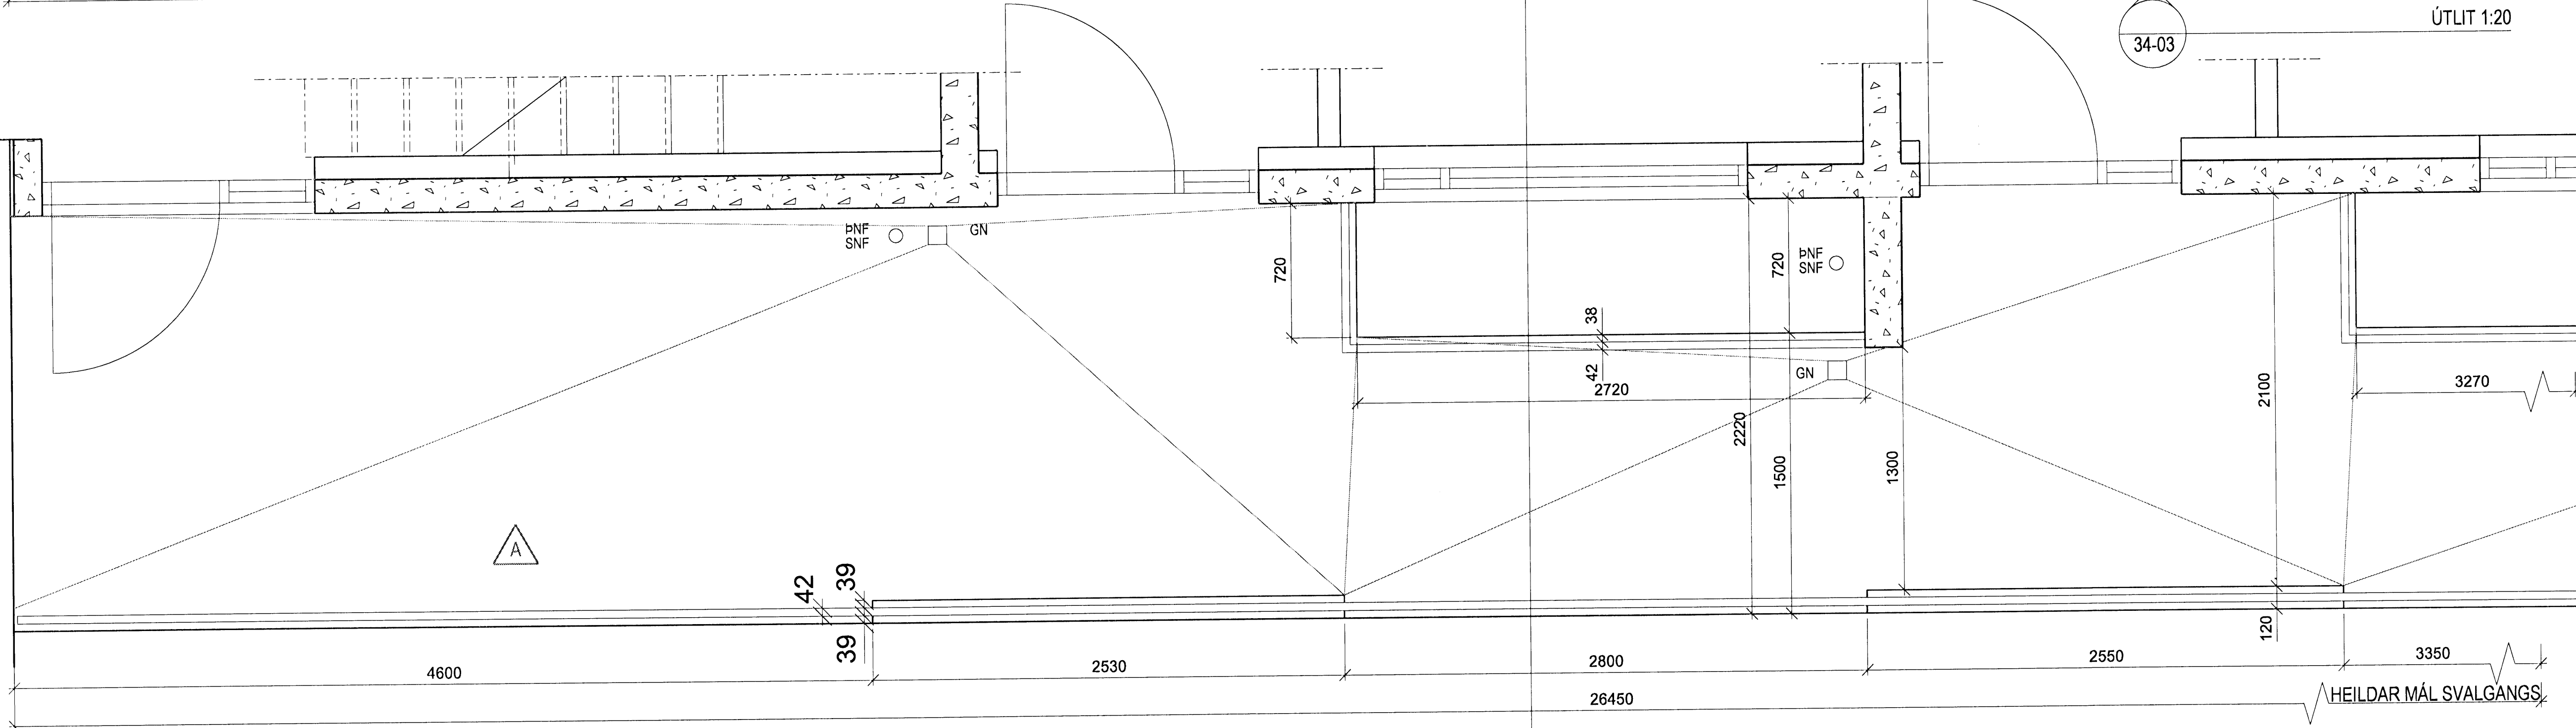


HEILDAR MÁL SVALGANGS

A-A  
34-03


20-04

GRUNNMYND 1:20

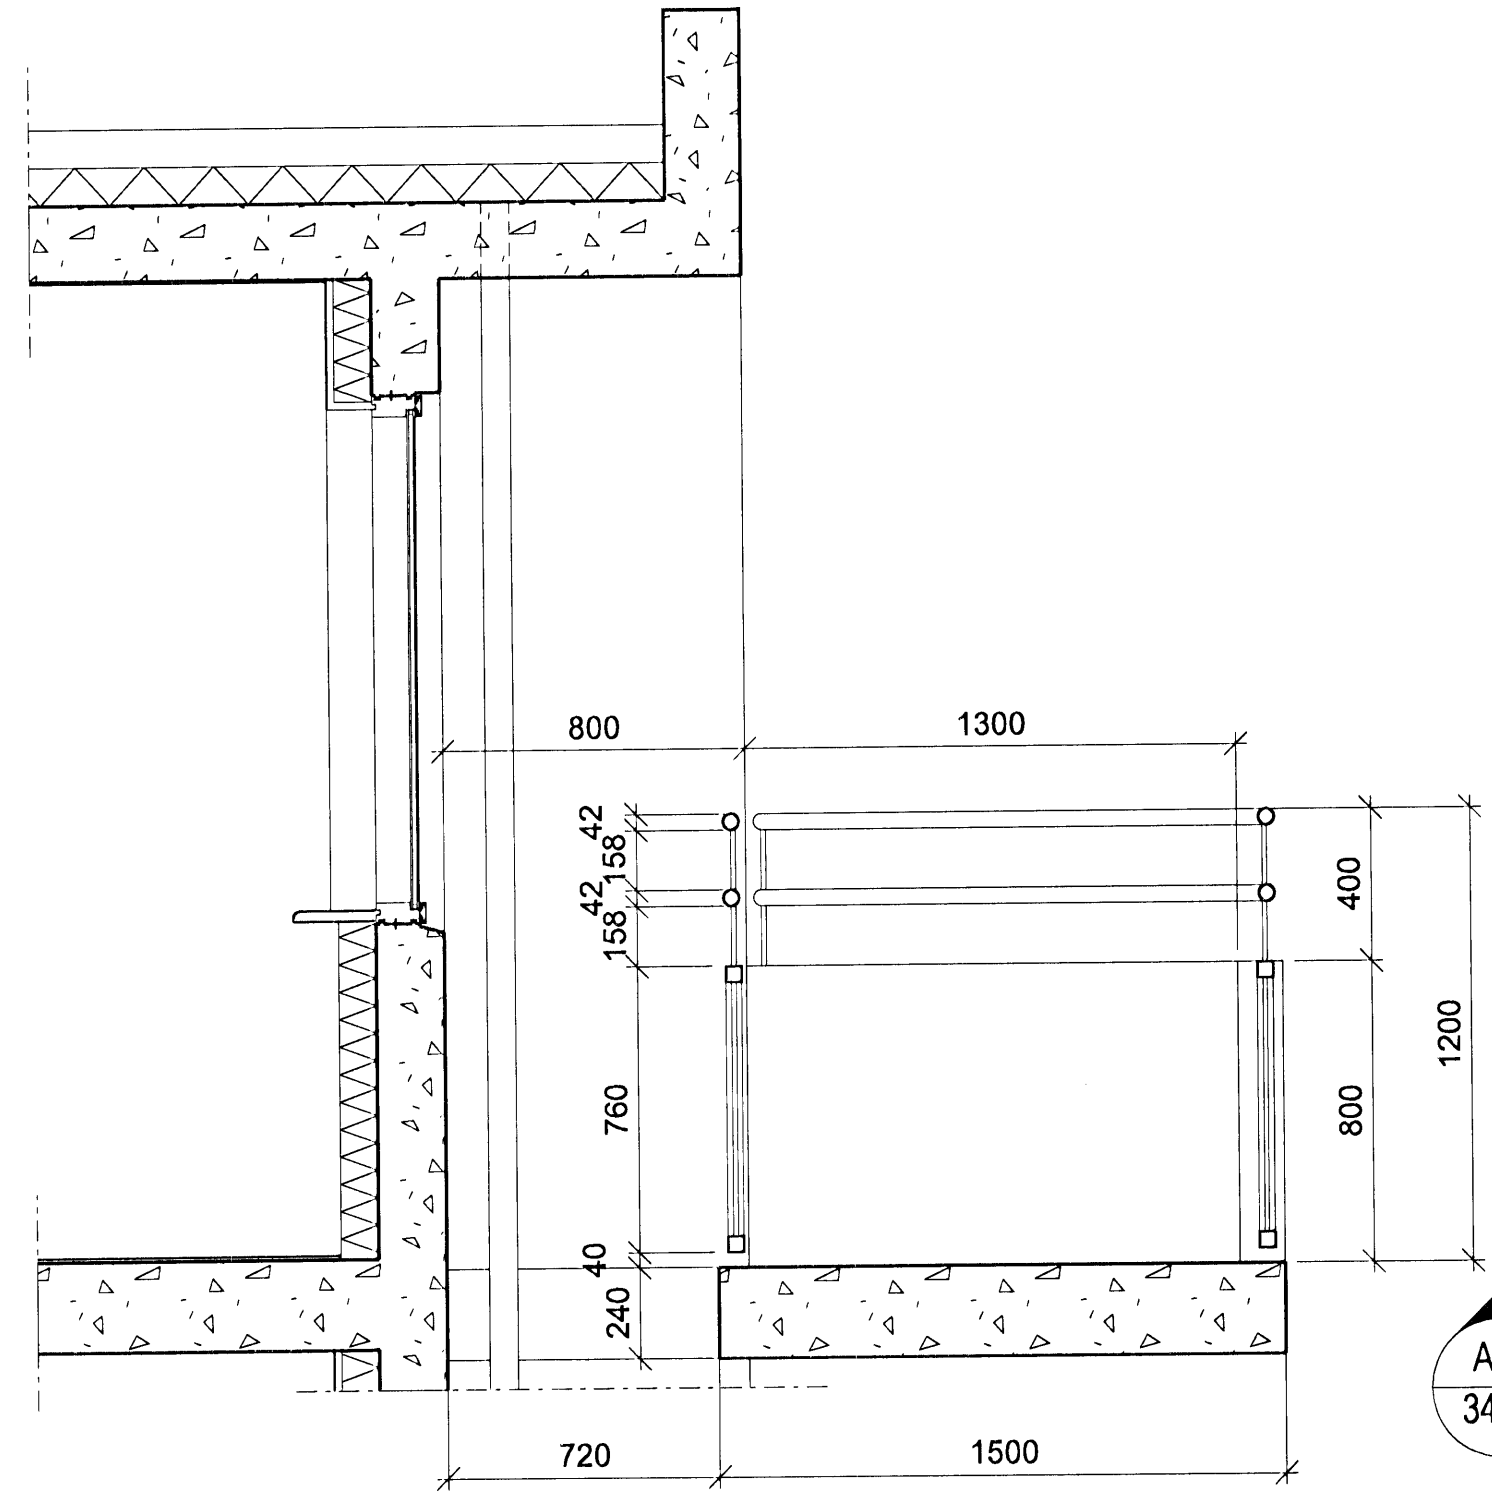

SNEIÐING 1:20

A-A  
34-03

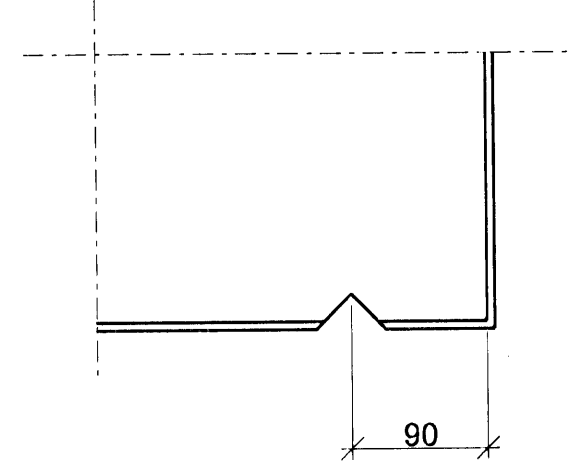

Droprauf 25 x 25, brikantlisti í stöypu í neðribrún svala

DEILI 1:5  
Droprauf

A	RH	HMH	12.01.08
ÚTGÁFA	TEIKNAD	SAMMYKKT	DAÐS

ASK Arkitektar  
 Garsgötu 9  
 101 Reykjavík  
 Sími 515 0300  
 Fax 515 0319  
 www.ask.is



Artun að afhönnuðar:  
 Heiðir Már Halldórsson arkitekt FAI, st. 301258-7049

BREKKUÁS 1-3  
 HAFNARFIRDI

VERKTEIKNING  
 SVALGANGUR

VERK NÚM.	NÚMÉR TEIKNINGAR	ÚTGÁFA
0668	34-03	A

MKV 1 A1	1:20
TEIKNAD	HTH/HT
DAÐS	15.03.07