

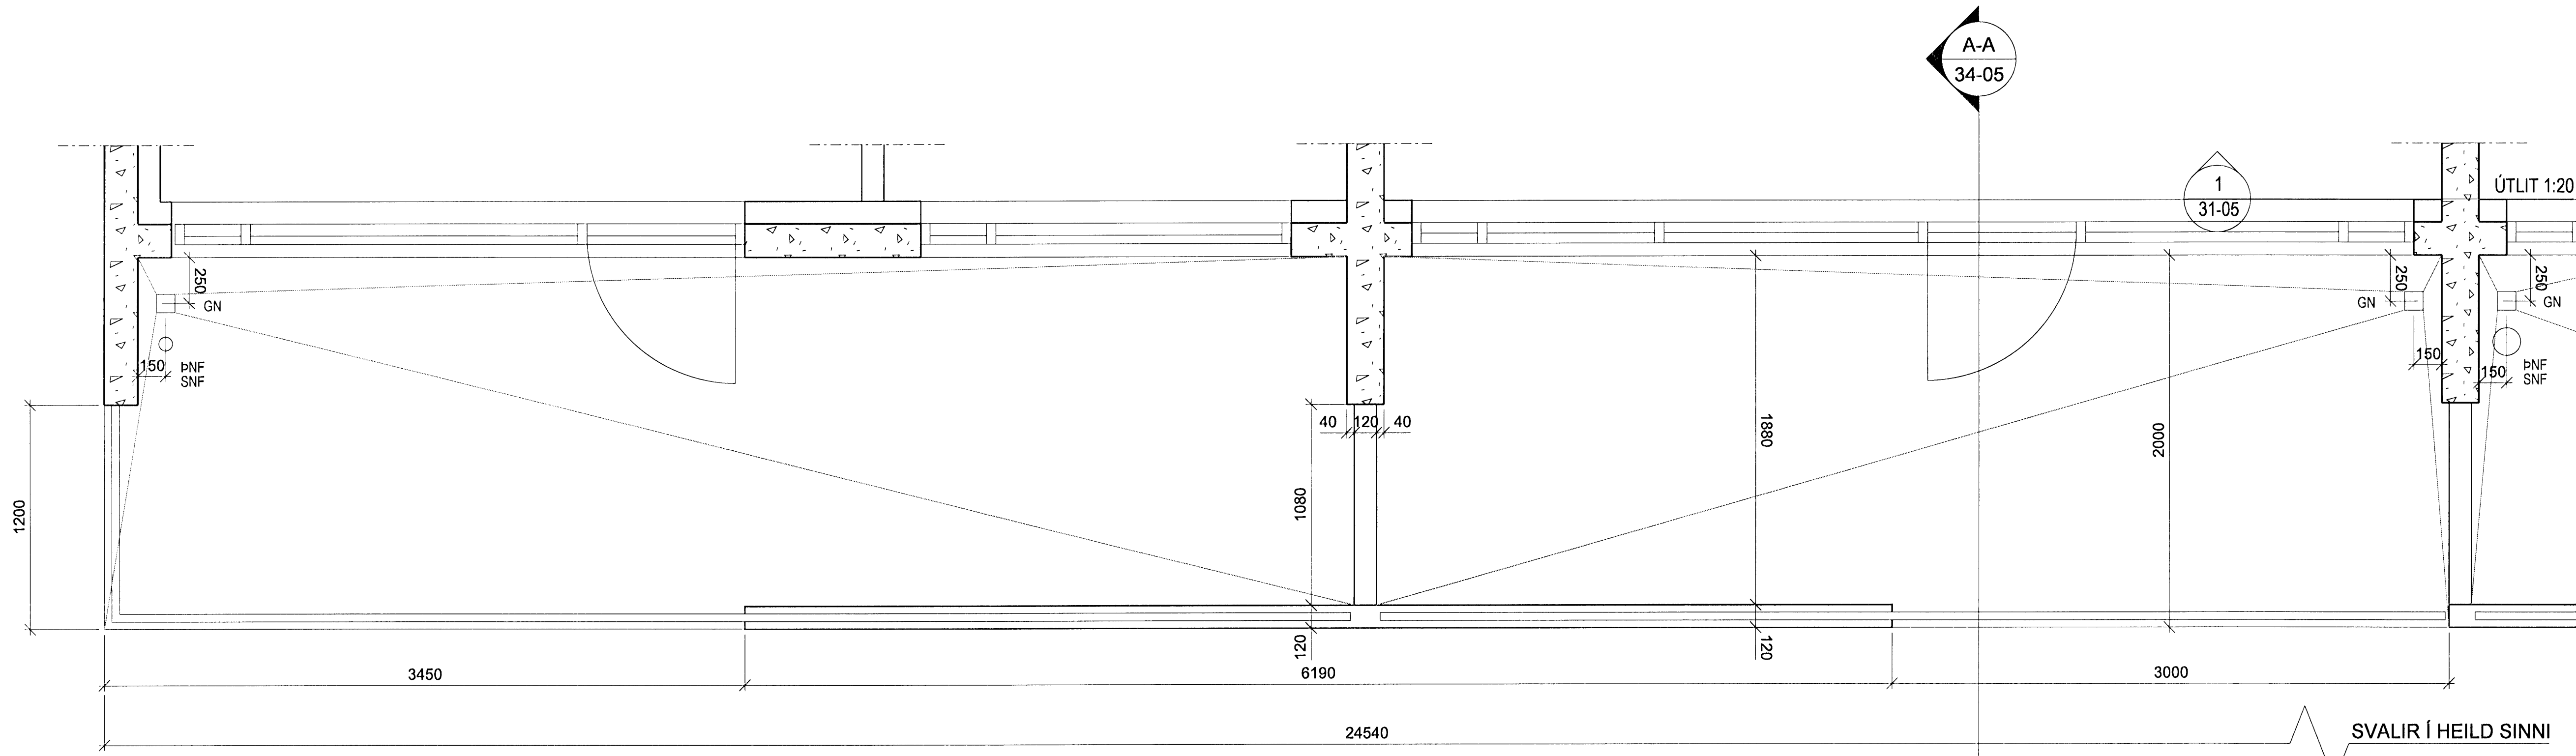



Bygginguáttir Hattarjardar  
 06 FEB 2008  
 VBS

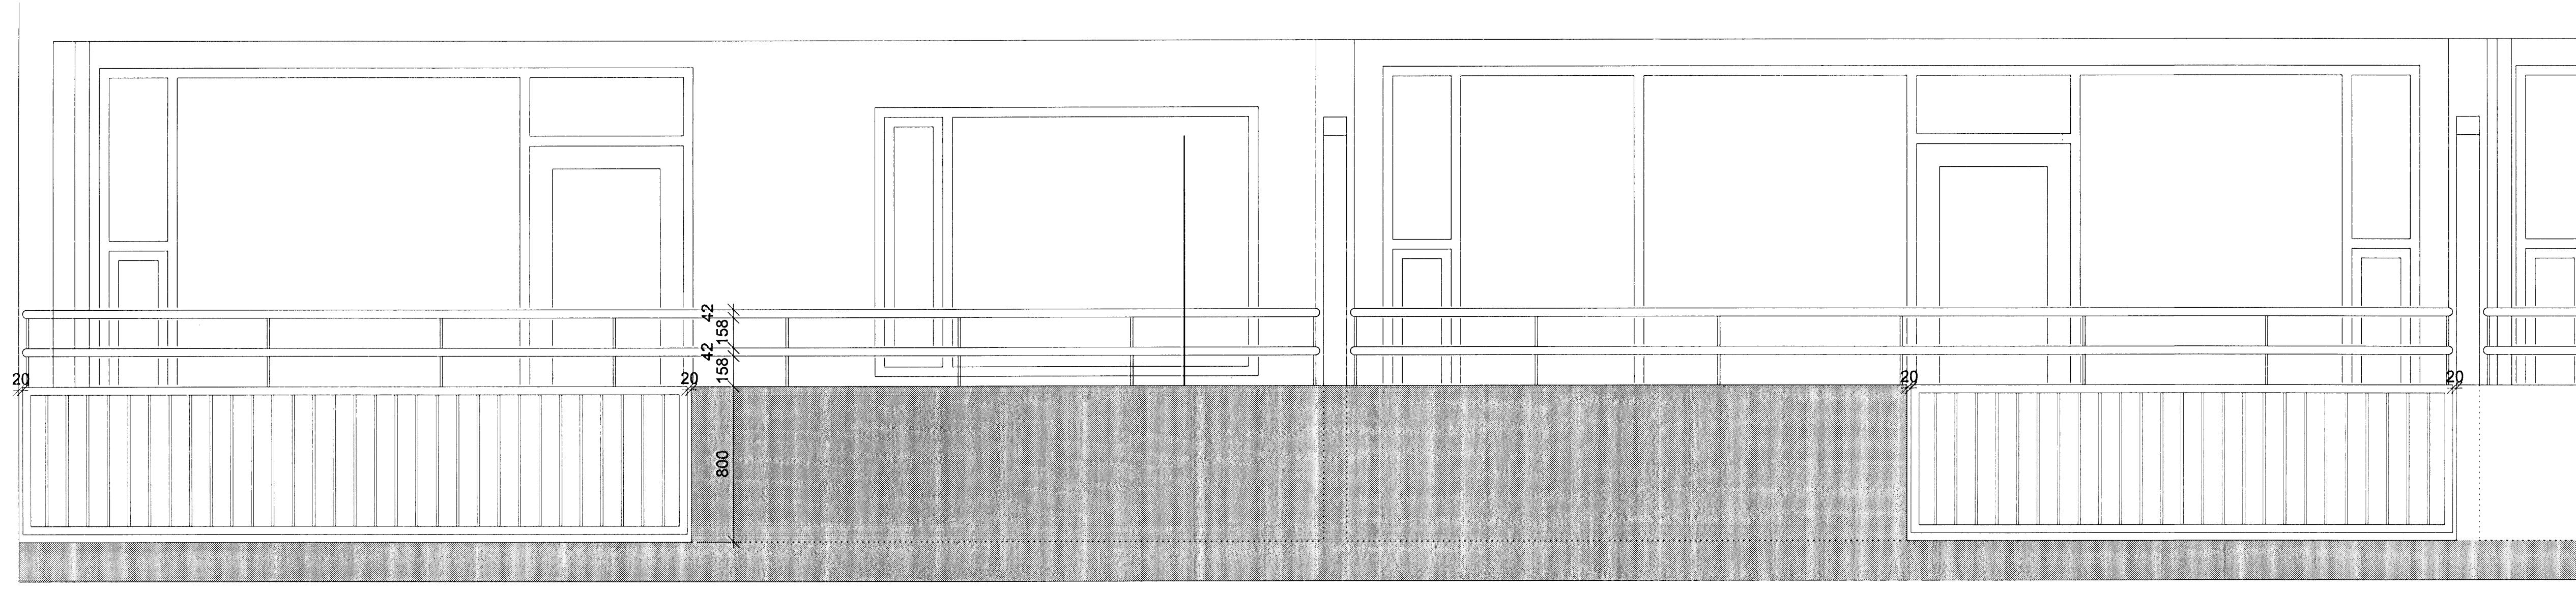

20-04 GRUNNMYND 1:20  
 SVALIR BRKS 3. 3-4 HÆÐ

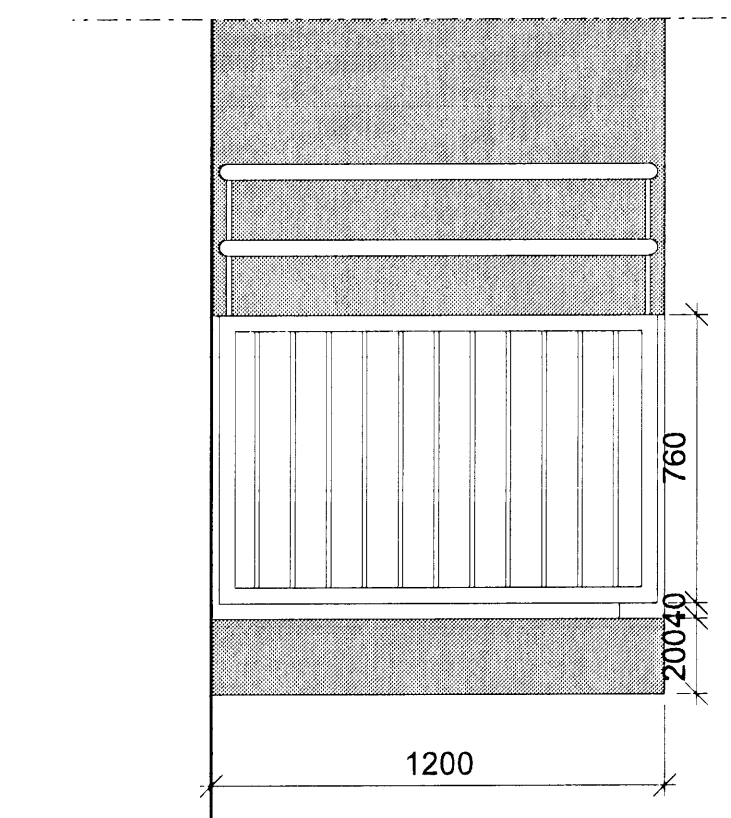


2 31-05 ÚTLIT 1:20

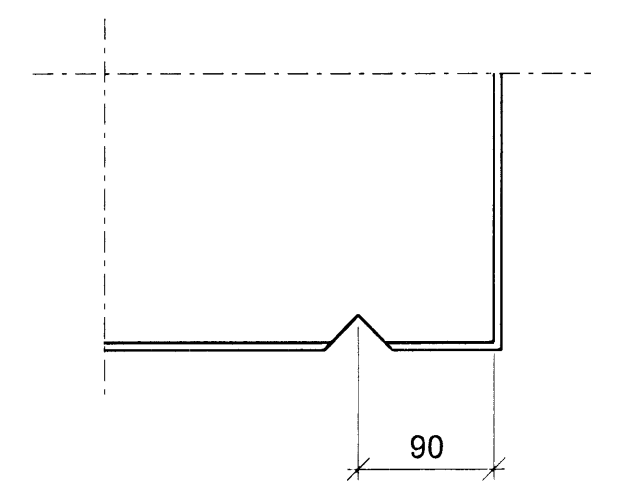

Droprauf 25 x 25, þrikantlisti í steypu í neðribrún svala

DEILI 1:5  
 Droprauf

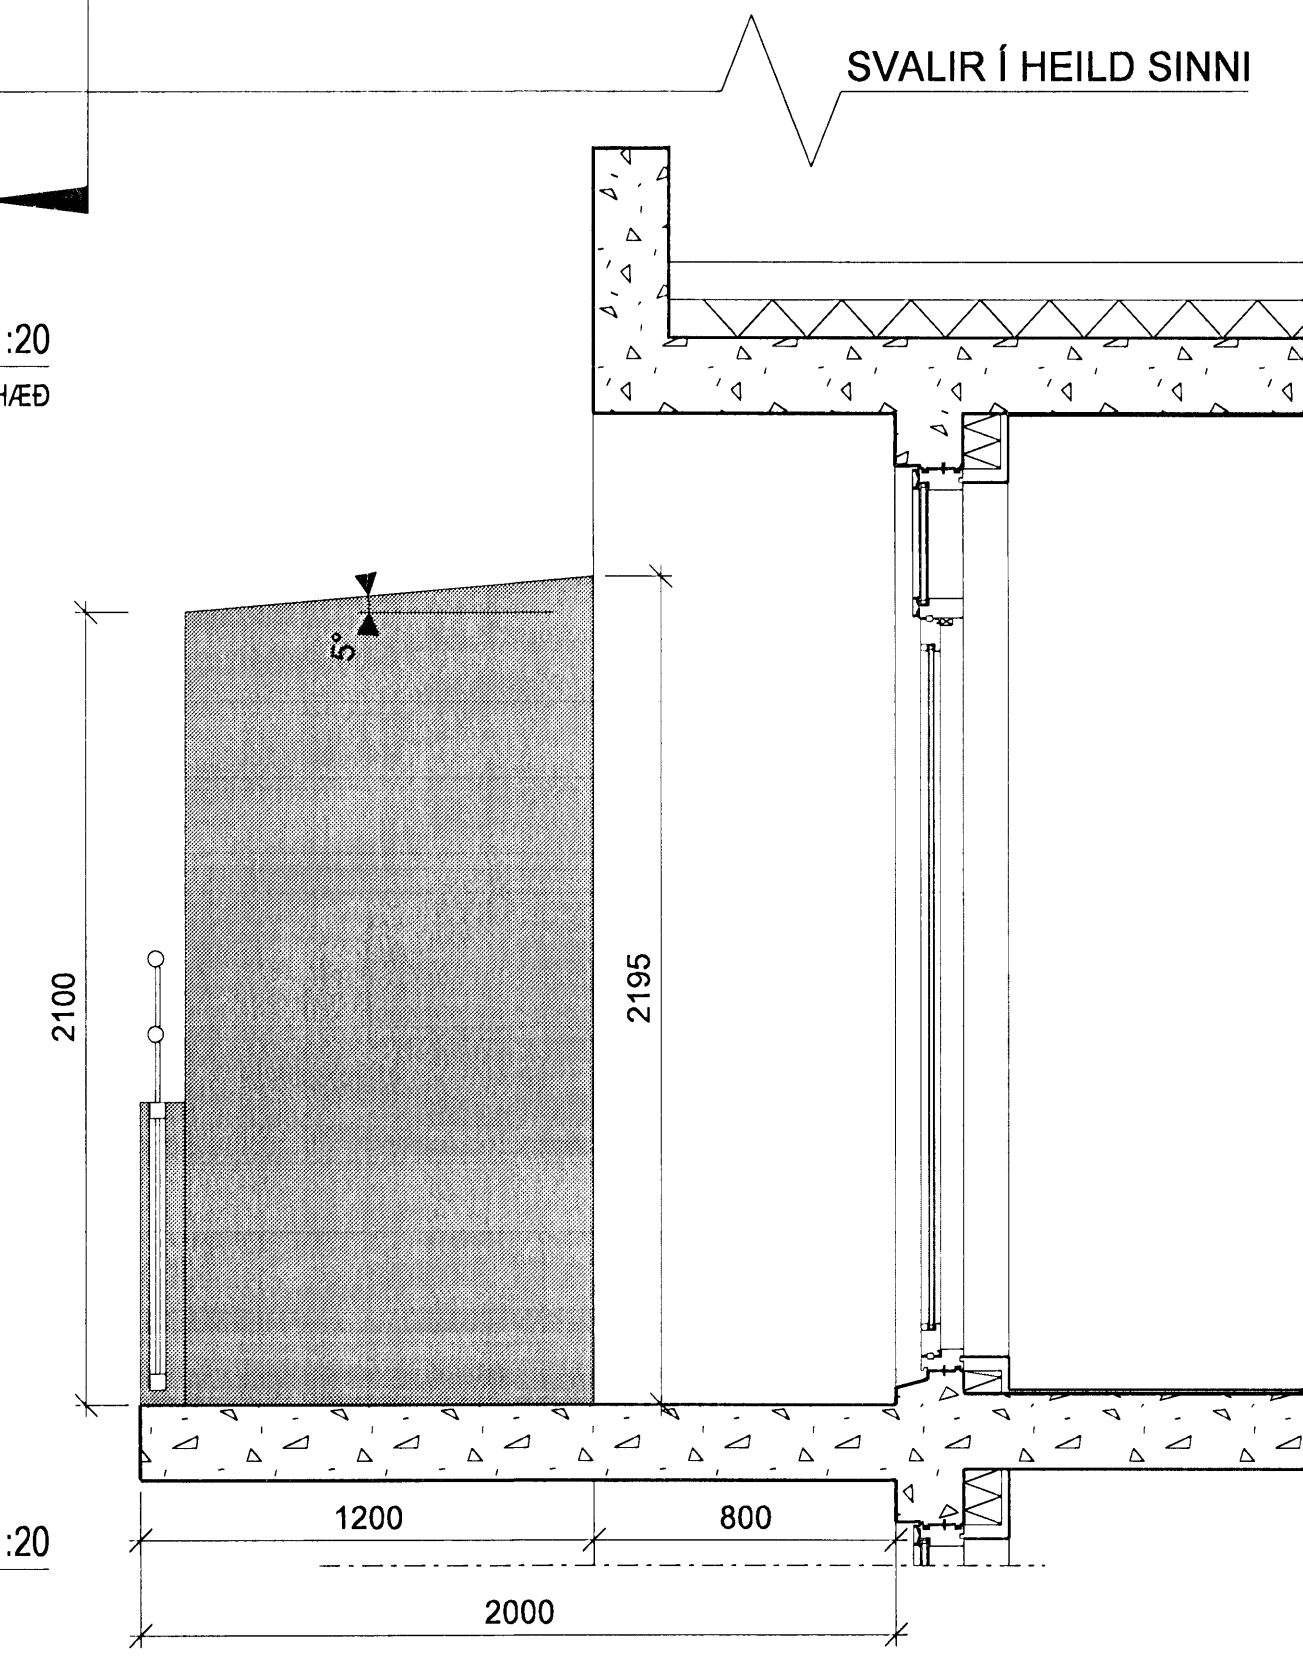

A-A 34-05 SNEIDING 1:20

A	HMH	HMH	12.01.2008
Númer teikningar leiðsleit.			
ÚTGÁFA	TEIKNAD	ISAMÞYKKT	IDAGS
BREYTINGAR			

ASK Arkitektar  
 Geirgötu 9  
 101 Reykjavík  
 Sími 515 0300  
 Fax 515 0319  
 www.ask.is



Áritun aðalhönnuðar:  
 Helgi Már Halldórsson arkitekt F.A.I., kt. 301258-7049

BREKKUÁS 1-3 HAFNARFIRÐI		MKV 1 A1
VERKTEIKNING SVALIR ÍBUDIR 06-07		1:20
VERKTEIKNINGAR		TEIKNAD HTH/HT
VERKTEIKNINGAR		DAGS 15.03.07
VERKTEIKNINGAR	NÚMÉR TEIKNINGAR	ÚTGÁFA
0668	34-05	A