


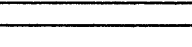

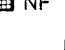
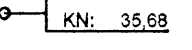
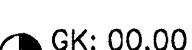









Bygginguábyrgð
Alþjóðlið
3.7 FEB 2008
V.S.

ÚTGÁFUERILL

NÚMÉR	DAGS.	SKÝRNINGAR	UNNIÐ

DAGS. SAMRÆMINGUNUM


TÁKN Á UPÐRÆTTI:


-  STEYPTIR VEGGIR
-  LÉTTRIR VEGGIR
-  PAKNDURFALL
-  GÖLFNDURFALL
-  KE=KÓTI EFRI BRÚN
-  KN=KÓTI NEDRI BRÚN
-  GK=00,00
-  GK=GÖLF KÓTI
-  G2
-  GLUGGAHURDANUMER
-  B1
-  BREYTINGARNUMER
-  06 13
-  DEILITEIKNINGARNUMER
-  TEIKNINGARNUMER

EMIL ÞÓR GUÐMUNDSSON
FTFI
DIGRANESVEGI 10
200 KÓPAVOGUR
SÍMI: 544 4004
FAX: 584 4252
NETFANG: emil@emil.is
kt: 280458-3499


HEITI VERKS:
**KLUKKUELLIR 9- 11- 13
HAFNARFIRÐI**

HEITI TEIKNINGAR:
SNIB A-A OG B-B

MRV: 1:50	DAGS. 28/01/08	VERK NR BYG05	
TEIKNAB. EÞG	YFRFARIÐ EÞG	SAMÞYKKT EÞG	NR. TEIKNINGAR
DAGS. UNDRSKR. EMIL ÞÓR GUÐMUNDSSON	NAFN HÖNNUÐAR EMIL ÞÓR GUÐMUNDSSON		9
UNDRSKR. HÖNNUÐAR			ÚTGÁFA A

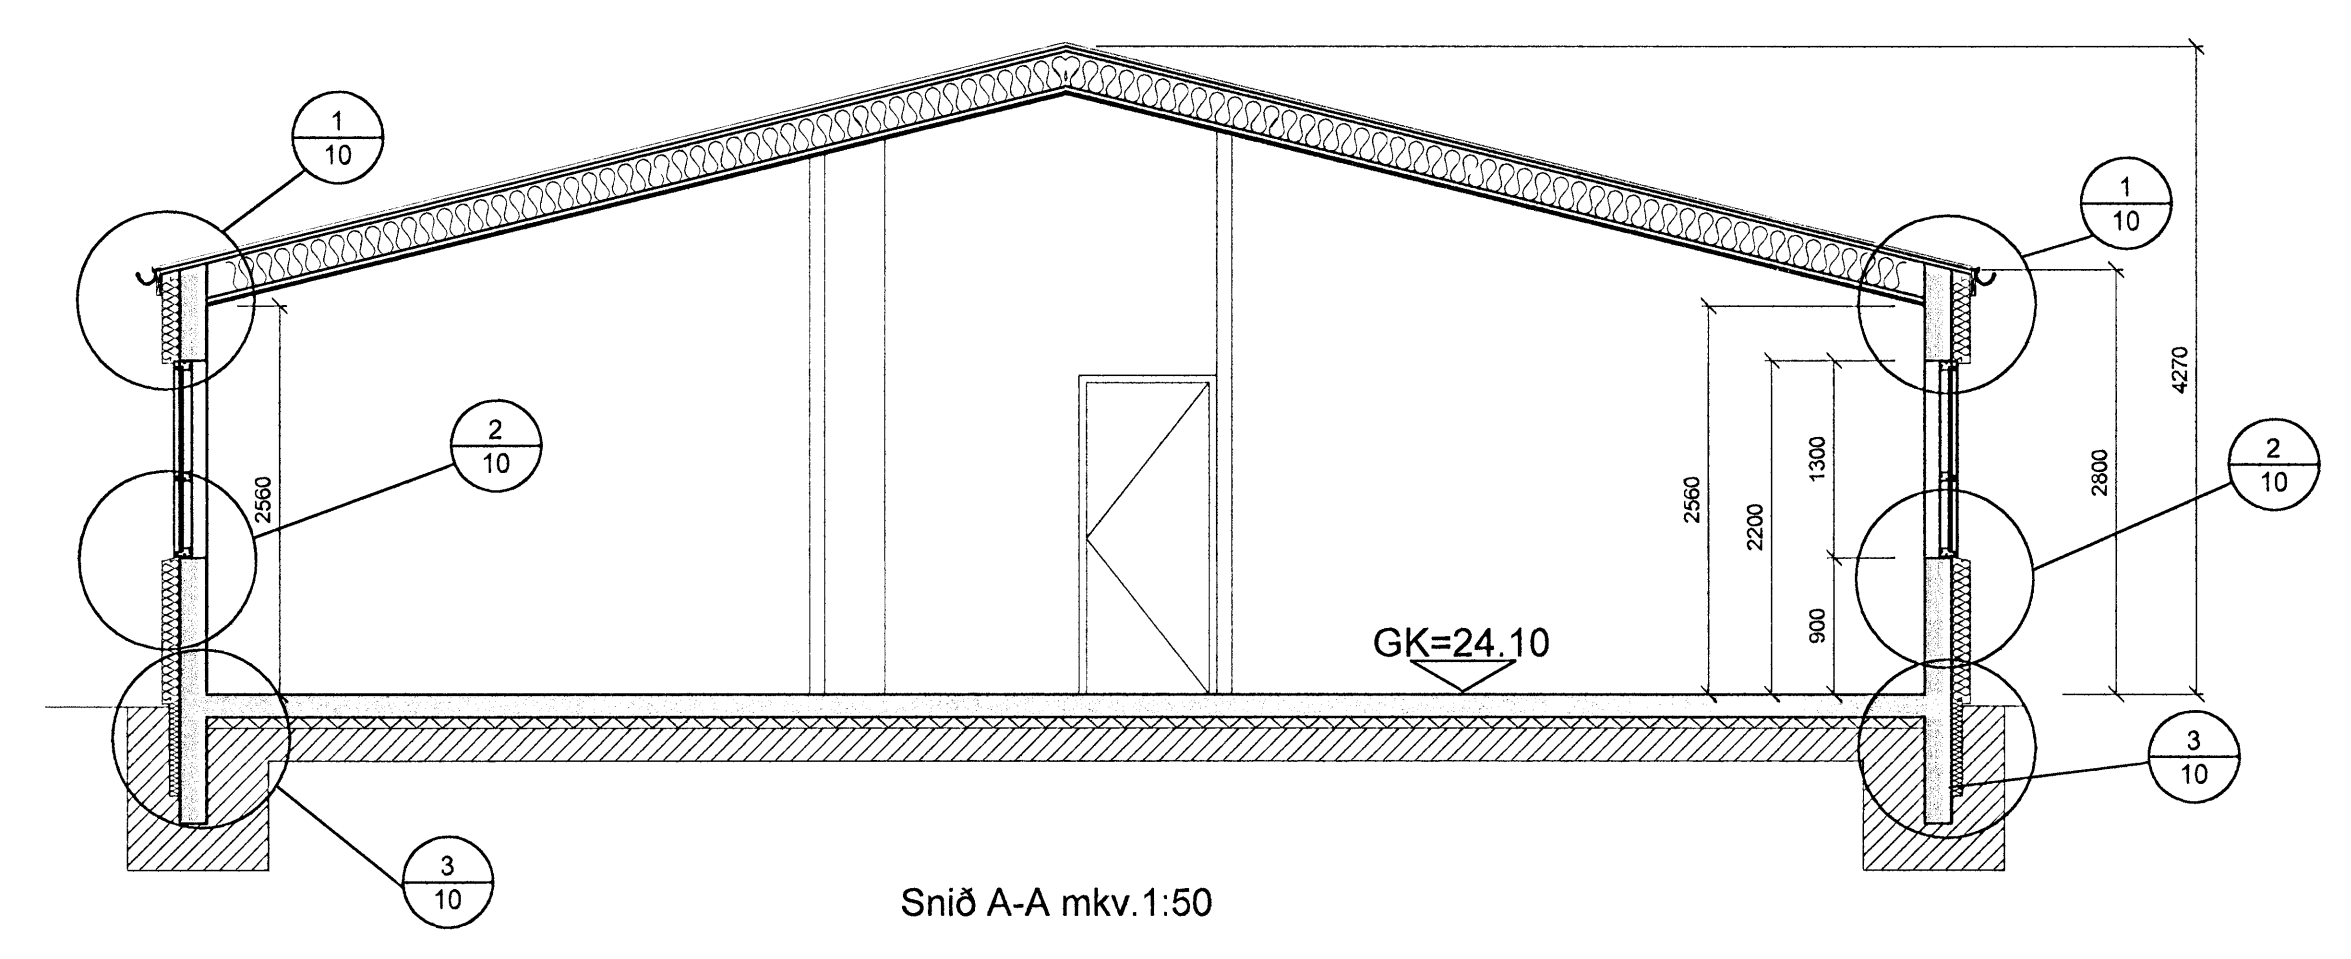

Snið A-A mkv. 1:50

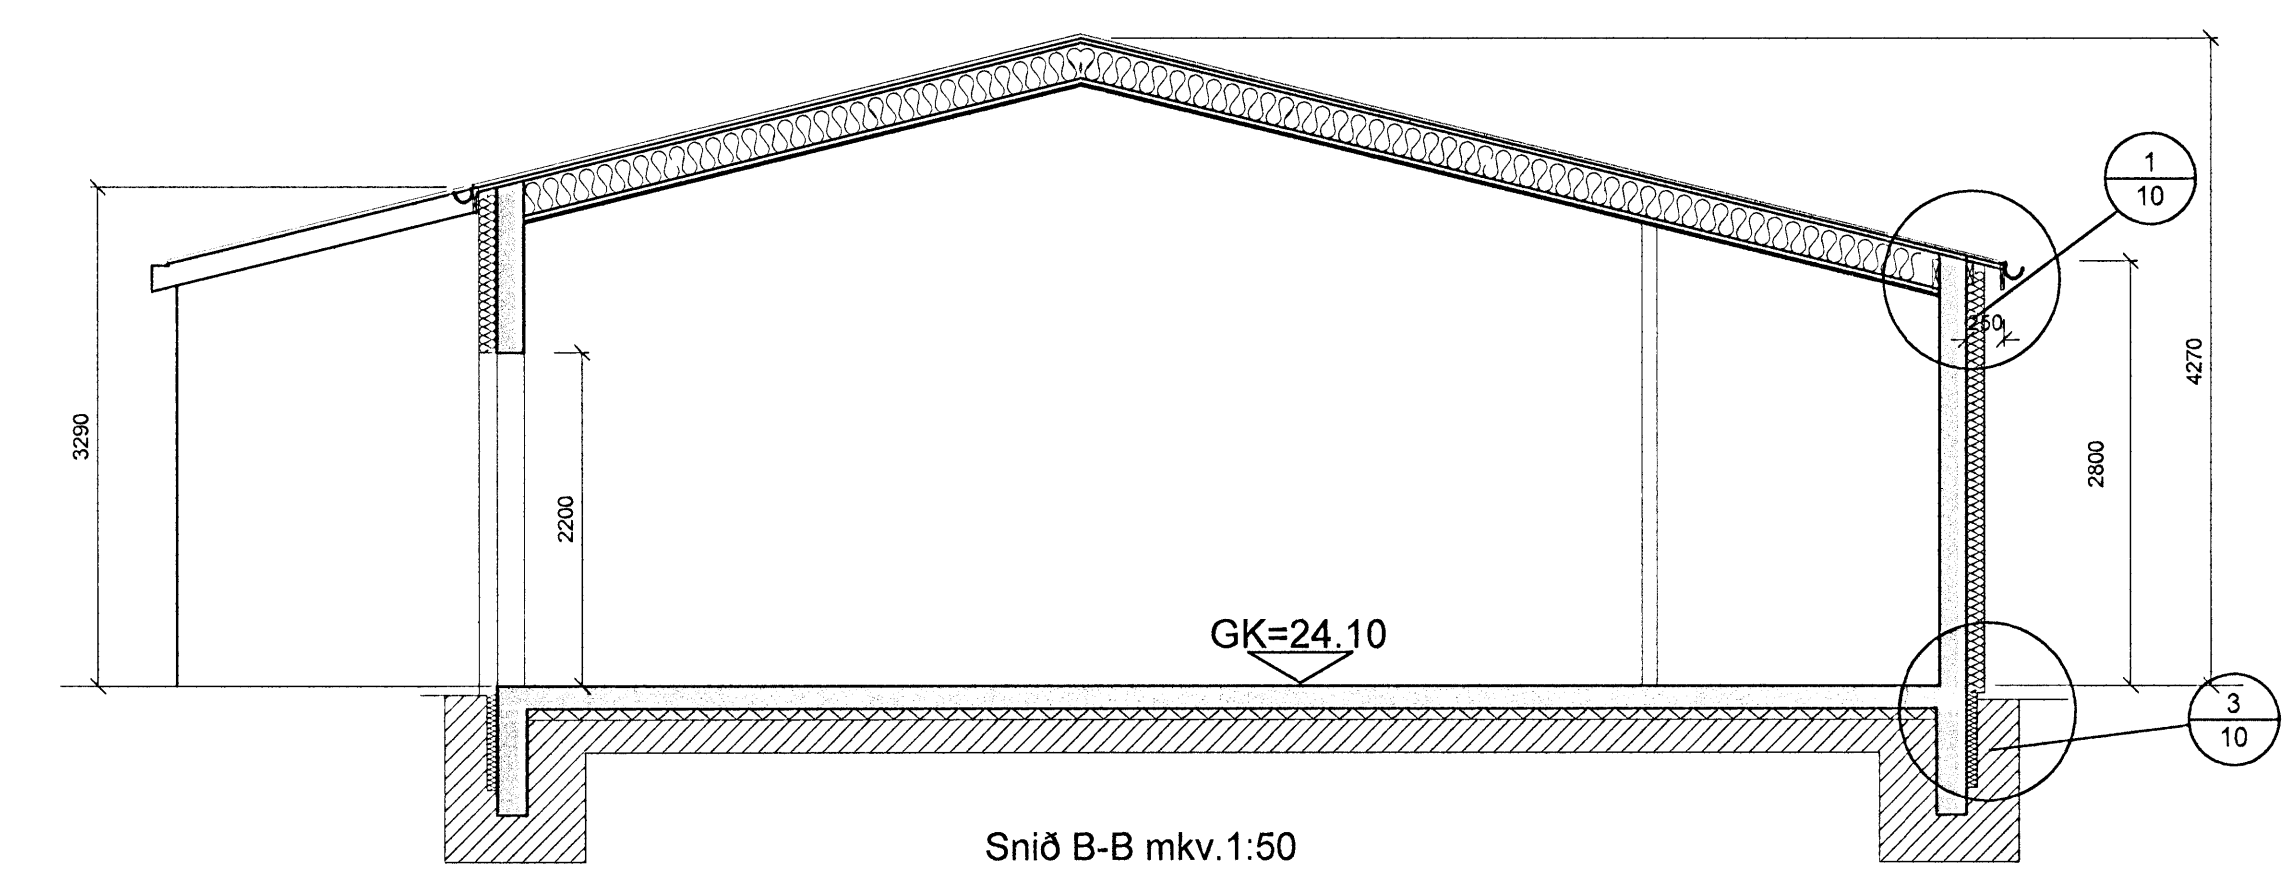

Snið B-B mkv. 1:50