

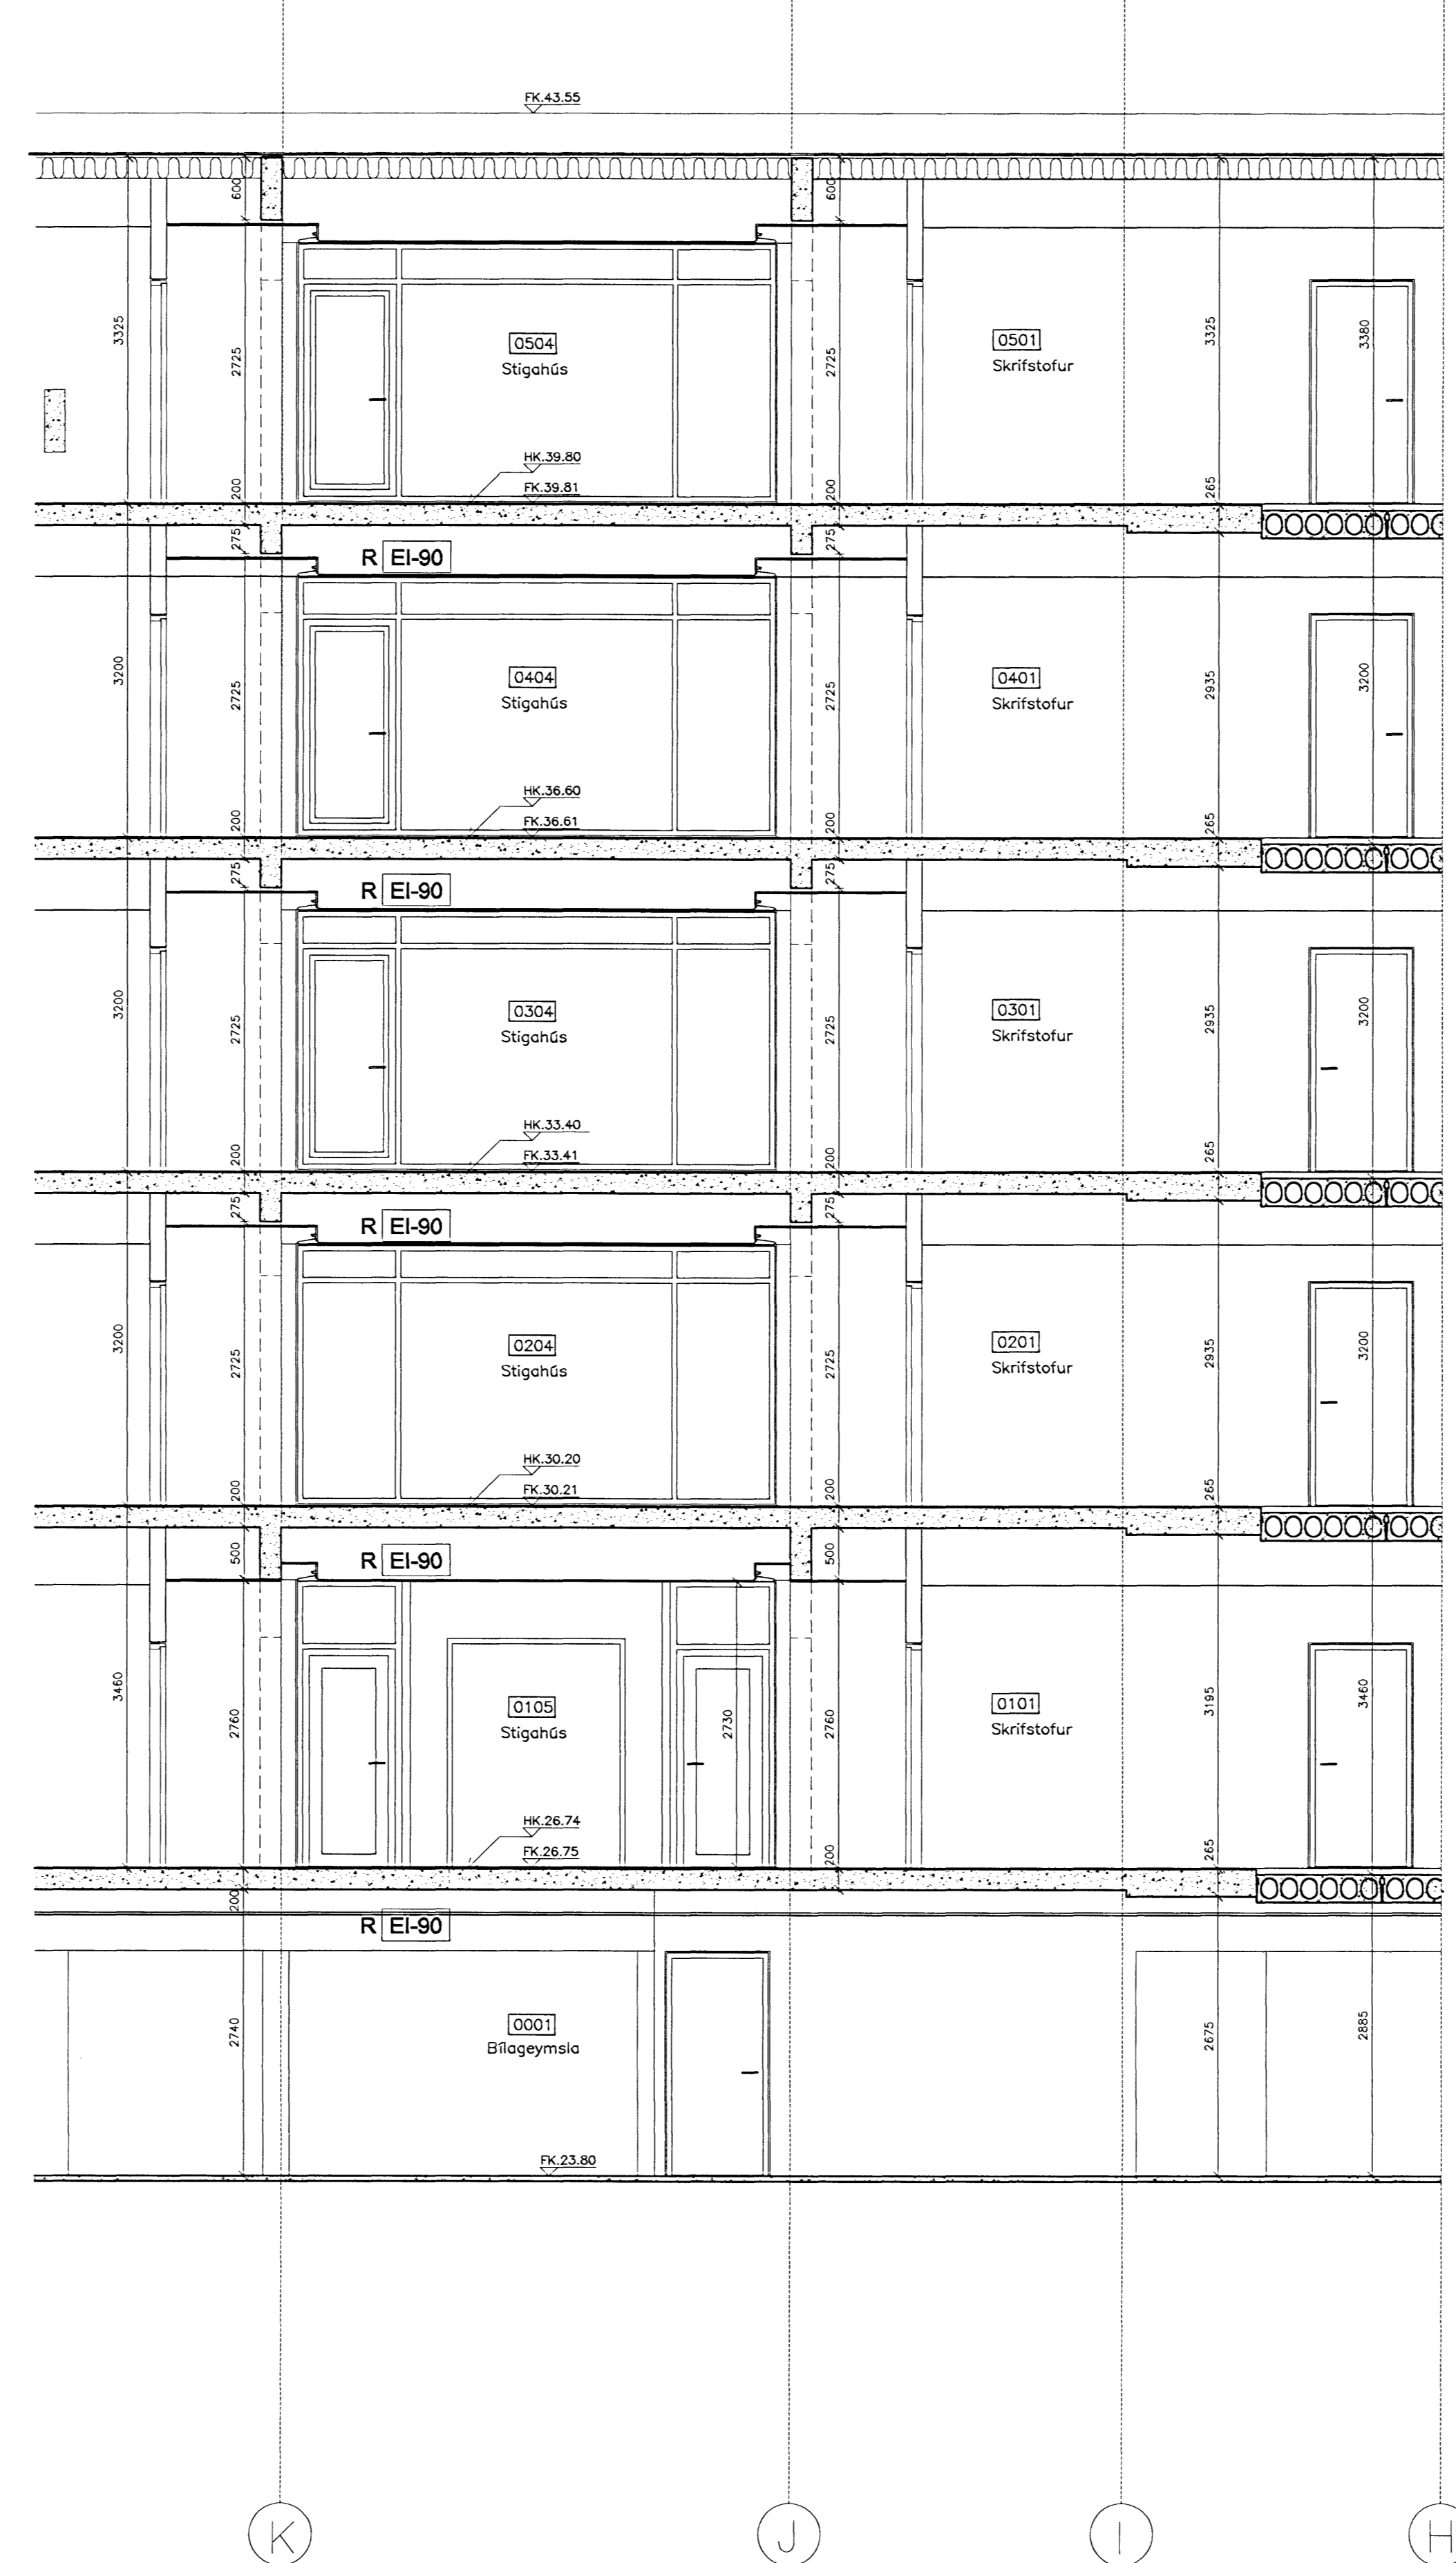


SNID C-C

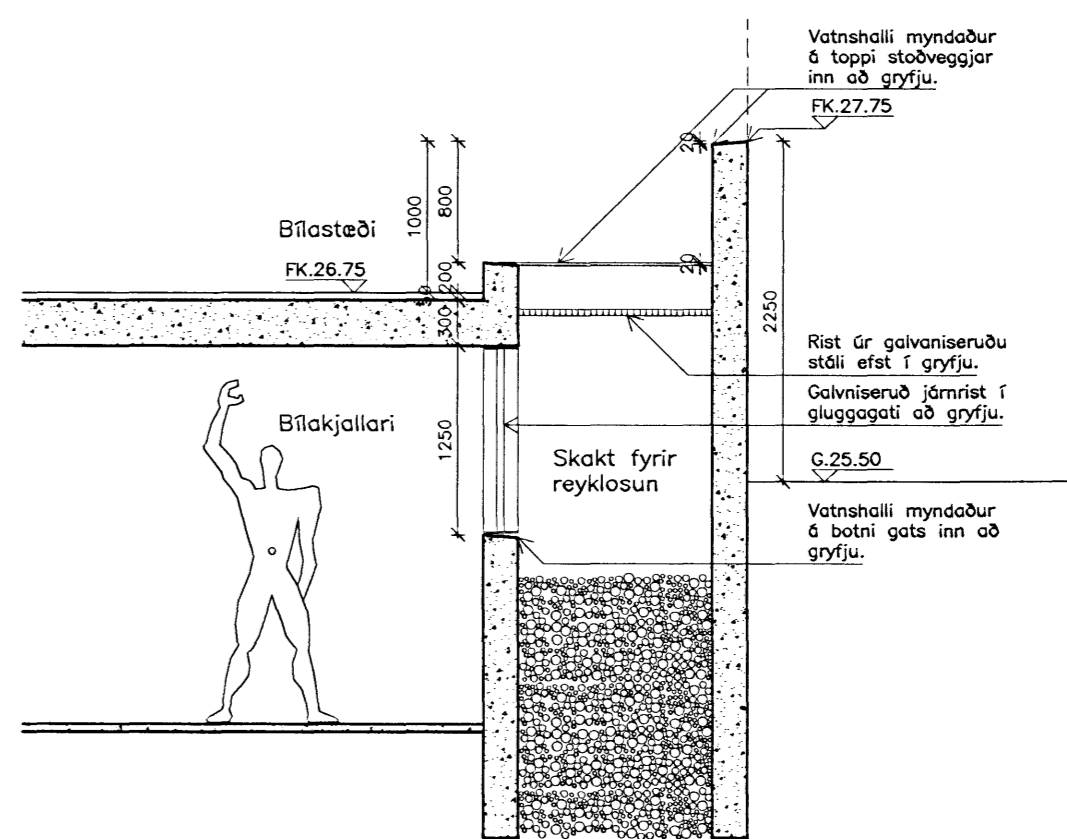


SNID D-D

SNID E-E

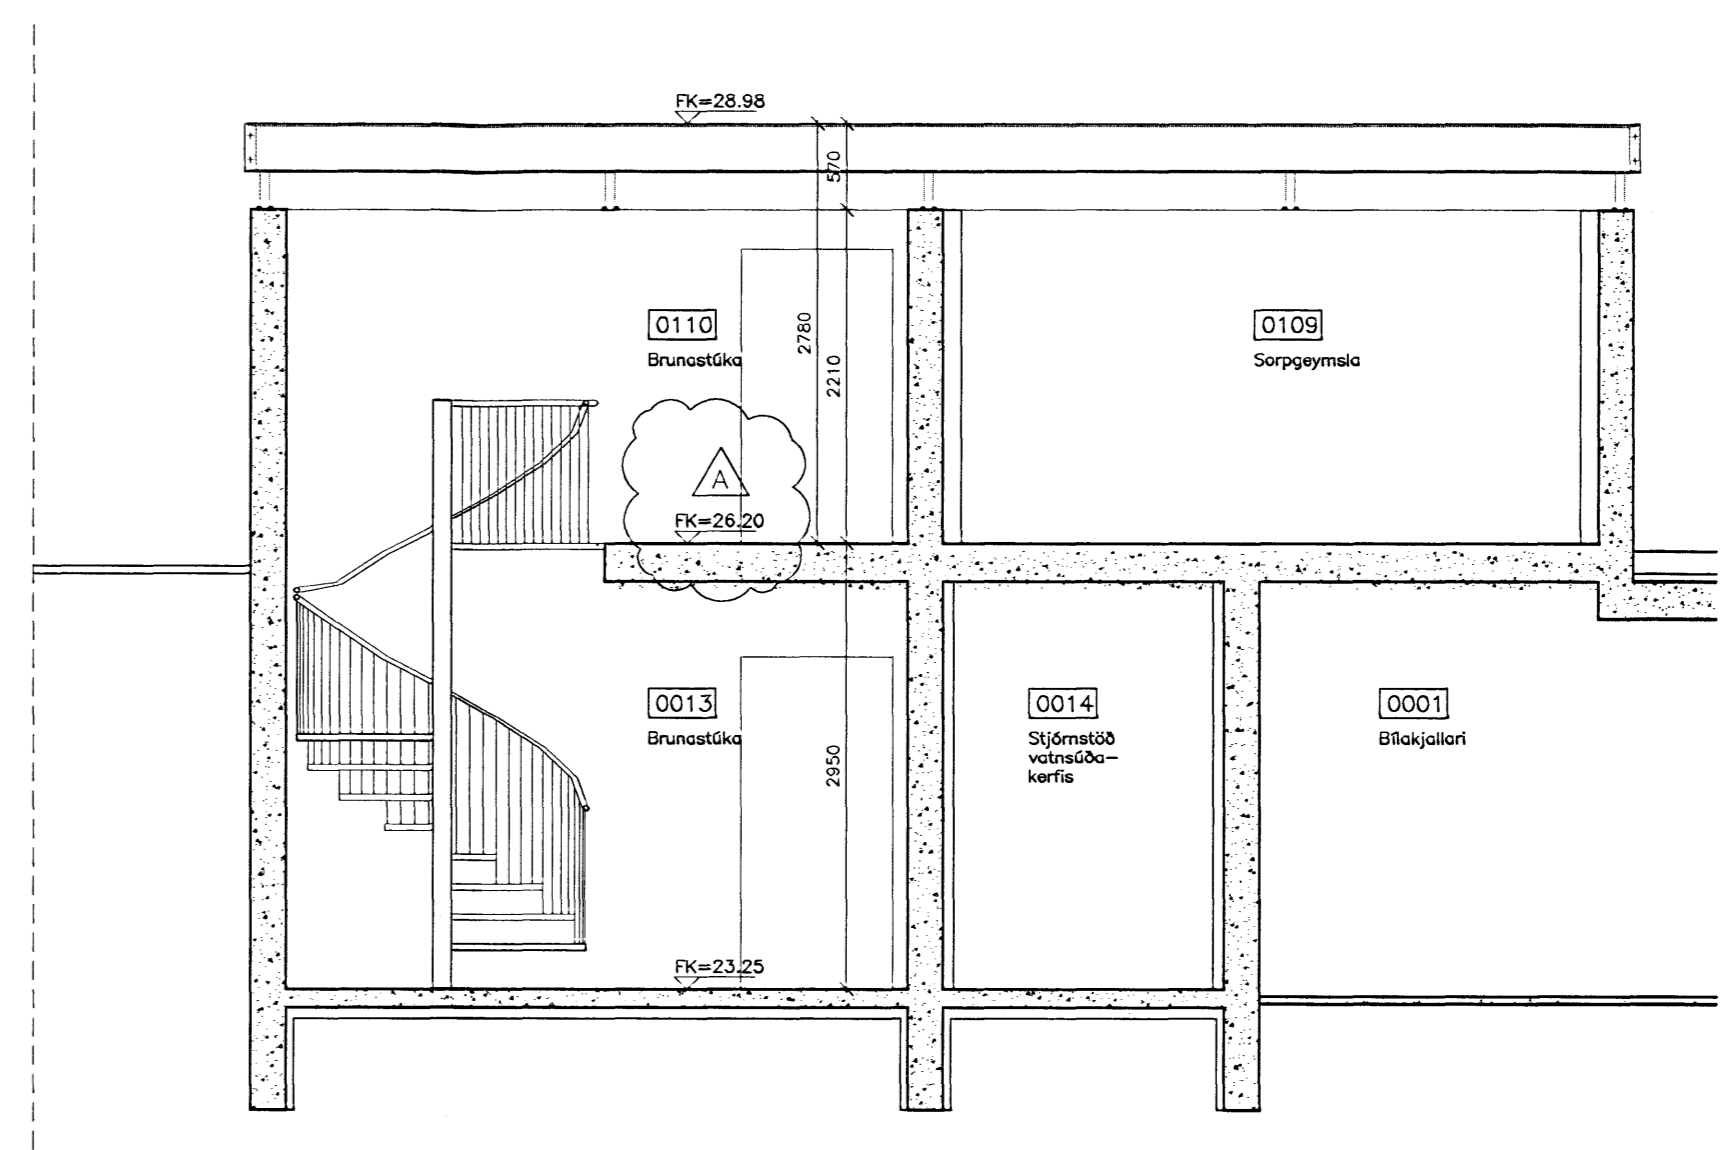

D:
C:
B:
A: C-C, heðarskil stýtt. D-D, gólfkæti. 14.04.2008
BREYTINGAR: DAGS:

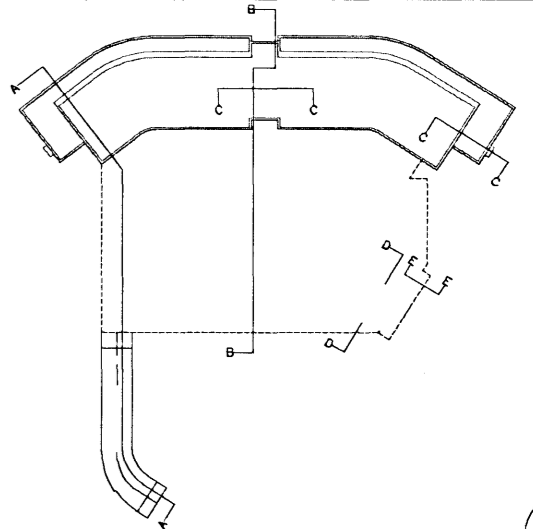

VERKTEIKNING
DALSHRAUN 3
Ris ehf
VERK: DALS 0608
KVARDI: 1:50
DAGS: 14.01.2008
SNID C-C, D-D OG TEIKN: 08
E-E SKRÁ: 0608-Snid.dwg

ÚTI INNI
ARKITEKTAR
RINGHÖLTSSTRÆTI 27 101 REYKJAVÍK
SÍMAR 5527660 & 5627660 FAX 5527661
NETFANG: www.uti.is
VEFFANG: www.uti.is
BALDUR Ó. SVAVARSSON ARKITEKTAR FAI
JÓN ÞÓR ÞORVALDSSON ARKITEKTAR FAI
021256-7579