



101	HJÓN	1.140	1500	600
102	ANDD	470	600	600
103	HERB	790	1500	600
104	HANDKLOFN			
105	HANDKLOFN			
106	HERB	690	1200	600
107	ANDD	400	600	600
108	HJÓN	870	1500	600
109	HJÓN	870	1500	600
110	ANDD	400	600	600
111	HERB	690	1200	600
112	HANDKLOFN			
113	HANDKLOFN			
114	HERB	690	1500	600
115	ANDD	470	600	600
116	HJÓN	1.140	1500	600
117	HERB	780	1500	600
118	STOFA	630	900	400
119	STOFA	1.120	1500	400
120	STOFA	2.010	2800	400
121	STOFA	1.860	2800	400
122	STOFA	1.860	2800	400
123	STOFA	2010	2800	400
124	STOFA	780	1500	400
125	STOFA	630	900	600
126	HERB	780	1500	600

GÓLFHITALAGNIR  
 16mm Pe-PEX c/c200


GRUNNMYND 1 HÆÐAR 1:50

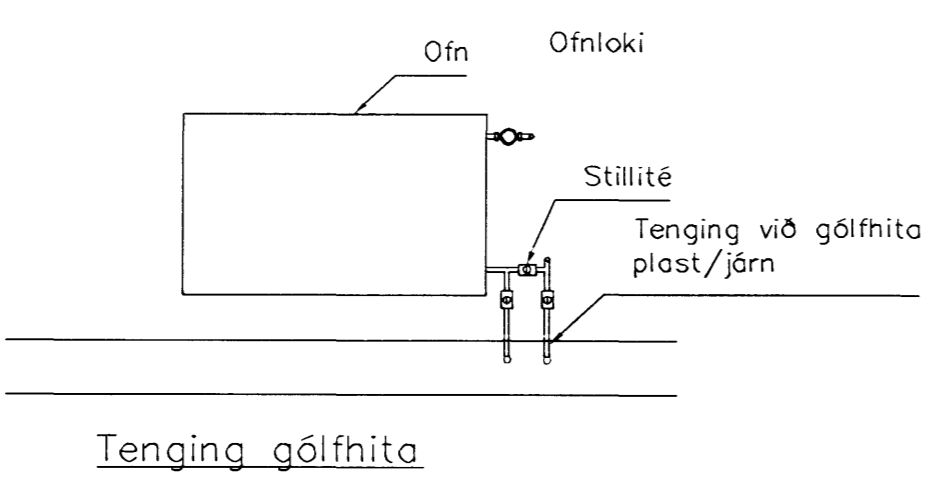

Tenging gólfhita

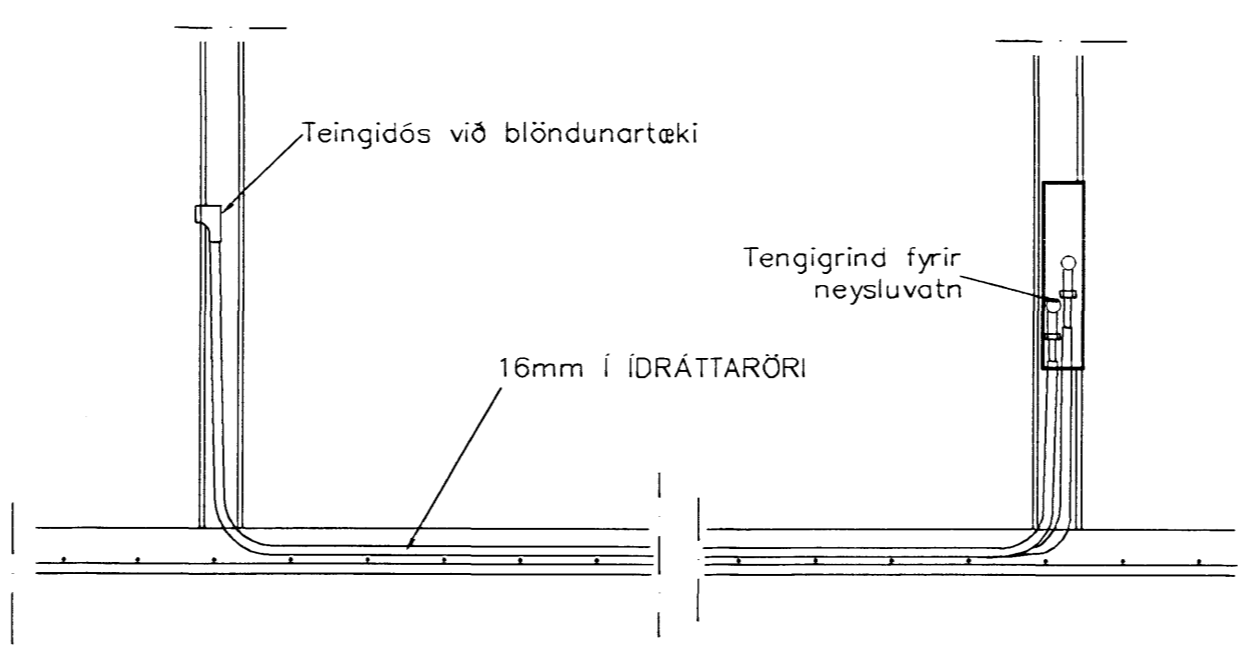

TENING NEYSLUVATNSLAGNA 1:20

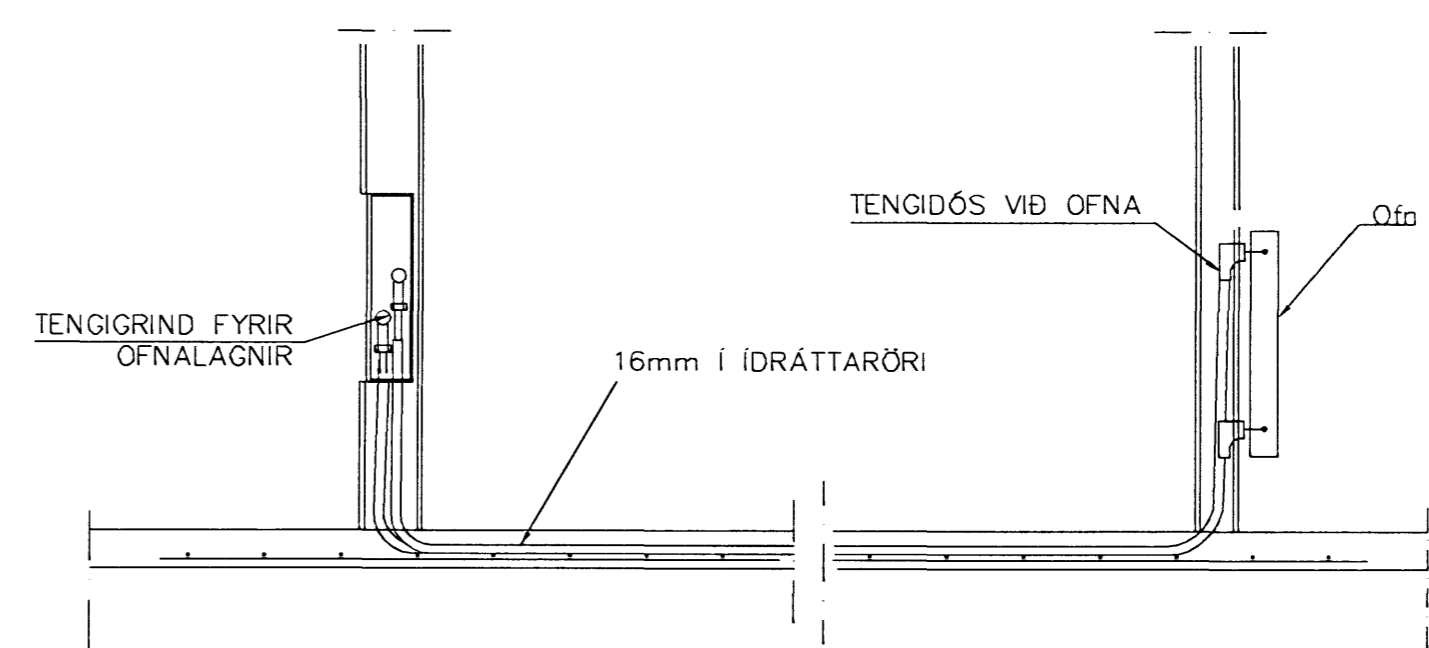

TENING OFNALAGNALAGNA 1:20

01	JÚNI 08	GÓLFHITA BREYTT	G.H.
Br.	Dags.	Eðli breytinga	Sign

ESKIVELLIR 19  
 HAFNARFIRDI

HITA-VATNS-FRÁRENNSLIS OG  
 LOFTRÆSTILAGNIR 1 HÆÐAR

MKV. 1:50 1:20  
 DAGS. NÓV. 2007  
 VERK NR. 2723  
 TEIKN. NR. 2-13  
 HANNAÐ SIG. ÞORLEIFSS. KT. 241148-3009  
 TEIKNAD G.H.  
 YFIRFARID

TÆKNIPJÓNUSTA SIGURDAR ÞORLEIFSSONAR ehf  
 STRANDGÖTU 11 220 HAFNARFIRDI  
 Sími 555-4255 FAX 565-2875  
 E-mail ts@simnet.is  
 kt. 440693-2539