




NEARSIDEWALL LINER ELEVATION

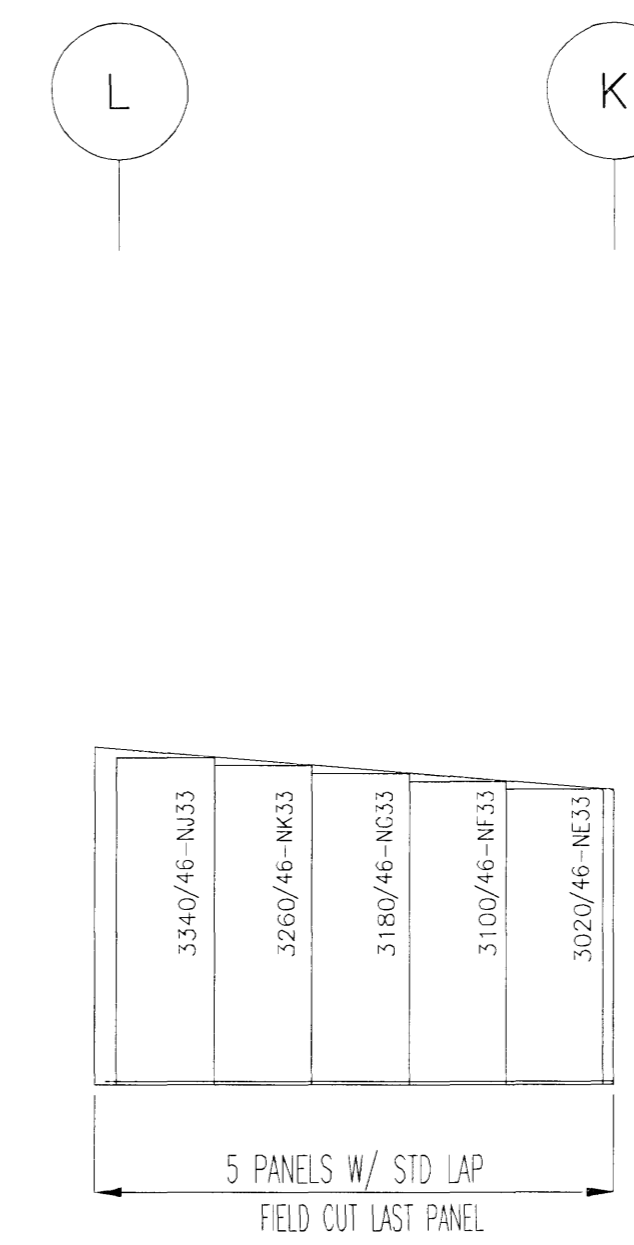

ENDWALL LINER ELEVATION @ GL-

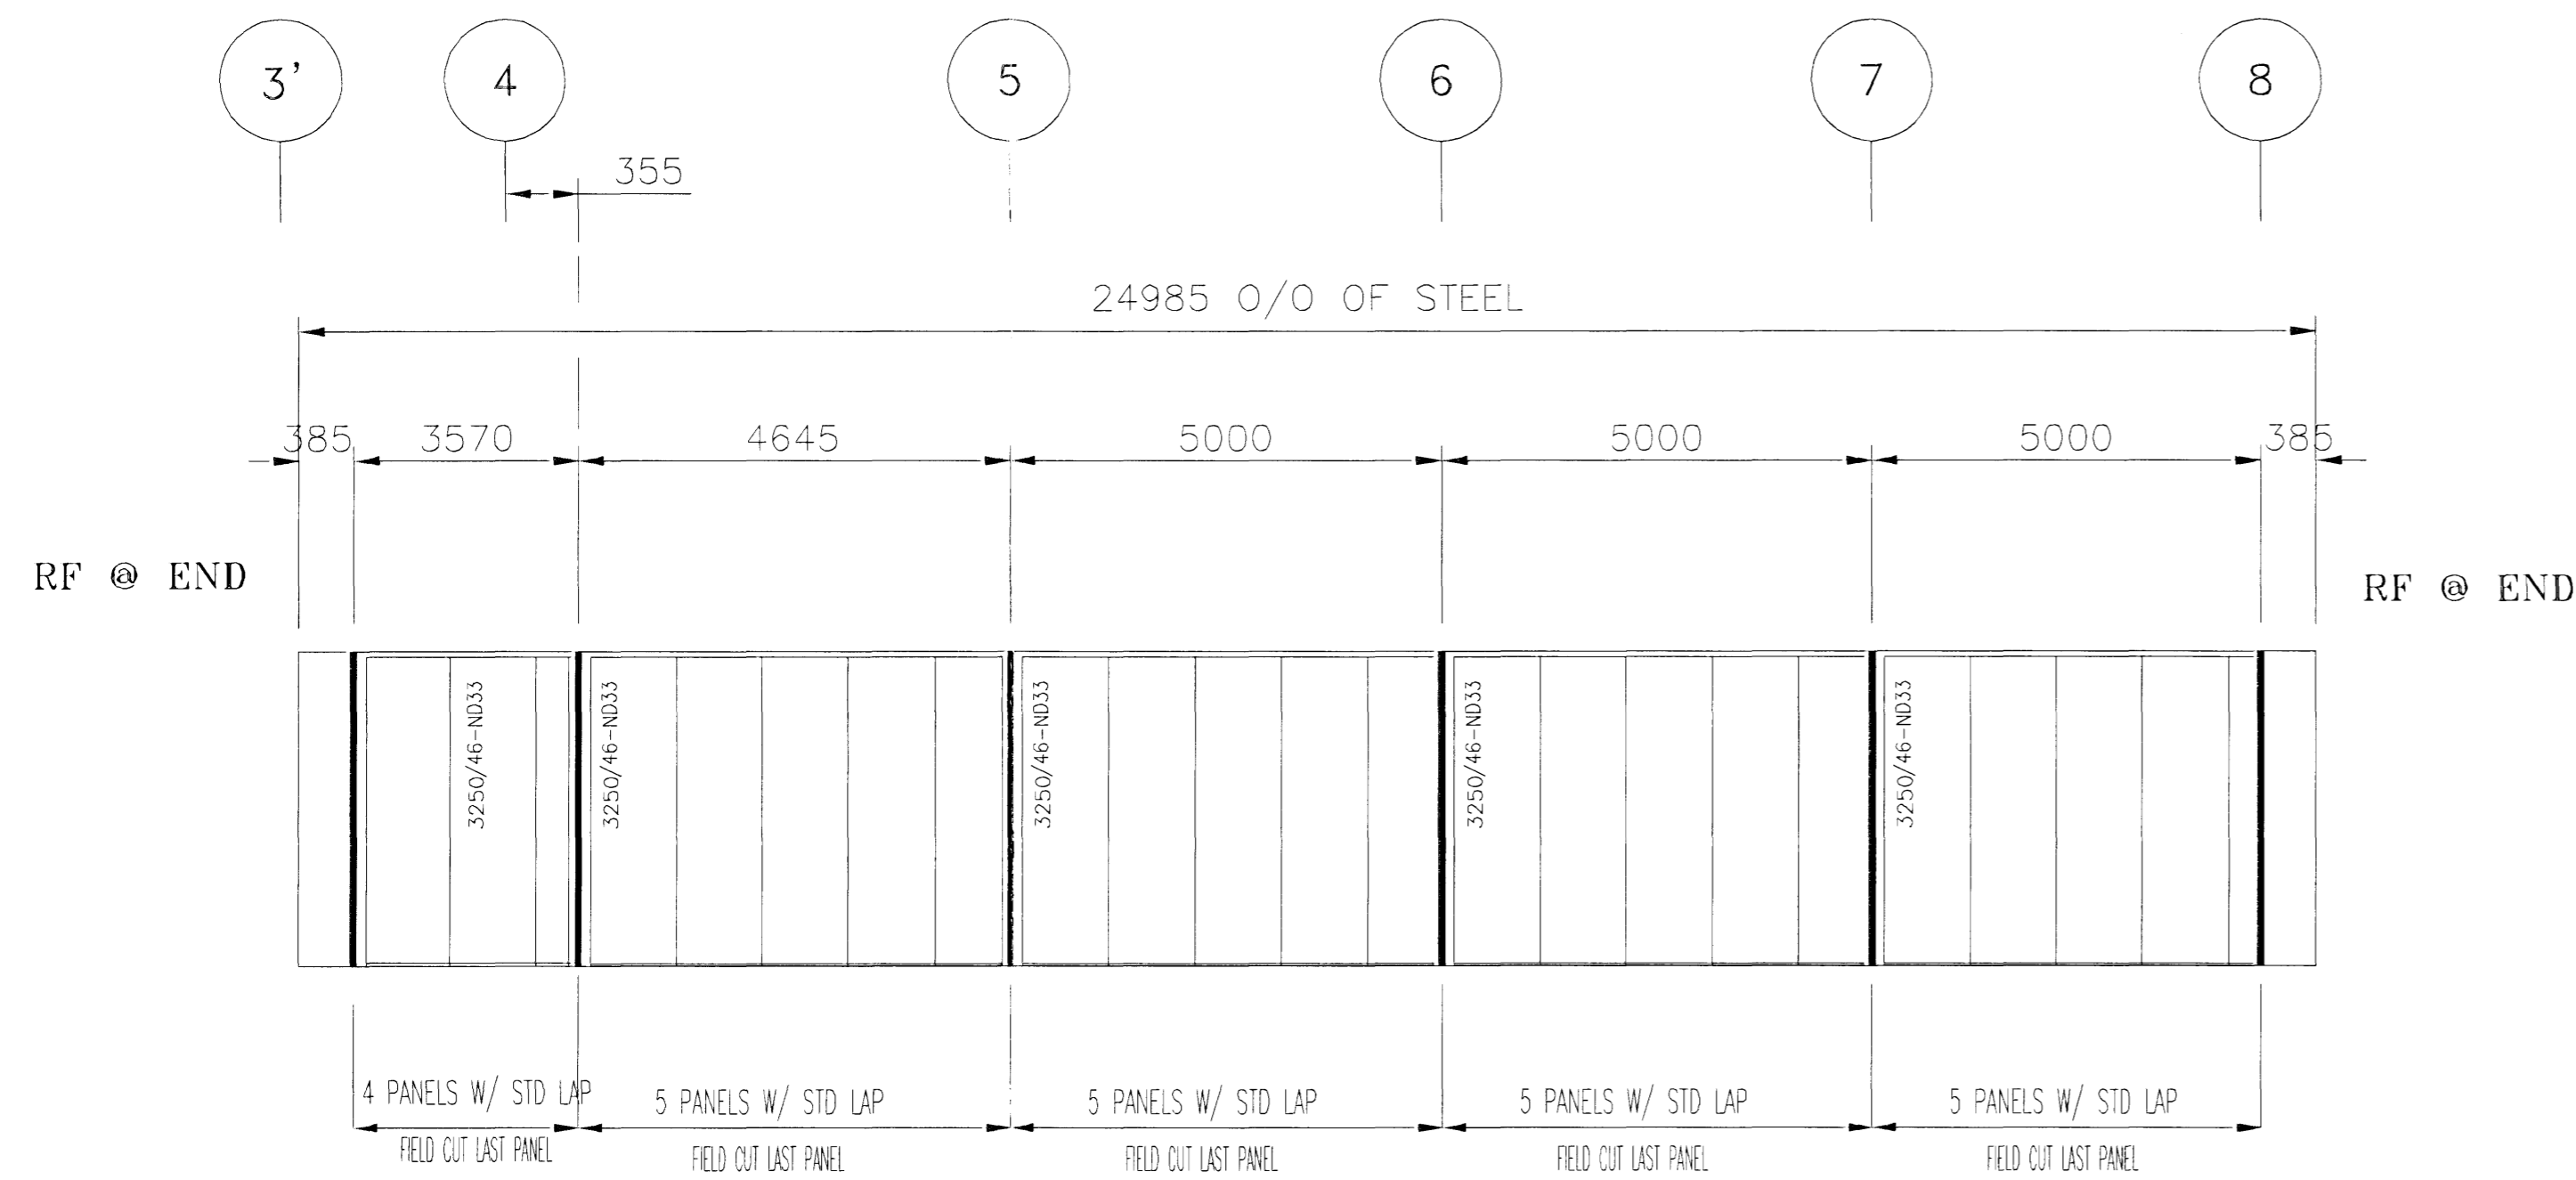

FARSIDEWALL LINER ELEVATION

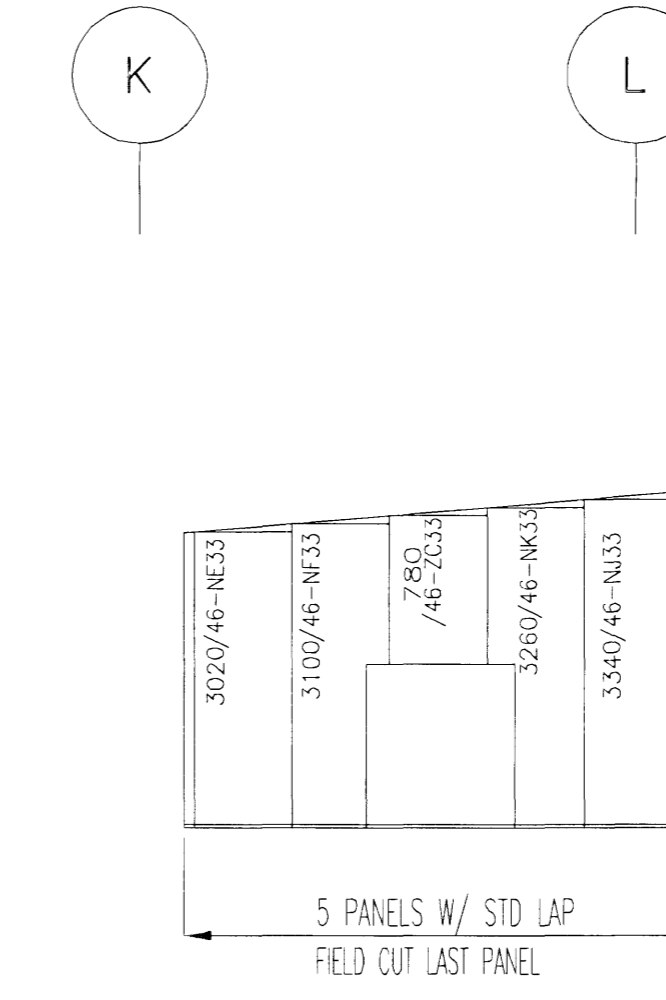

ENDWALL LINER ELEVATION @ GL-8

Panel = TYPE-R, Base Metal = STEEL, Thickness = 0.50mm., Color = FROST WHITE

VST Verkfræðistofa Sigurðar Thoroddsen hf.
F.h. VST hf. Hjörtur Hannsson 150946-4929

ASK
26. maí 2008
Hafnarfirði

NO.	DATE	DESCRIPTION	DRN	CHK	DSN
2	20.03.2008	ISSUED FOR CONSTRUCTION	NSK	TPS	IPC
1	24.11.2007	RE-ISSUED FOR APPROVAL	MGK	VRA	IPC
0	26.10.2007	ISSUED FOR APPROVAL	KRT	VRA	IPC

الزامل للحدید
ZAMIL STEEL

ENGINEERING DEPARTMENT

ZS JOB NO.: V7-D567 BUILDING NO.: 01
PROJECT NAME: HEDINN HOUSE
CUSTOMER: HEDINN
JOBSITE LOCATION: HAFNAFIRDI, ICELAND

DRAWING TITLE: MONOSLOPE LINER SHEETING DETAILS DRAWING NO.: E42