


18-2-03

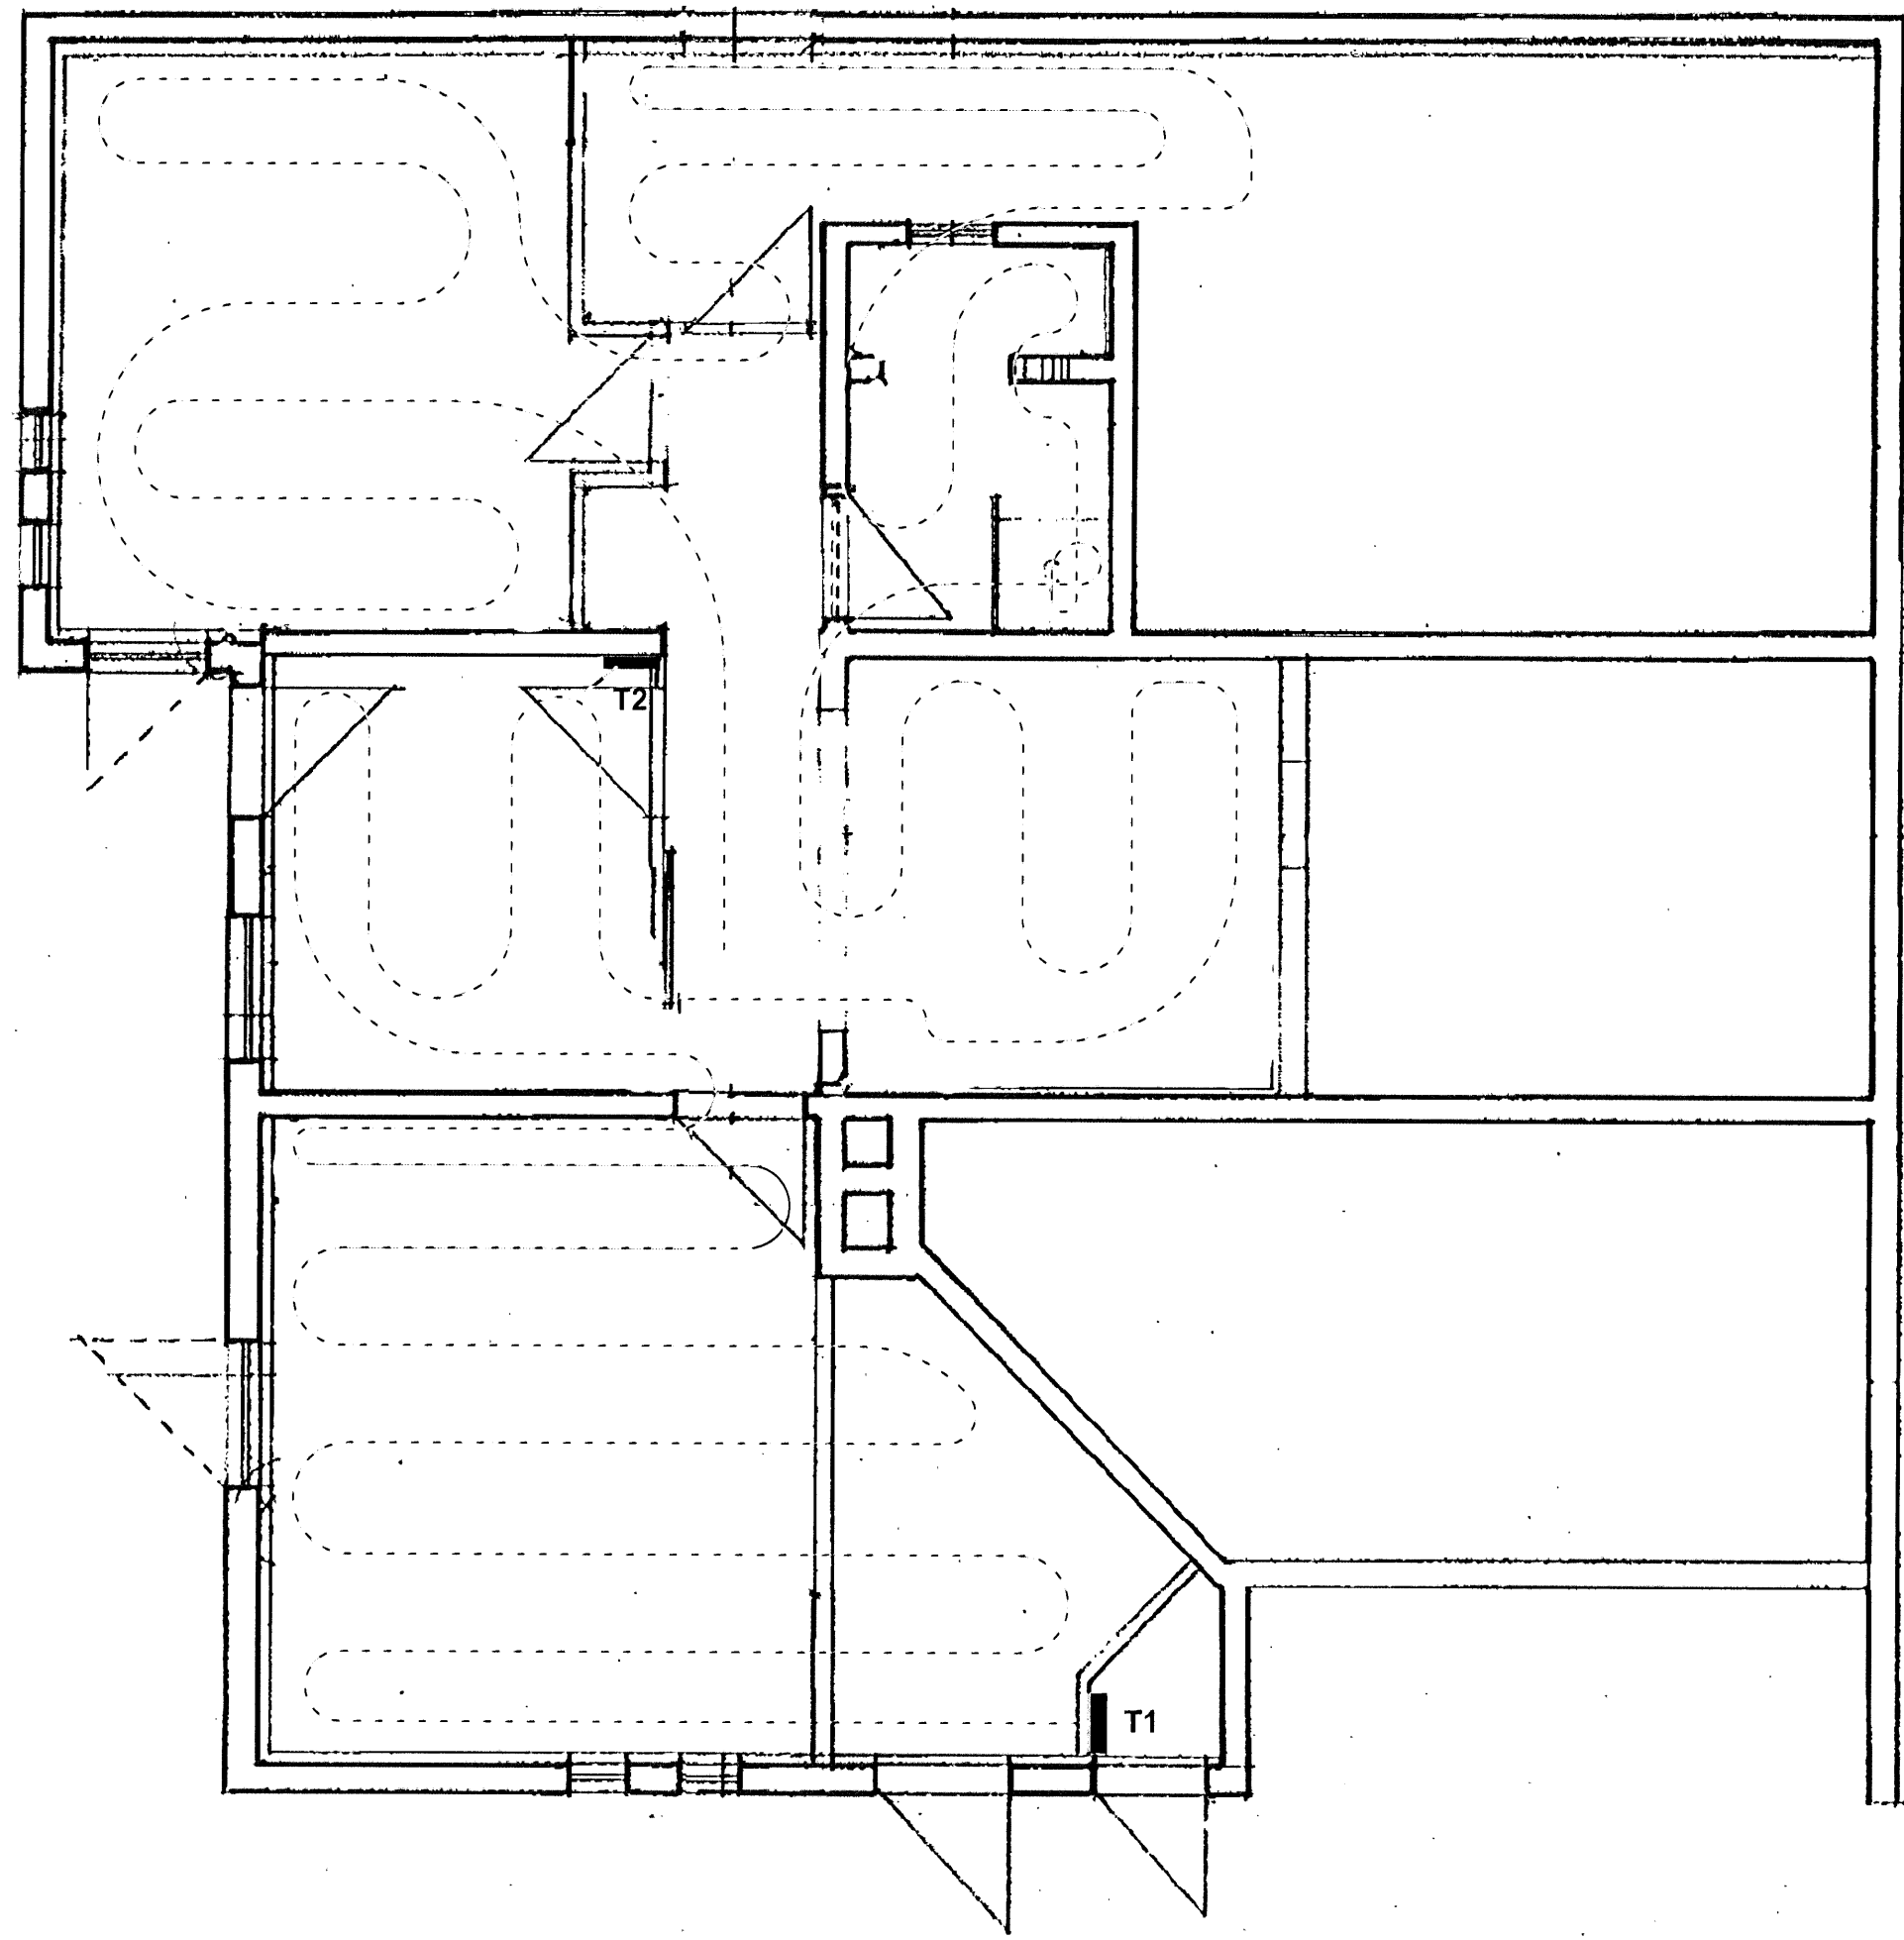

RAF EHF		
HÖNNUNARFYRIRTÆKI RAF ehf. <i>Ólafur Þorvaldursson</i> Óseyri 6 603 Akureyri s: 462-6400 <i>Ólafur Þorvaldursson</i>		
VERKHLUTI Hringbraut 61 Rafmagnsteikningar Jarðskaut		
VIÐSKIPTAVINUR Bjartmar Pétursson		
SKALI 1:50		
HANNAD VH	TEIKNAD PBÁ	YFIRFARID KH
DAGS. 06.09.2007	BLAD 3 OF 7	