


18-2-08

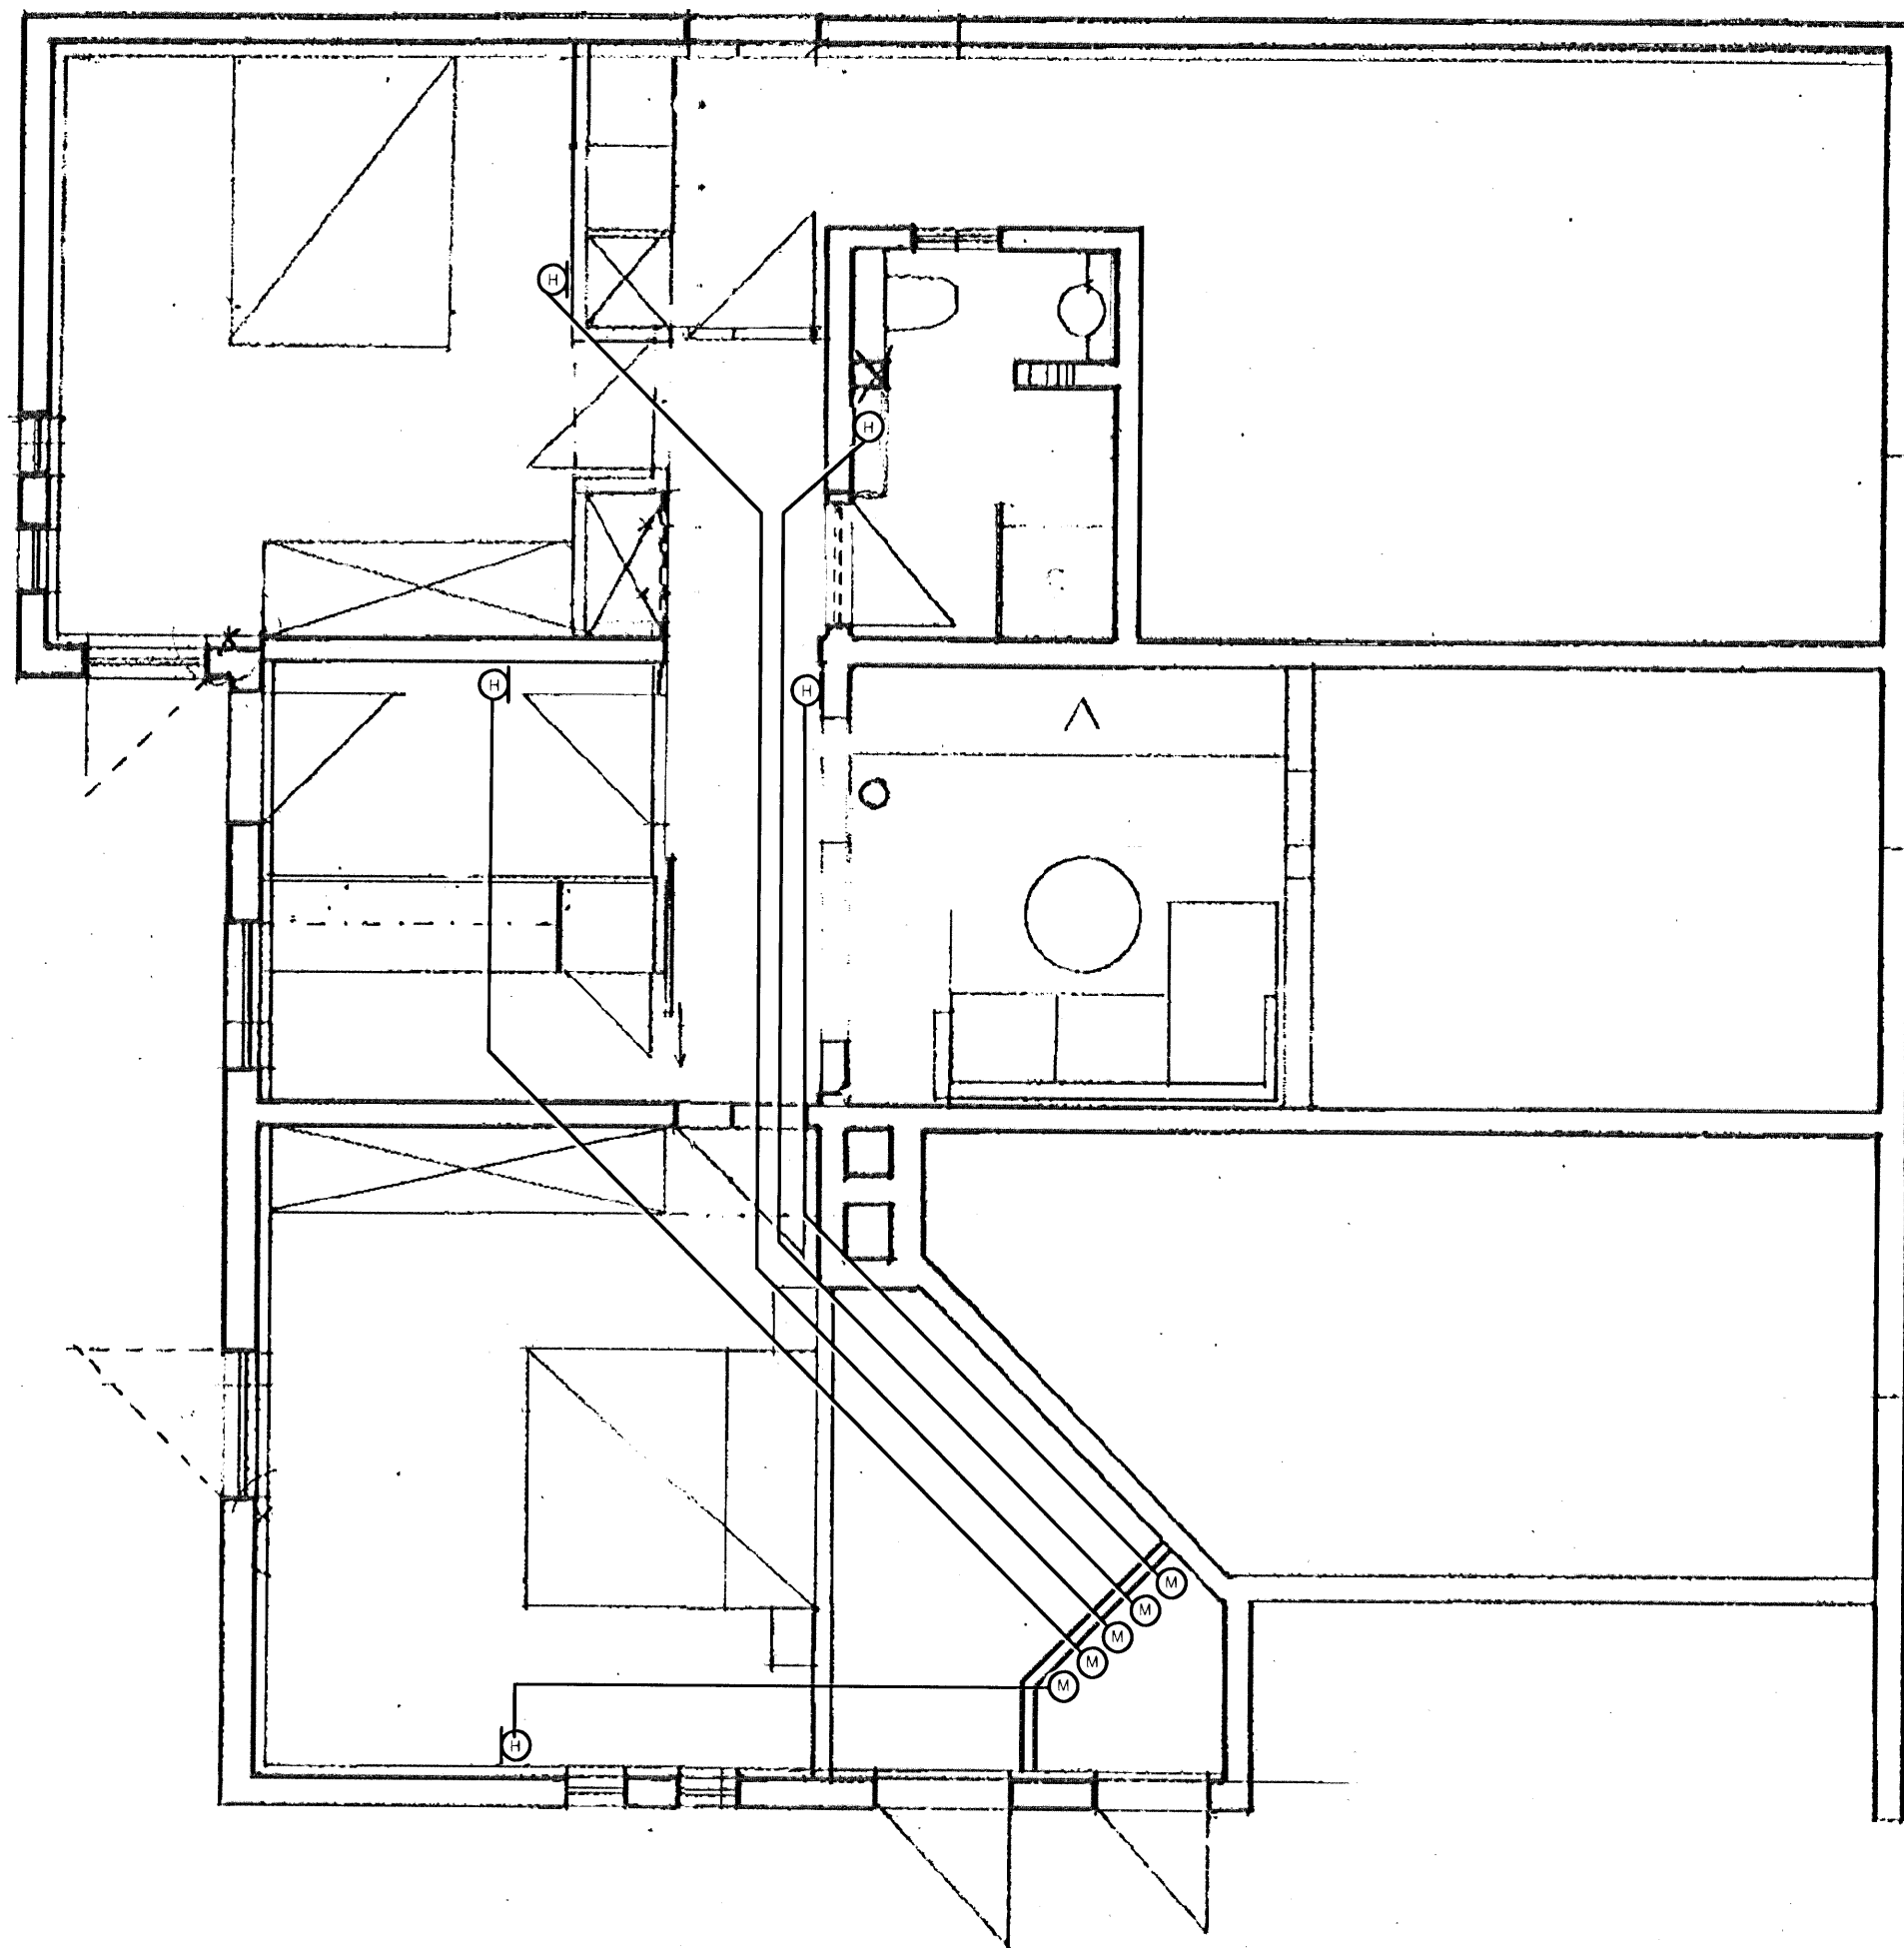

<b>RAF EHF</b>		
HÖNNUNARFYRIRTÆKI		
RAF ehf. <i>Hóse Pétursson</i>		
Óseyri 6 <i>Tobiasson</i>		
603 Akureyri s: 462-6400		
VERKHLUTI		
Hringbraut 61		
Rafmagnsteikningar		
Grunnmynd hitastýring		
VIDSKIPTAVINUR		
Bjartmar Pétursson		
SKALI		
1:50		
HANNAD	TEIKNAD	YFIRFARIÐ
KH	PBÁ	KH
DAGS.	BLAD	
06.09.2007	7 OF 7	