
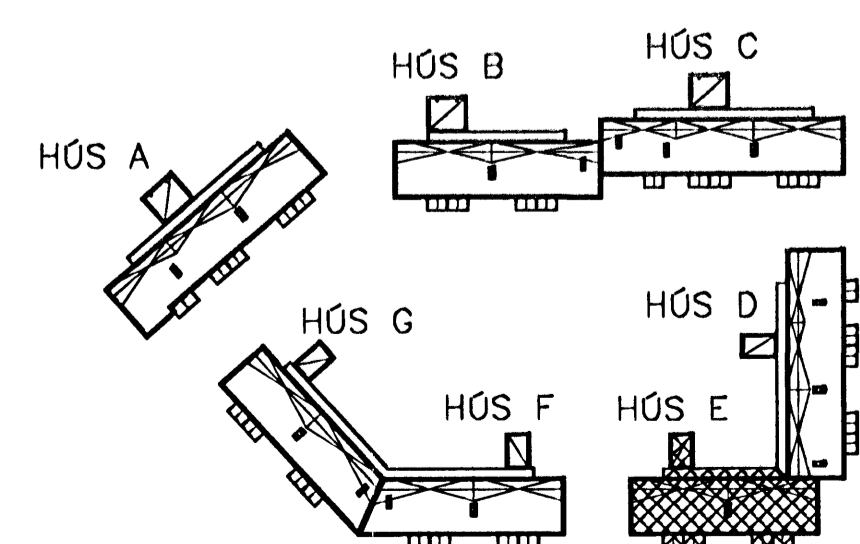
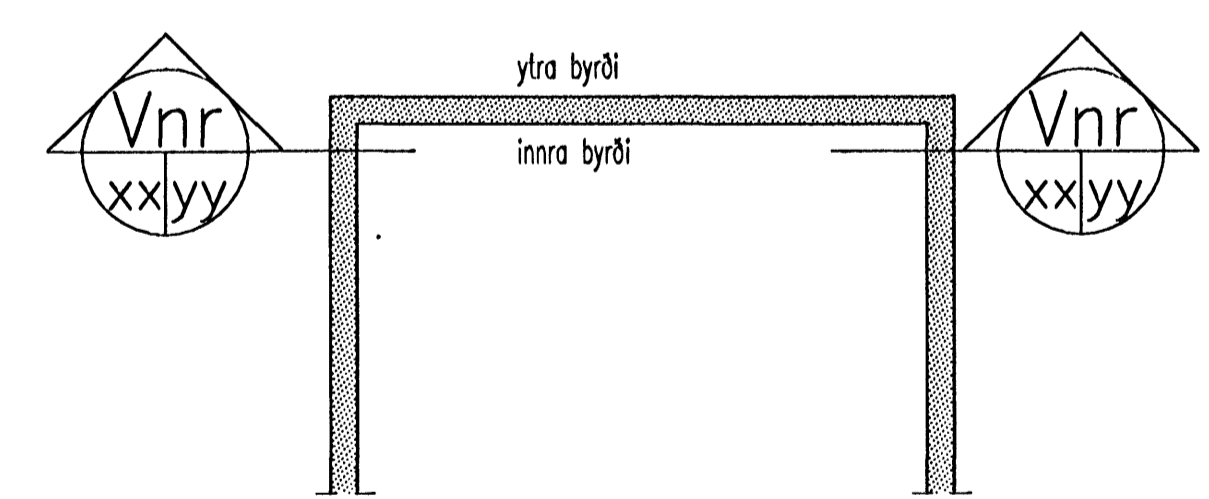


SKÝRINGAR VID MERKINGAR
Á VEGGJAÁSYNDUM.

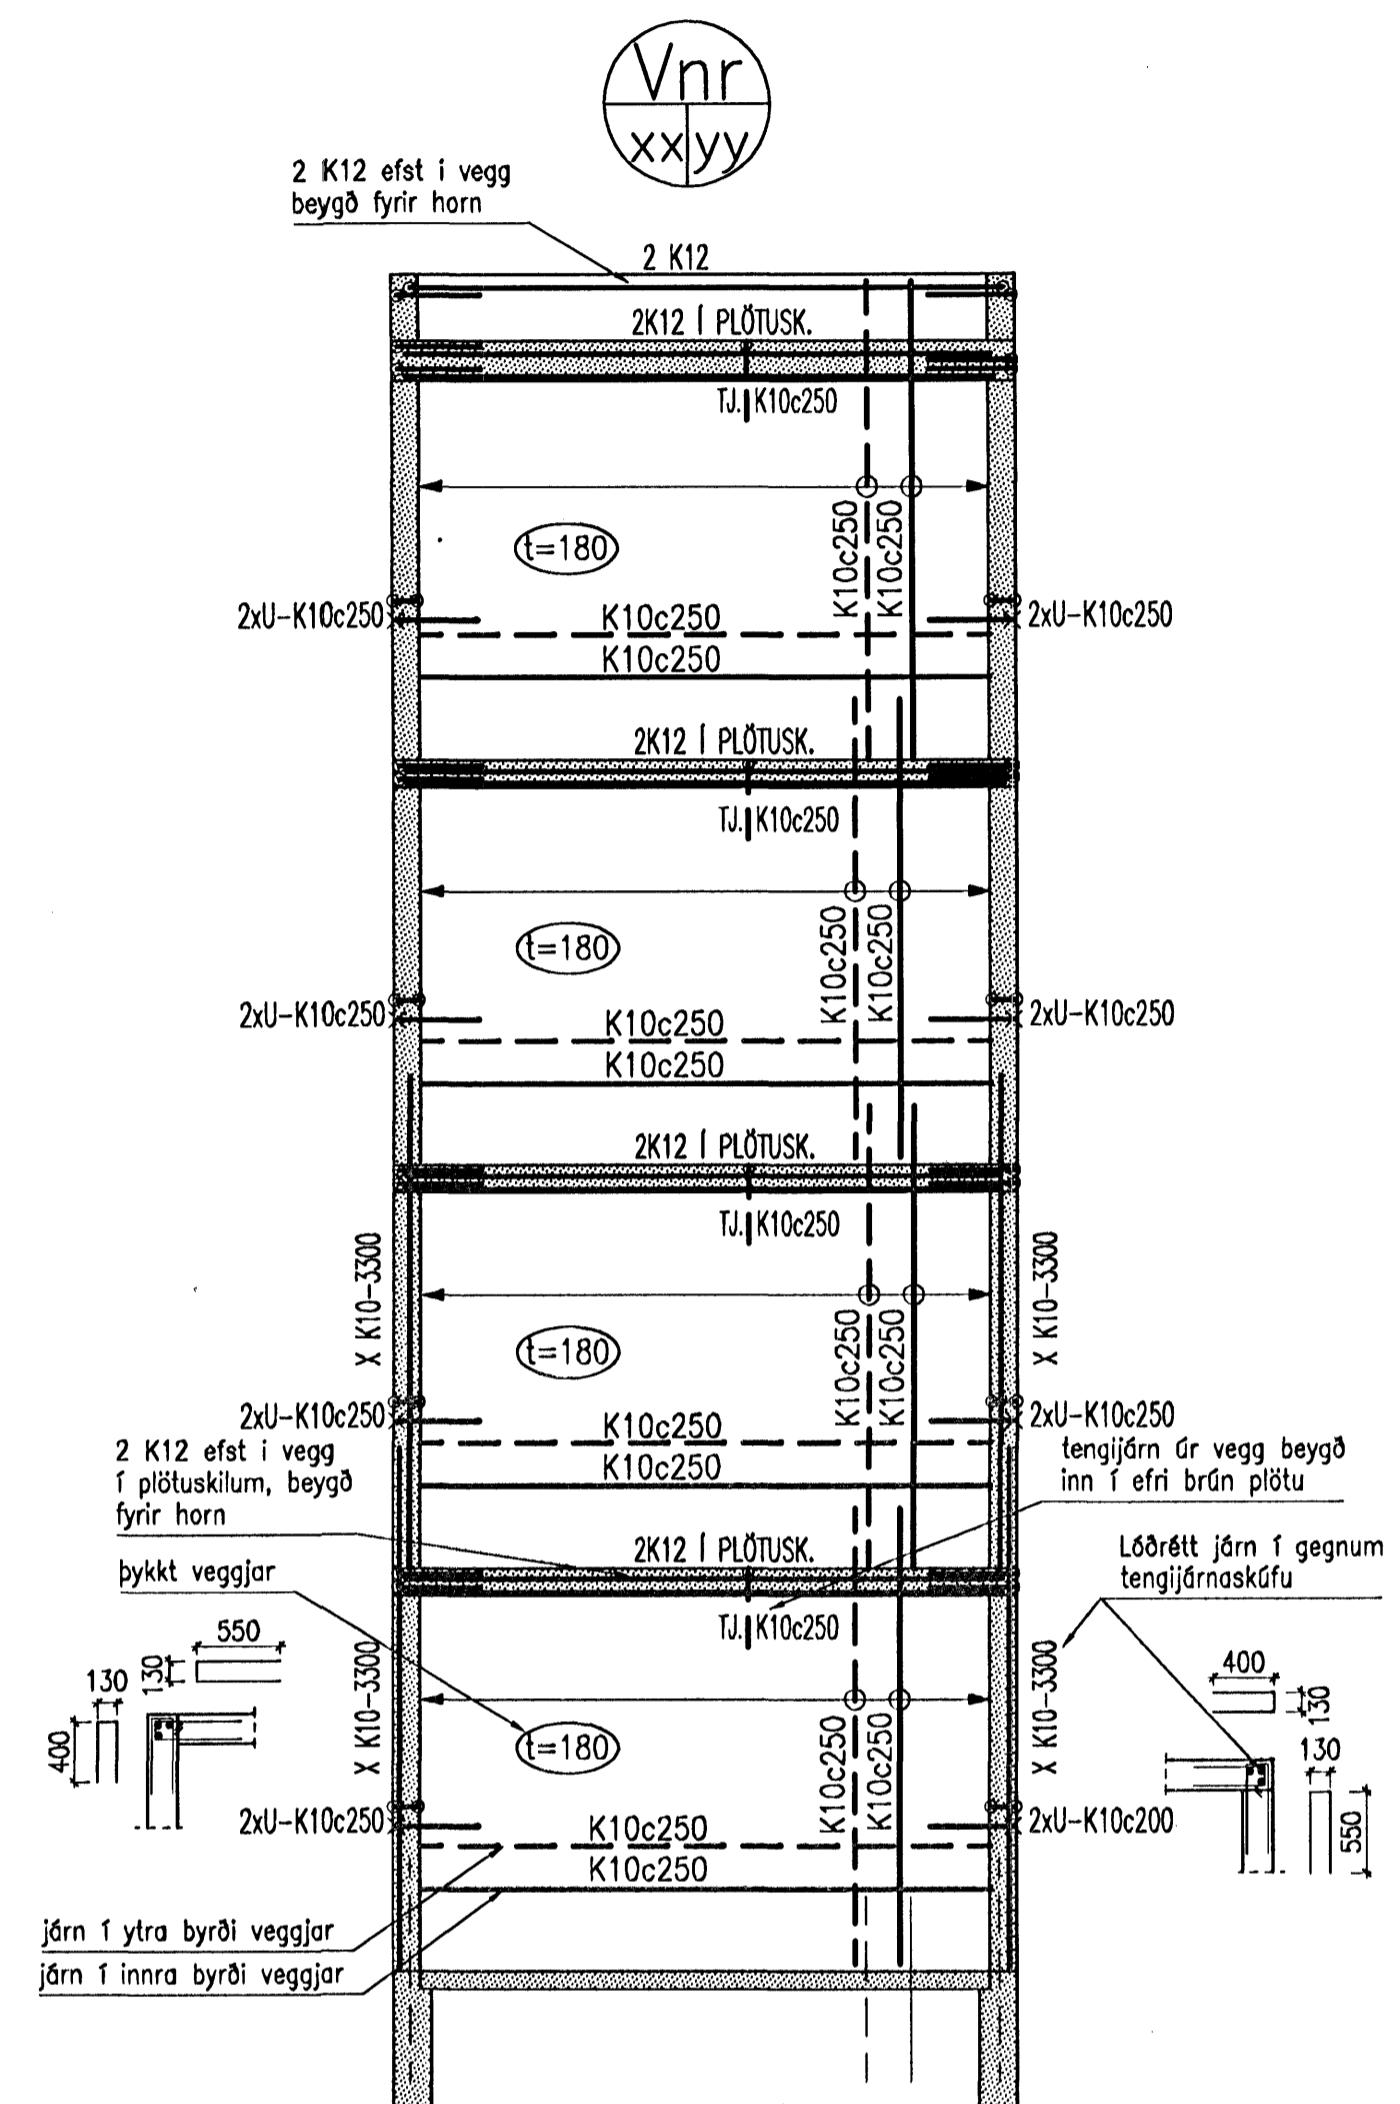

SJÁ ÁSYNDIR VEGGJA Á TEIKNINGUM B-21 TIL B-23
SJÁ SKÝRINGAR Á TEIKN, B-00

STAFNA	DRÖG	NAVN	STAFNA	DRÖG	NAVN	STAFNA	DRÖG	NAVN	STAFNA	DRÖG	NAVN

BJARKARVELLIR 5--HÚS E, HAFNARFIRÐI
BYGGINGAFÉLAG NÁMSMANNA
BURÐARVIRKI
JÁRNÞENDING VEGGJA
YFIRLITSBLAD