



**101 SNID**

101|111| MKV. 1  
102  
104  
105

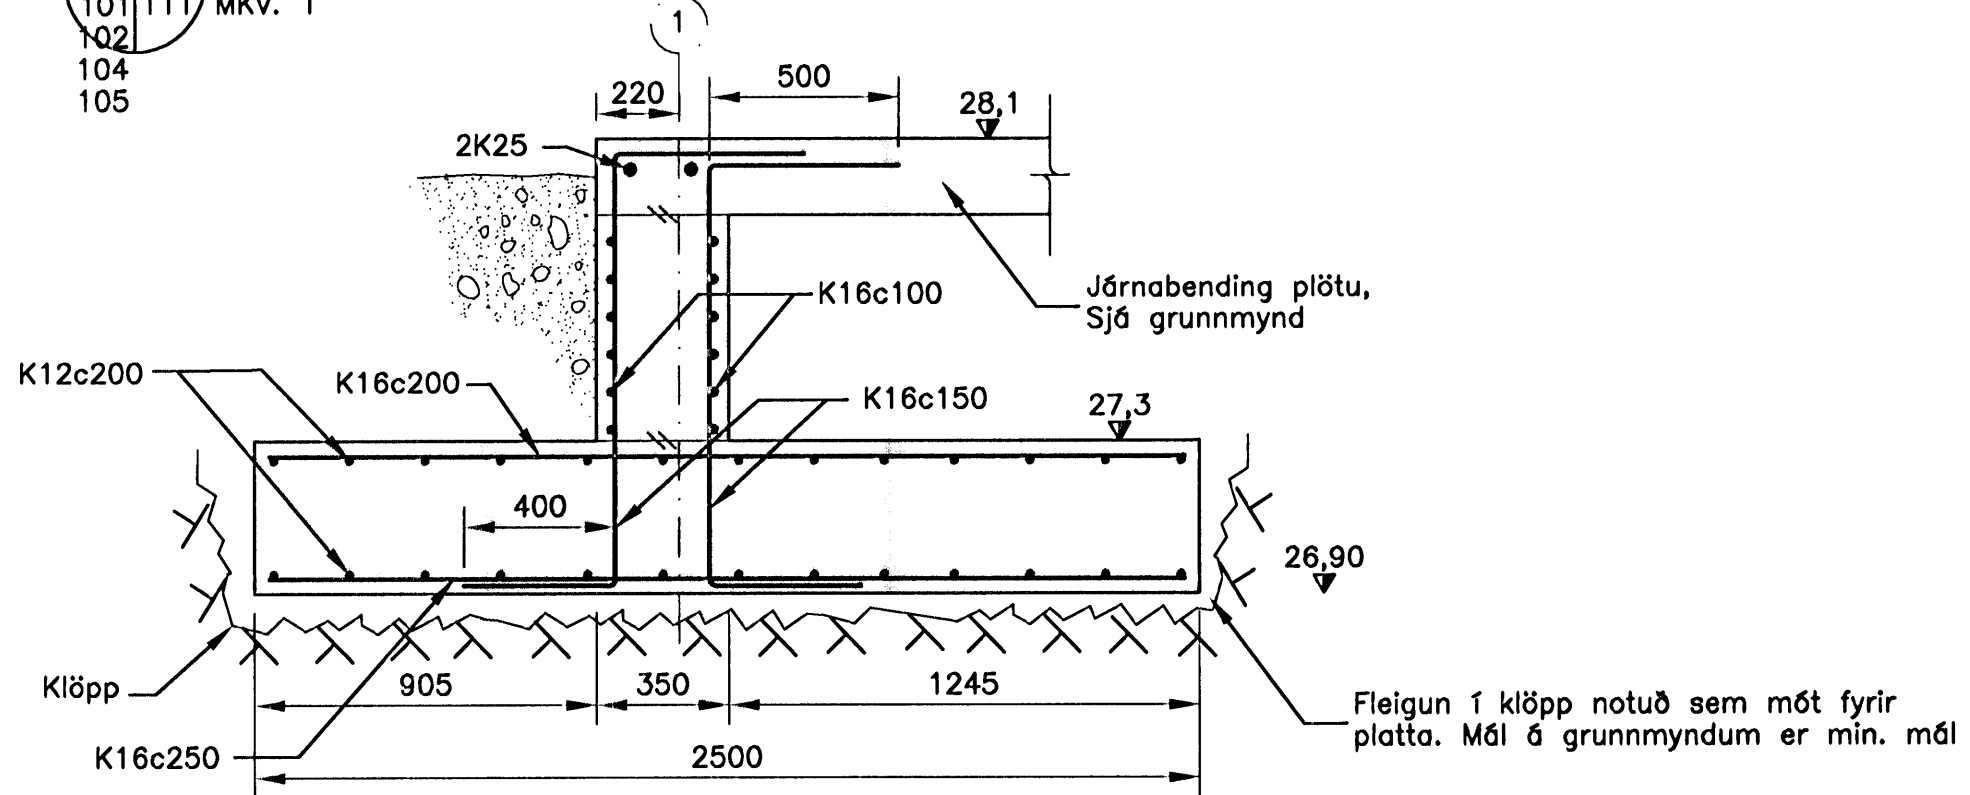


**104 SNID**

101|111| MKV. 1  
102  
104  
105

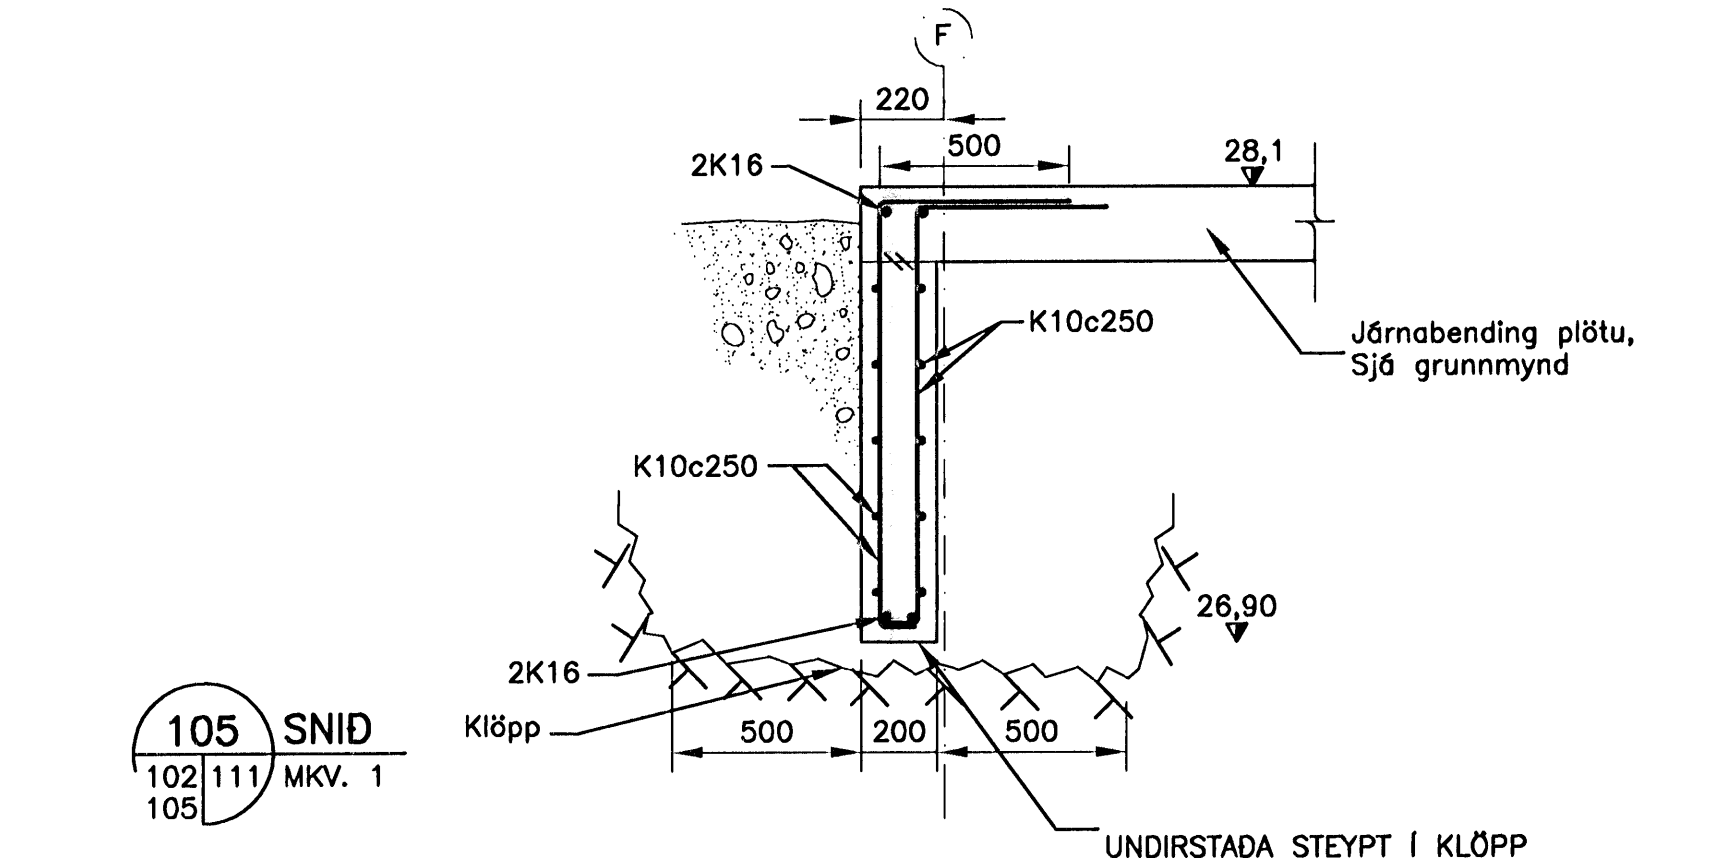


**105 SNID**

102|111| MKV. 1  
105

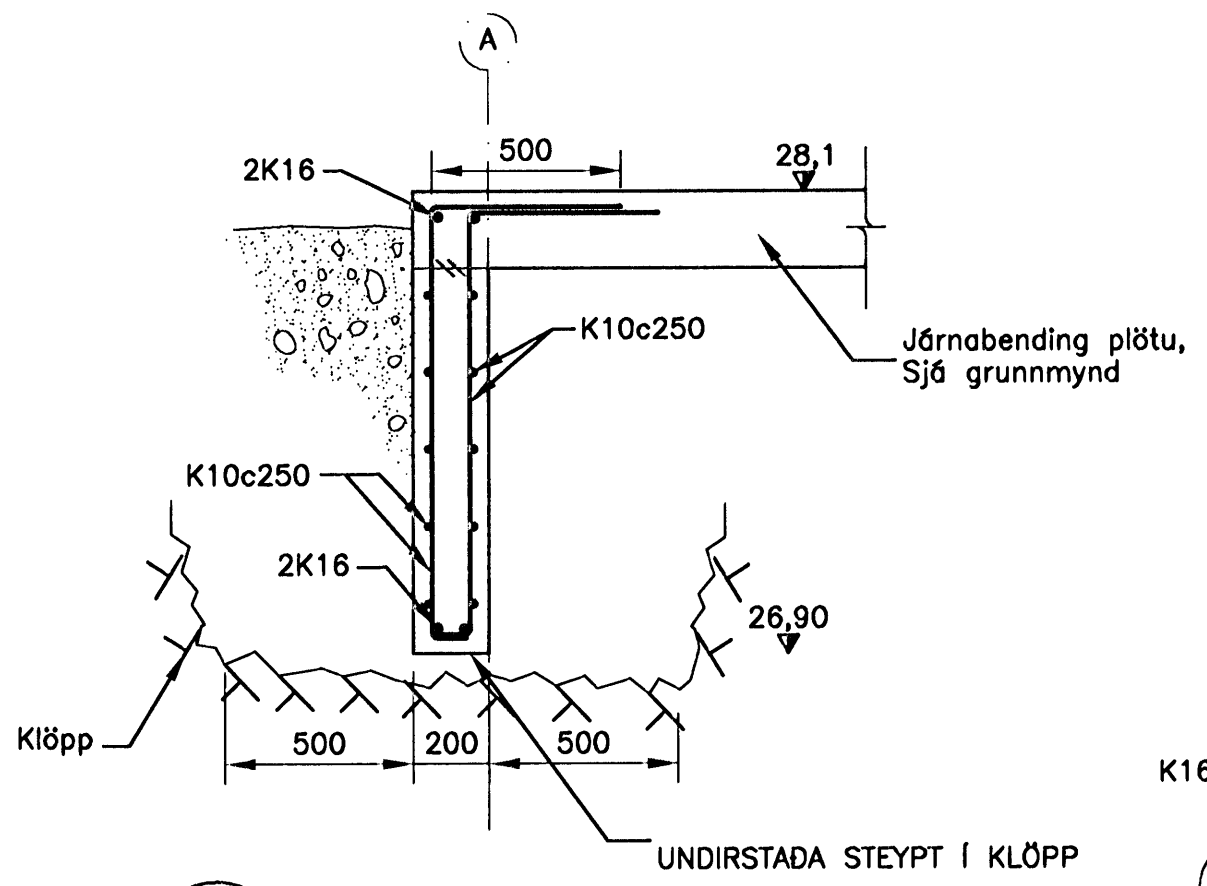


**102 SNID**

101|111| MKV. 1  
104

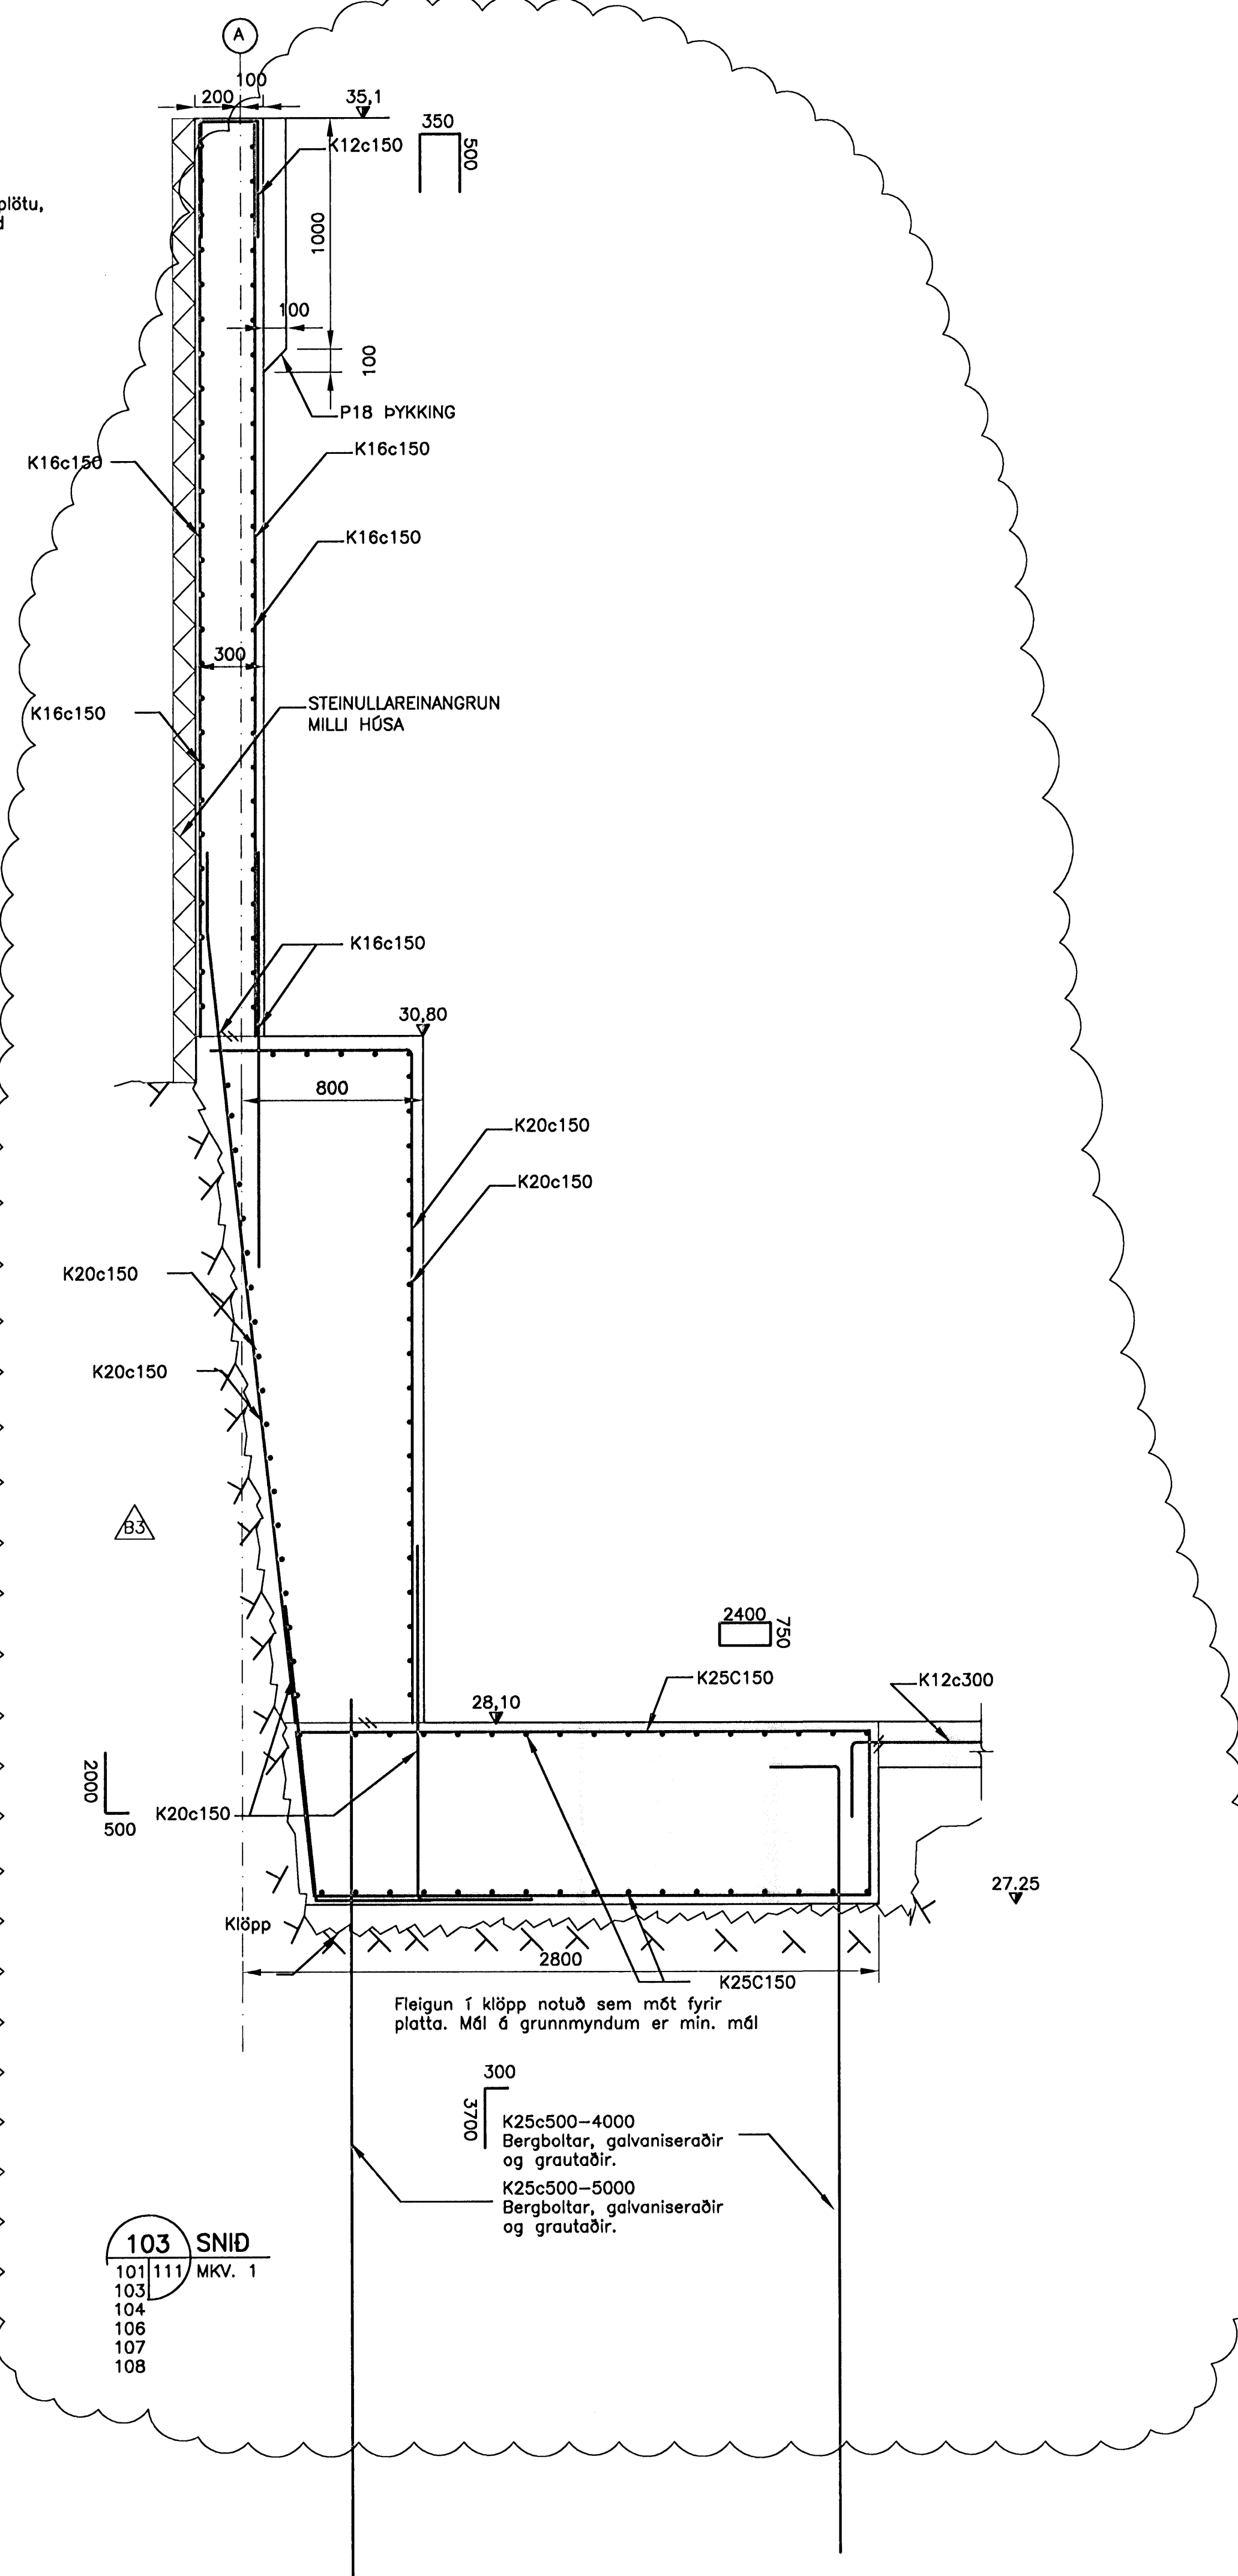


**103 SNID**

101|111| MKV. 1  
103  
104  
106  
107  
108

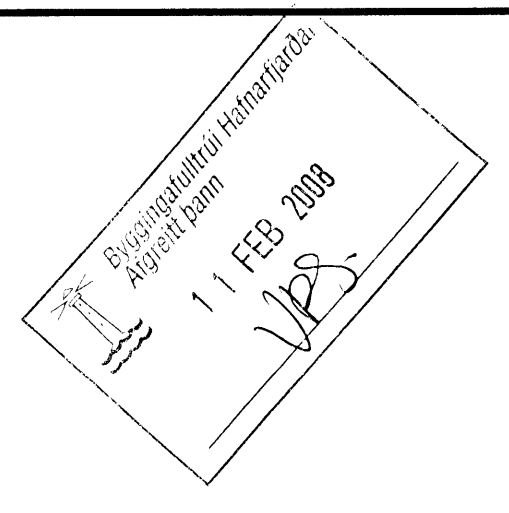

ÚTGÁFUFERILL			
NÚMÉR:	DAGS:	SKÝRINGAR:	HANNAÐ:
B1	06.09.2007	BYGGINGATEIKNING	JGG
B2	21.01.2008	NÝTT SNID	JGG
B3	30.01.2008	BREYTING SNIDS	JGG
DAGS. UNDIRSKRIFAR:		NAFN OG KT. SAMRÆMINGARHÖNNUNAR:	280845-3109
		SIGURDUR ÞORVARDARSON	
UNDIRSKRIFT SAMRÆMINGARHÖNNUNAR:			

**SKÝRINGAR:**  
ALMENNAR SKÝRINGAR  
ALMENN DEILI OG SNID  
SJÁ TEIKN. B1-001 TIL B1-012

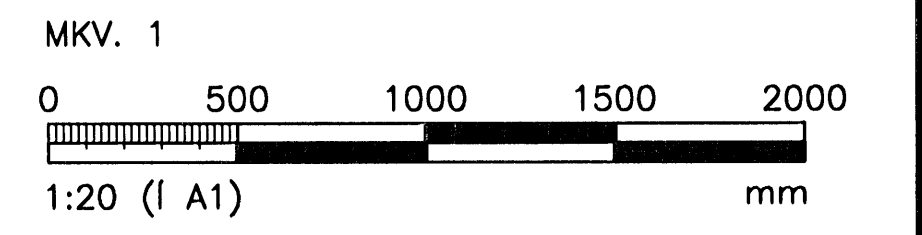

ÖLL AFNÖT OG AFRITUN TEIKNINGAR, AD HILUTA EDA HELD, ER HÁÐ SKRIFLEGU LEYFI HÖFUNDA.



GRENSÁSVEGI 1 · 108 REYKJAVÍK · Sími: 422 3000 · Fax: 422 3001  
VEFFANG: www.vgkhonnun.is · NETFANG: vgkhonnun@vgkhonnun.is

HEITI TEIKNINGAR:  
**SMÍÐJA**  
**MELBRAUT 23 HAFNARFIRÐI**

HEITI TEIKNINGAR:  
**BURDARVIRKI:**  
**UNDIRSTÖÐUR**  
**SNID**

MELT:	TEIKNAR:	GEYMSLUNGWER:	VNR:
	JGG		3.151.234
HANNAÐ:	YRFARAR:	MKV:	NR. TEIKNINGAR:
JGG	JGG		
DAGS. UNDIRSKRIFAR:	NAFN OG KT. HÖNNUNAR:	430572-0169	<b>B0-111</b>
30.1.2008	VGK-HÖNNUN hf		
UNDIRSKRIFT HÖNNUNAR:	ÚTGÁFA:	200862-5119	<b>B3</b>