



13 FEB 2008
 VAS

SNID A
 1:150 J001

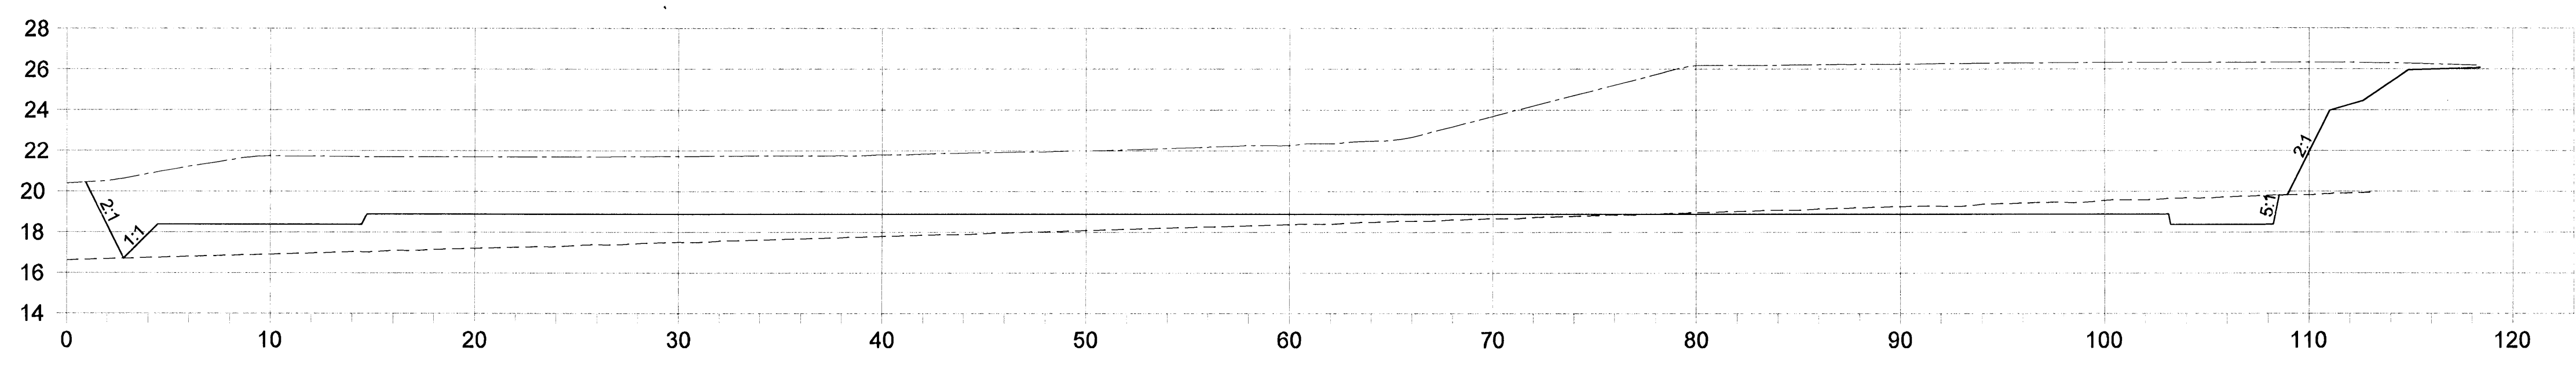


----- ÓHREYFT JARÐVEGSYFIRBORÐ
 ——— HÖNNUNARYFIRBORÐ
 - · - · - FASTUR BOTN

SNID B
 1:150 J001

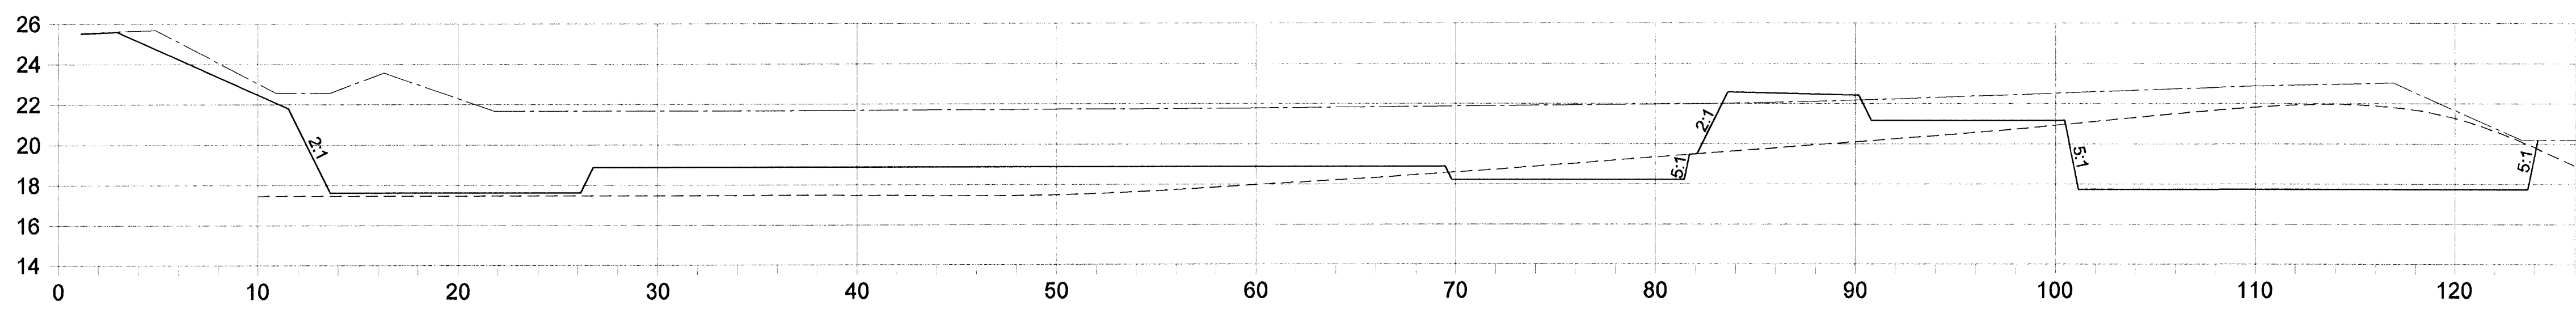


----- ÓHREYFT JARÐVEGSYFIRBORÐ
 ——— HÖNNUNARYFIRBORÐ
 - · - · - FASTUR BOTN



KENNISNIÐ 1
 VATNSLÖGN 1:20

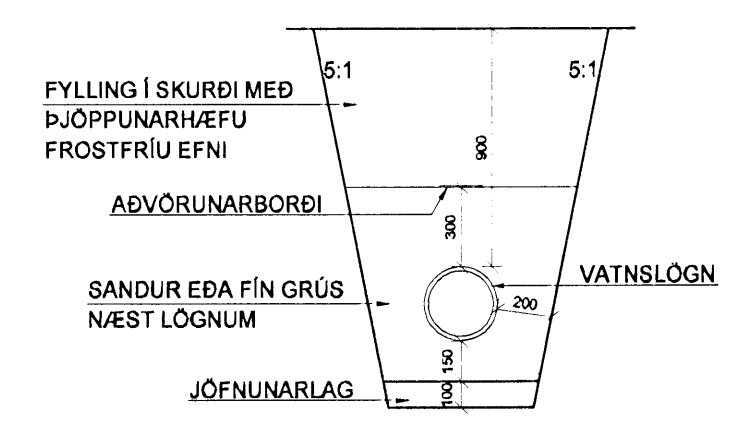

KENNISNIÐ 2
 FRÁRENNSLISLÖGN 1:20

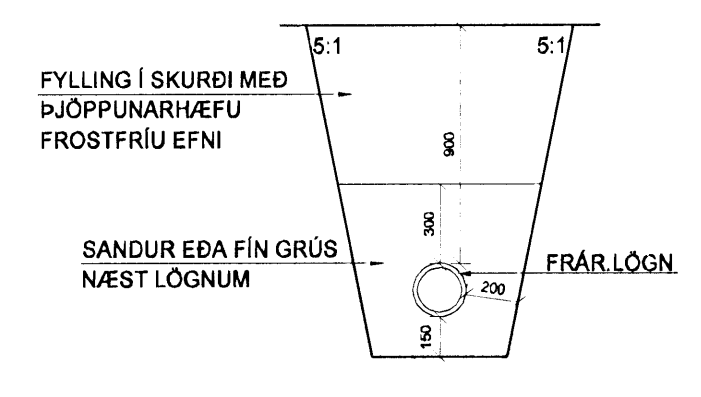

KENNISNIÐ 3
 BLANDADAR LAGNIR 1:20

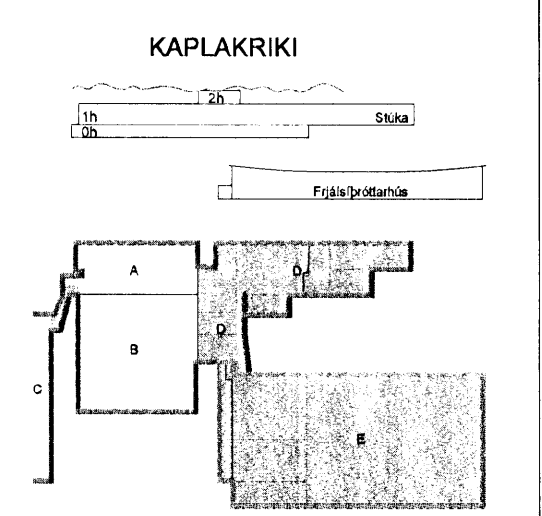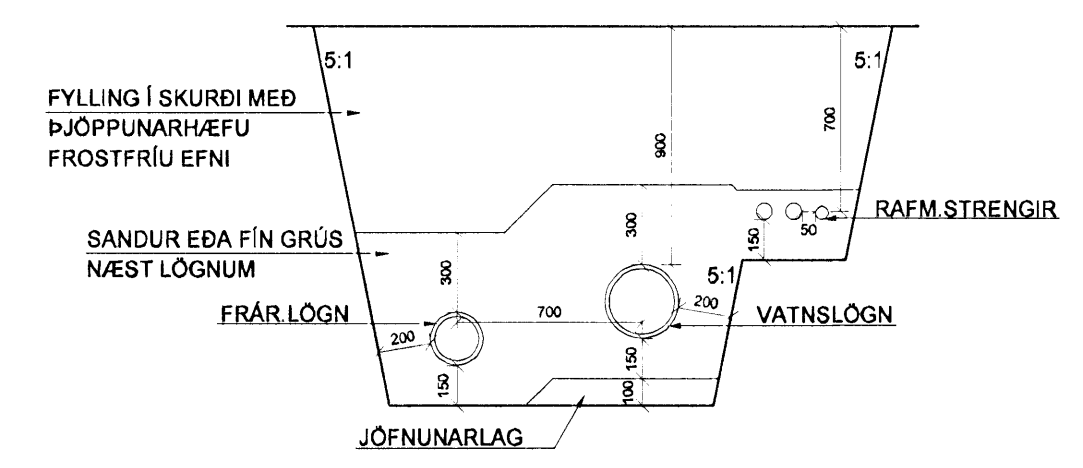

BATTERIÐ
 88 06 04
 28.11.07
 [Signature]

A 23.11.07 Vettisling BSB/B
 Úg. Depr. Skipting Hinnab/Írfaed

VSB
 VERKFRÆÐISTOFA

BEIJAARHAUN 20 · 220 HAFNARFJÖRÐUR · KENNIT. 710796-0999
 vsb@vb.is · Sími 585 8600 · Fax 585 8610 · www.vsb.is

Áttunarmönnum
 Björn Guðafsson Kl. 18:00 28.11.07

KAPLAKRIKI
 HAFNARFIRÐI

Verkið er
 Jarðvinna
 Grafarplan

Snid
 Harnafn: BIB
 Tilknot: BIB
 Tífrétt: BG
 Kvæði: 1:150
 Síðir: /A0

Dagur: 19.02.2007
 Veturfr: 06811
 Tösking: J002
 Útgáfa: A