



27 JUL 2011

Byggingaáskilningur / Byggingaáskilningur
F.h. Sigurður Steinþórsson

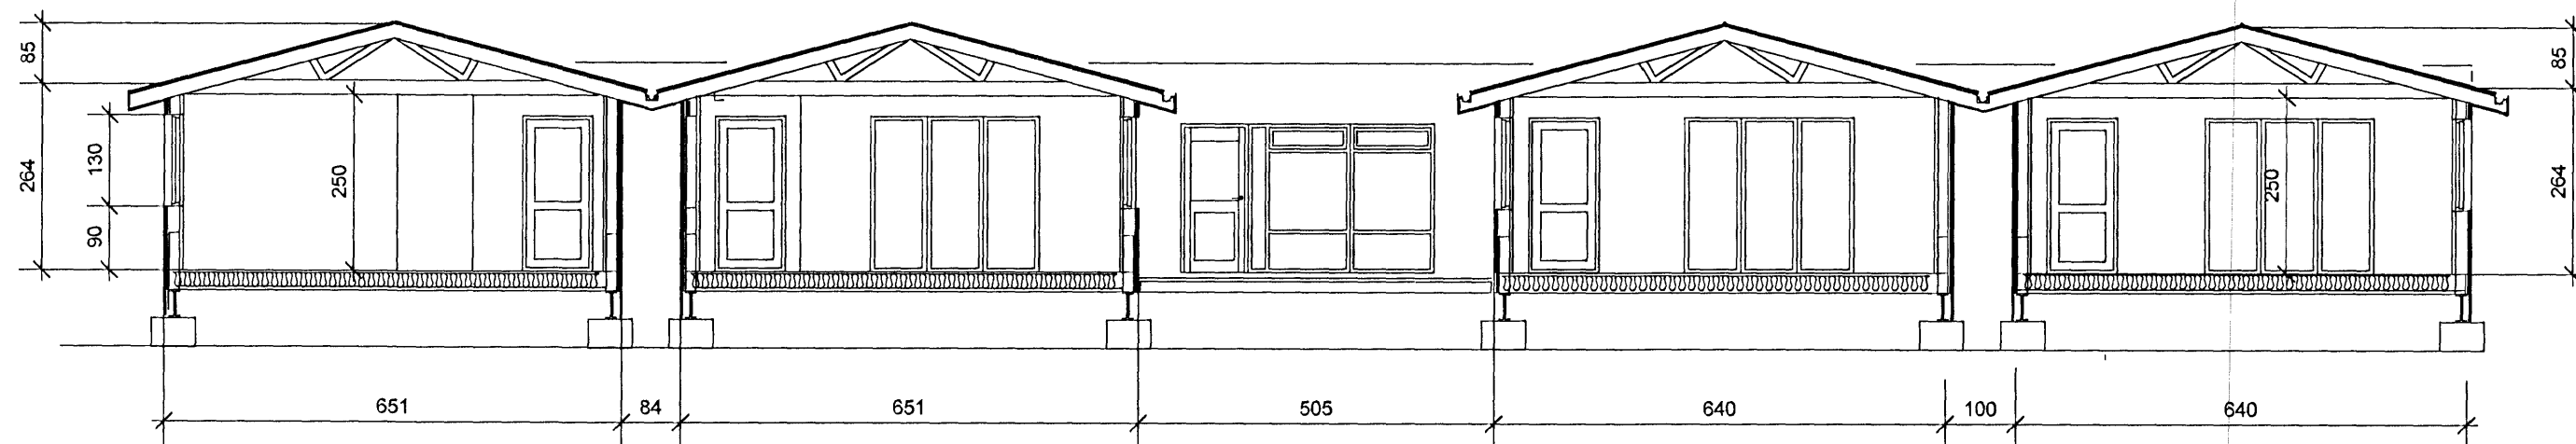

SNEIÐING A-A

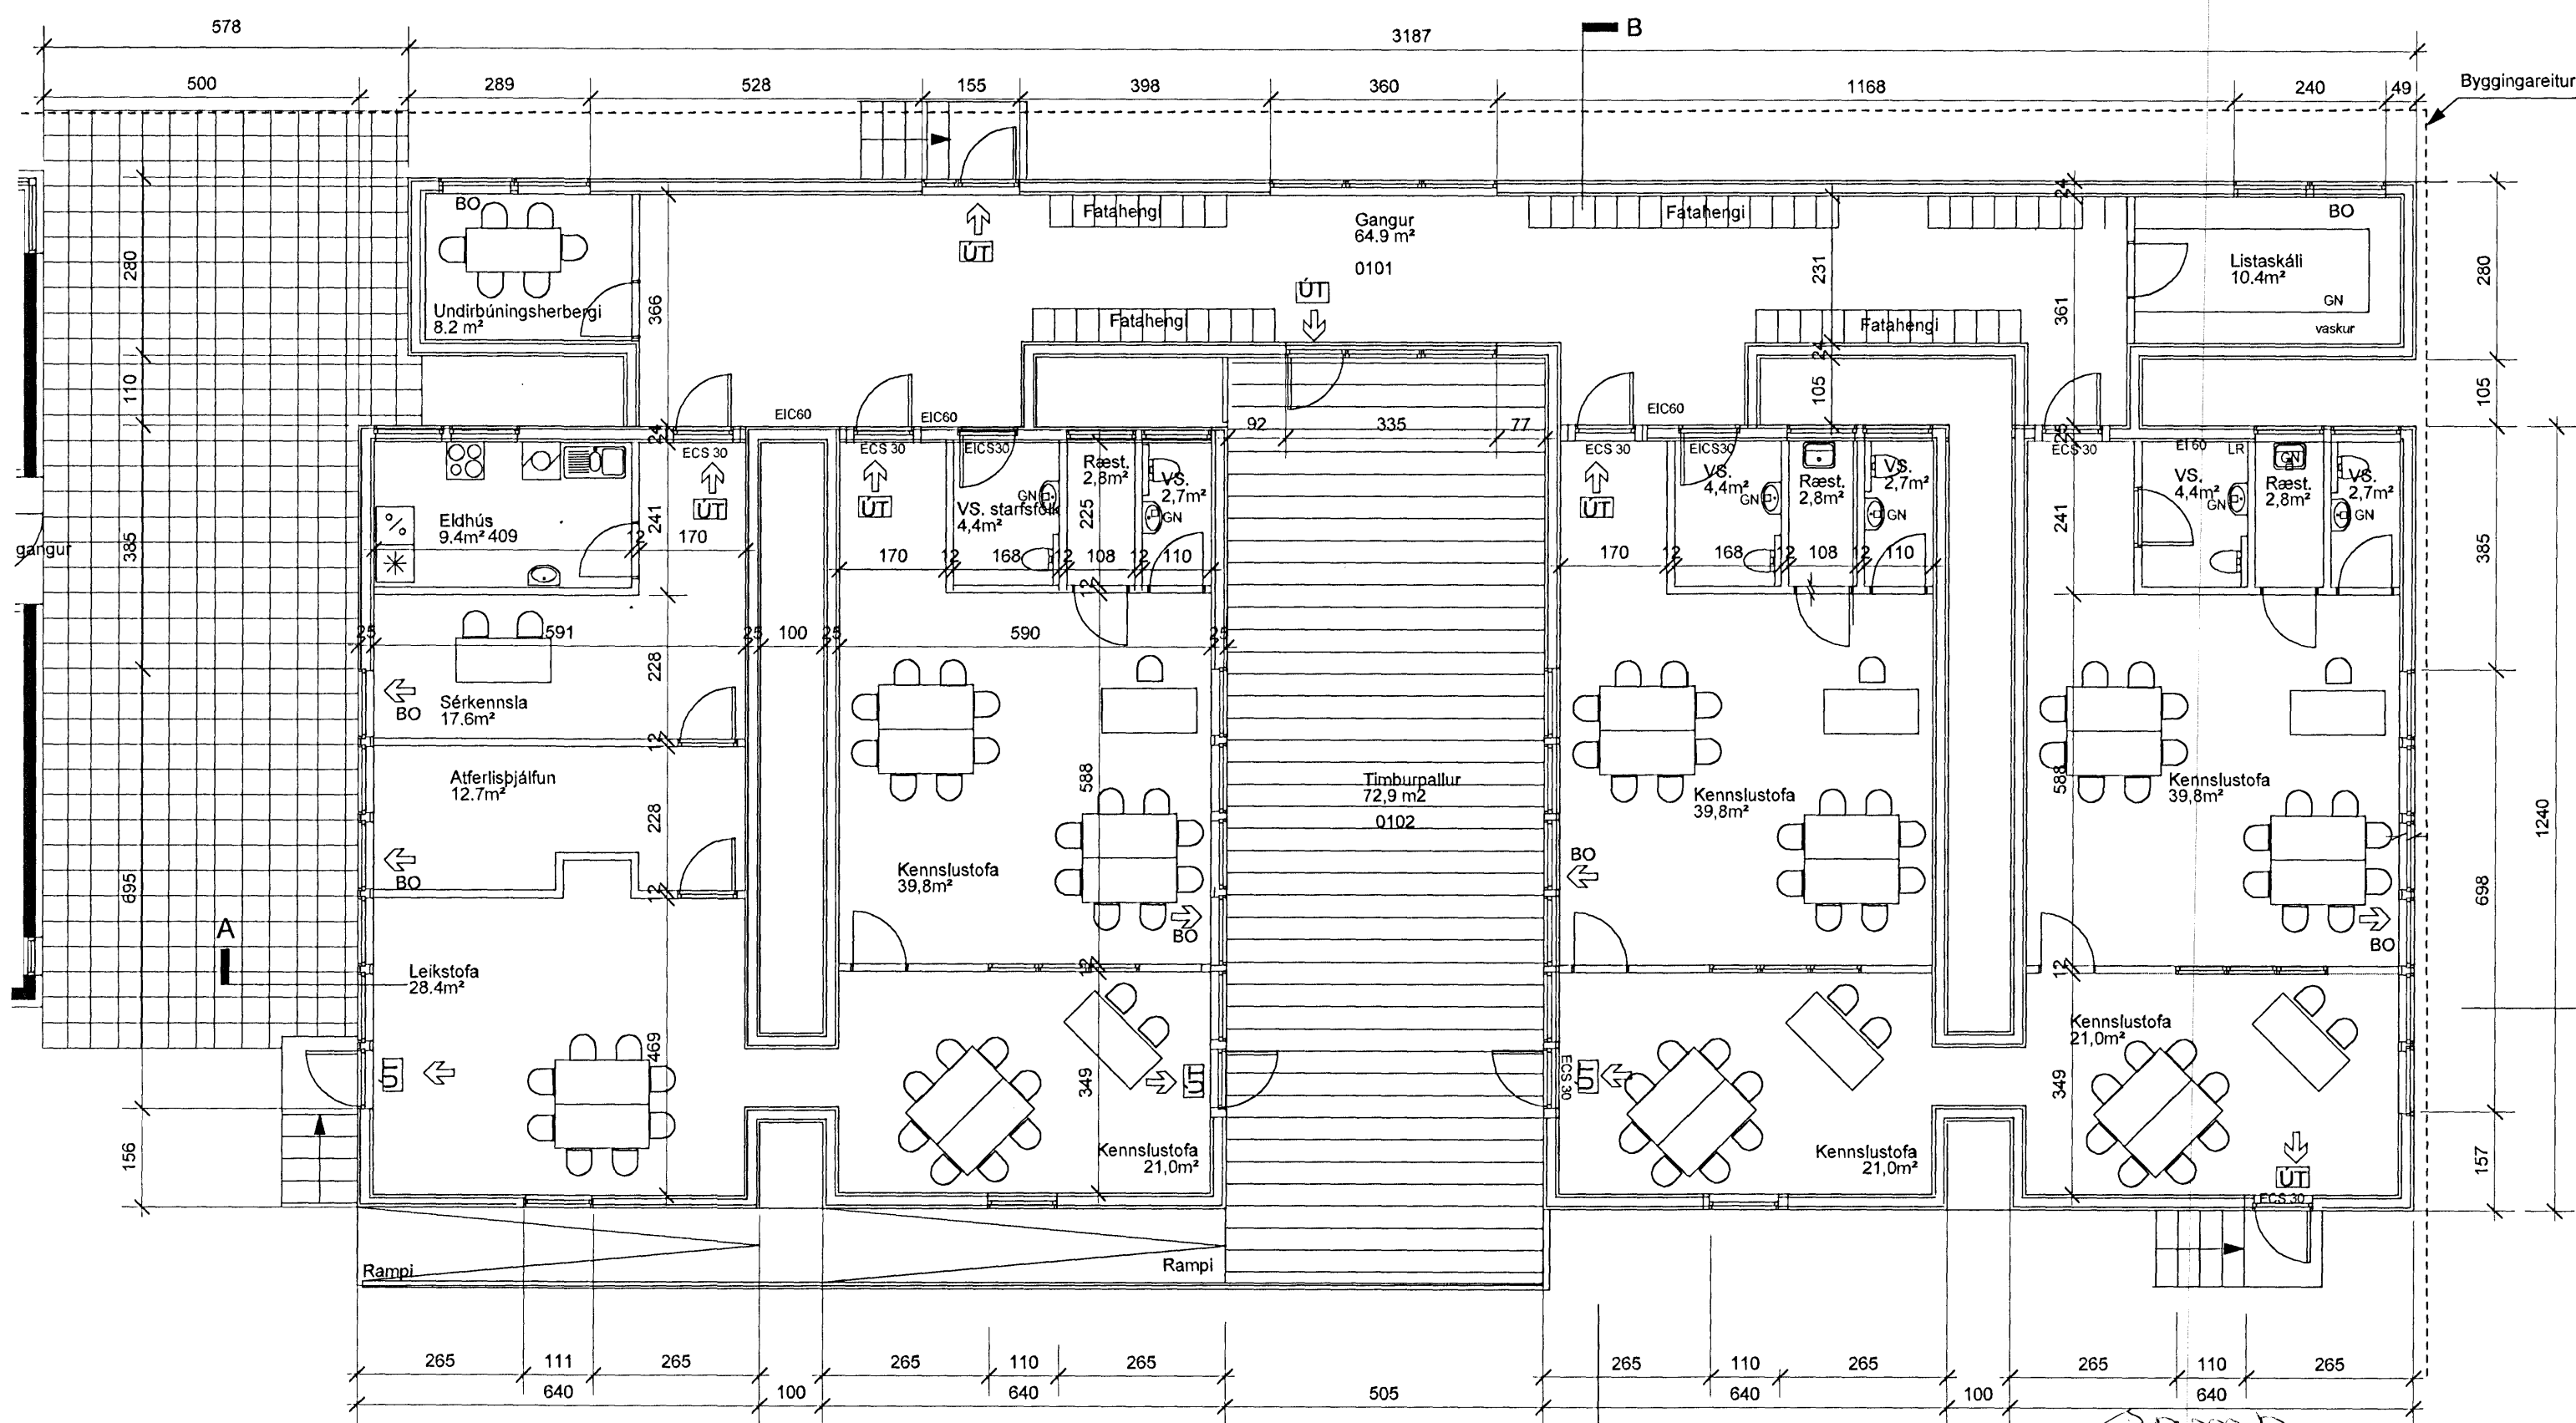

GRUNNMYND


Samþ. 26.07.2011
HELBRIGÐISEFTIRLIT
HAFNARHJARDAR-
OG KÓPAVOGSSVÆÐIS
Gardatorgi 7 - 210 Gardabæ



ÚTGAFA	TEIKNAD	SAMÞYKKT	DAGS
BREYTINGAR			

ASK Arkitektar
Geirsgötu 9
101 Reykjavík
Sími 515 0300
Fax 515 0319
www.ask.is

Arntun aðalhöfundur
Páll Gunnfugsson
Páll Gunnfugsson Arkitekt F.A.I. Kt. 210552-2199
pall@ask.is

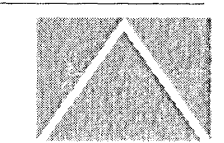

DREKAVELLIR 9 Lausar kennslustofur		MÖV. I A2 1:100@A2
VERKFRNI	TEIKNAD	
HEITI TEIKNINGAR	Grunnmynd	PG
VERK NR.	NÖMUR TEIKNINGAR	DAGS
1147	10-02	22.7.2011
		ÚTGAFA