






GRUNNMYND 2 HÆÐAR 1:50

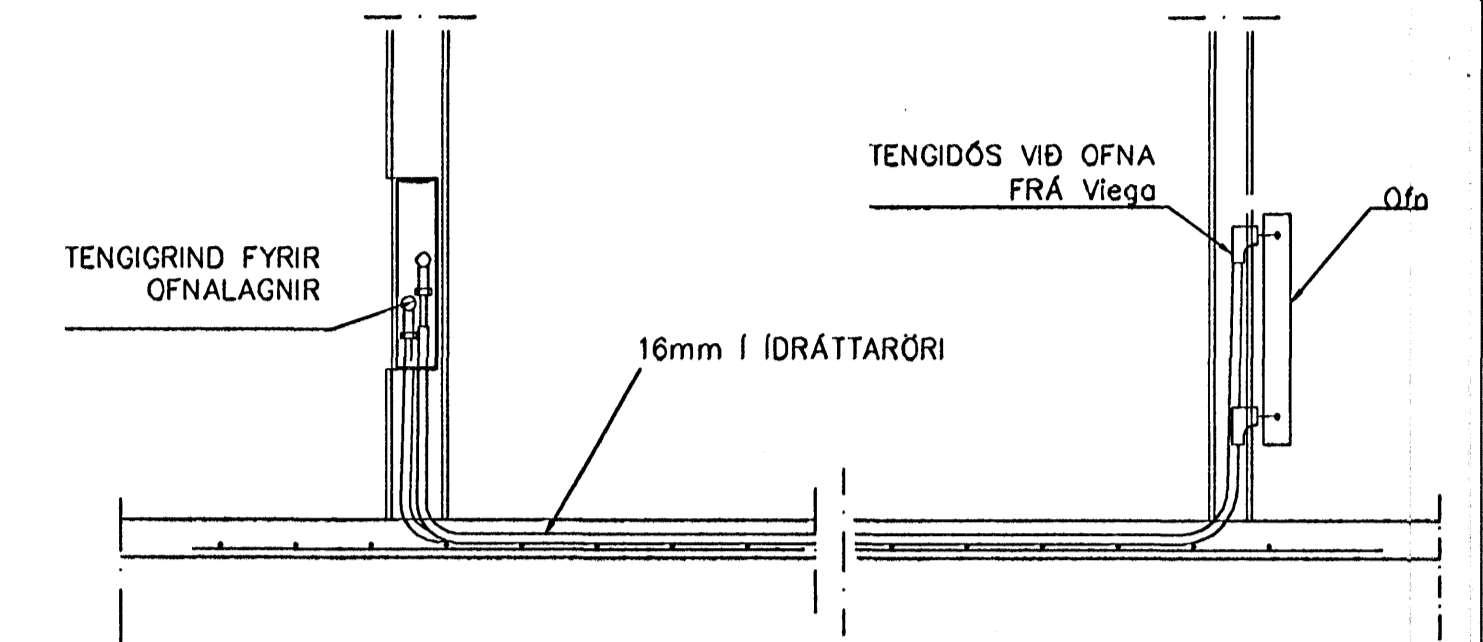

TENGRING OFNALAGNALAGNA 1:20

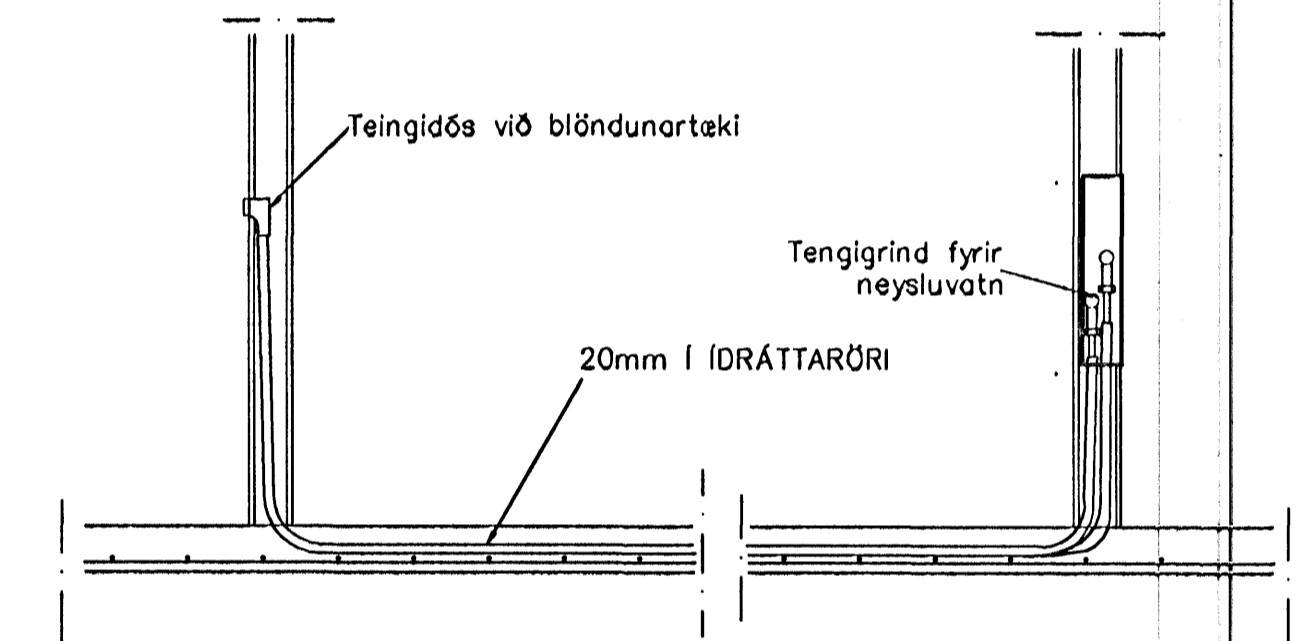

TENGRING NEYSLUVATNSLAGNA 1:20

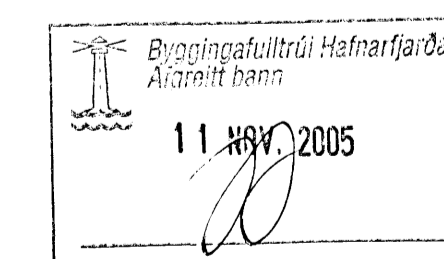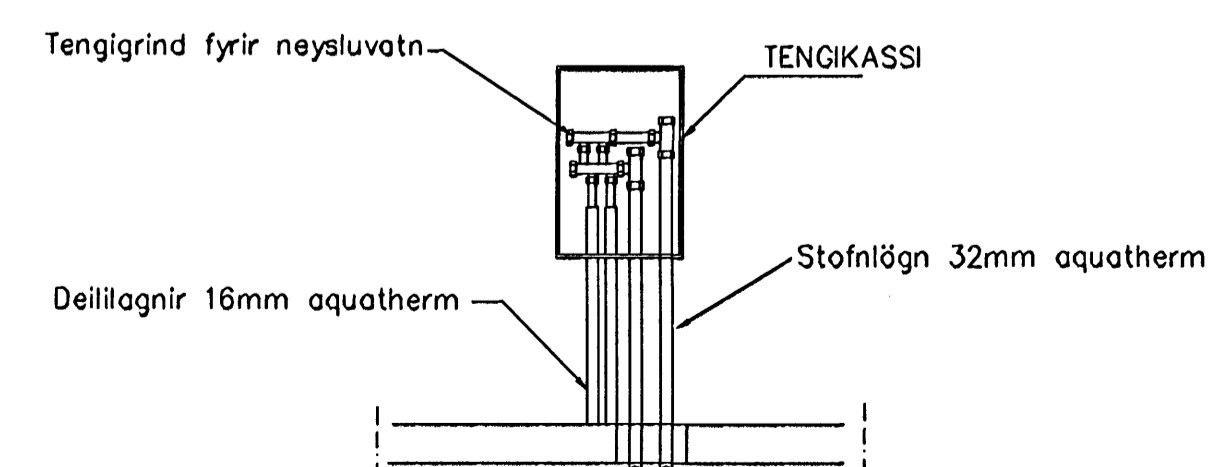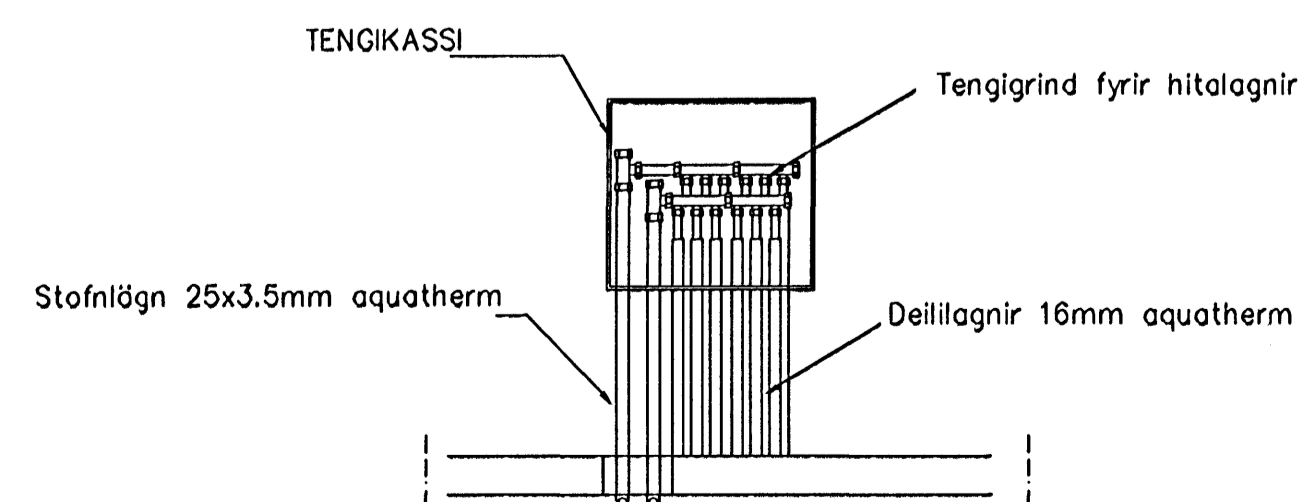

Br.	Dags.	Eðll breytinga	Sign
DREKAVELLIR 2 HAFNARFIRÐI			
HITA-VATNS OG FRÆRENNISLAGNIR 2 HÆÐAR			
MKV.	1:50 1:20		
DAGS.	OKT. 2005		
VERK NR.	2504		
TEIKN. NR.	2-08		
HANNAD	SIG. ÞORLEIFSS. KT. 24 148-3009		
TEIKNAD	G.H.		
YFIRFARID			
TÆKNISJÓNUSTA SIGURÐAR ÞORLEIFSSONAR ehf			
STRANDGÖTU 11 220 HAFNARFIRÐI			
Sími 555-4255 FAX 565-2875			
E-mail tsth@simnet.is			
kt: 440693-2539			