

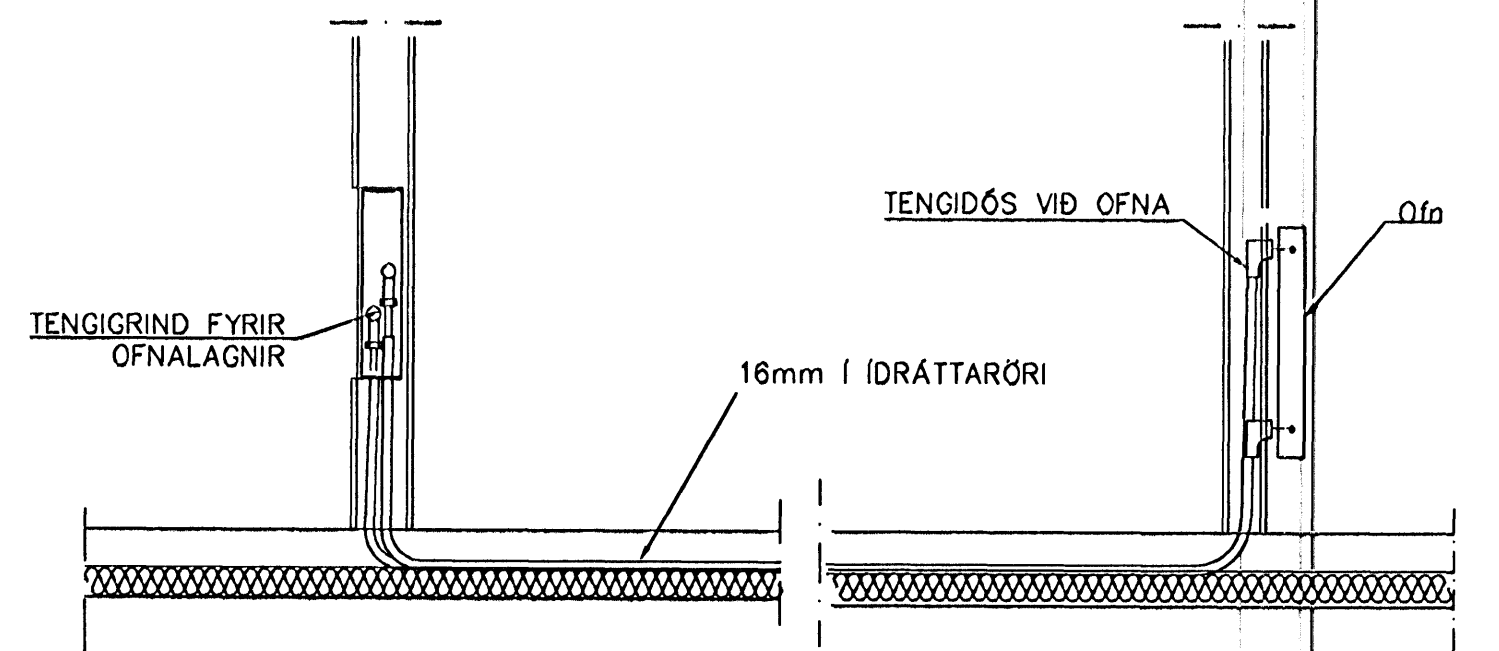


| OFN NR. | STADUR DREKAVELLIR 2 | HITAÞÖRF WÖTT | MESTA LENGD | MESTA HÆÐ |
|----------|----------------------|---------------|-------------|-----------|
| 101 | STOFA/ELDHÚS | 2.270 | 3000 | 400 |
| 102 | STOFA/ELDHÚS | 2.260 | 2500 | 400 |
| 103 | HERB | 860 | 1500 | 600 |
| 104 | ANDD | 670 | 800 | 600 |
| 105 | HERB | 810 | 1500 | 600 |
| 106 | HERB | 1.280 | 1500 | 600 |
| 107 | HJÓN | 1.260 | 1500 | 600 |
| 108 | BAD | 410 | 600 | 600 |
| 109 | ÞVOTTUR | 350 | 600 | 600 |
| 110 | GEYMSLA | 320 | 500 | 600 |
| 111 | GEYMSLA | 320 | 500 | 600 |
| 112 | ÞVOTTUR | 350 | 600 | 600 |
| 113 | BAD | 410 | 600 | 600 |
| 114 | HJÓN | 1.280 | 1500 | 600 |
| 115 | HERB | 1.280 | 1500 | 600 |
| 116 | HERB | 810 | 1500 | 600 |
| 117 | ANDD | 670 | 800 | 600 |
| 118 | HERB | 860 | 1500 | 600 |
| 119 | STOFA/ELDHÚS | 2.260 | 2500 | 400 |
| 120 | STOFA/ELDHÚS | 2.270 | 3000 | 400 |
| 201 | STOFA/ELDHÚS | 2.810 | 3000 | 400 |
| 202 | STOFA/ELDHÚS | 2.320 | 2500 | 400 |
| 203 | HERB | 990 | 1500 | 600 |
| 204 | ANDD | 780 | 800 | 600 |
| 205 | HERB | 930 | 1500 | 600 |
| 206 | HERB | 1.430 | 1500 | 600 |
| 207 | HJÓN | 1.450 | 1500 | 600 |
| 208 | BAD | 500 | 600 | 600 |
| 209 | ÞVOTTUR | 410 | 600 | 600 |
| 210 | GEYMSLA | 390 | 500 | 600 |
| 211 | GEYMSLA | 390 | 500 | 600 |
| 212 | ÞVOTTUR | 390 | 600 | 600 |
| 213 | BAD | 500 | 600 | 600 |
| 214 | HJÓN | 1.450 | 1500 | 600 |
| 215 | HERB | 1.430 | 1500 | 600 |
| 216 | HERB | 930 | 1500 | 600 |
| 217 | ANDD | 780 | 800 | 600 |
| 218 | HERB | 990 | 1500 | 600 |
| 219 | STOFA/ELDHÚS | 2.320 | 2500 | 400 |
| 220 | STOFA/ELDHÚS | 2.810 | 3000 | 400 |
| SAMTALS= | | 44.960 | | |

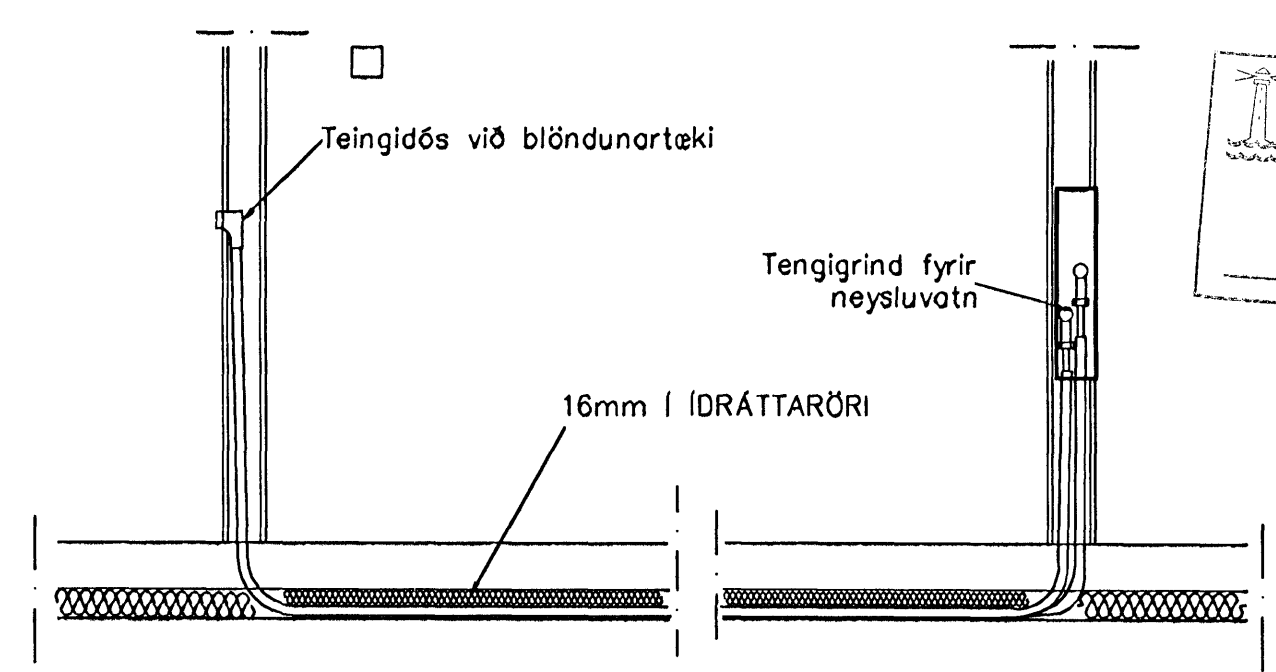

TENING OFNALAGNALAGNA 1:20

GRUNNMYND 1 HÆÐAR 1:50

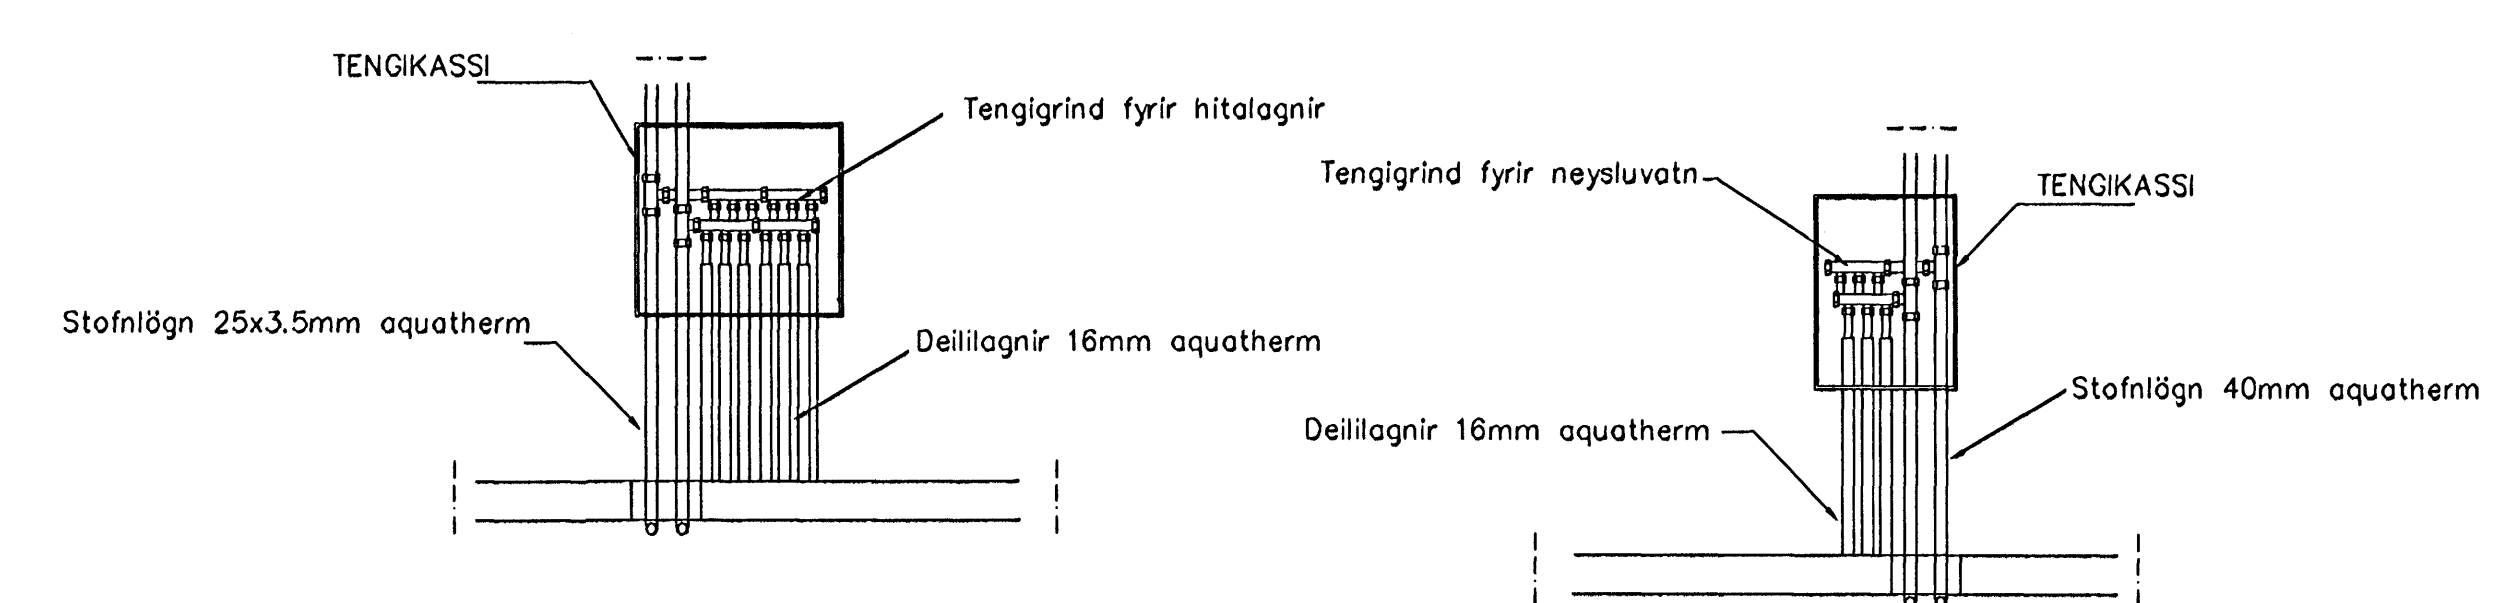

TENING NEYSLUVATNSLAGNA 1:20

| Br. | Dags. | Eðill breytinga | Sign |
|--|-------|-----------------|------|
| DREKAVELLIR 2 HAFNARFIRDI | | | |
| HITA-VATNS OG FRÆRENNISLAGNIR 1 HÆÐAR | | | |
| MKV. 1:50 1:20 | | | |
| DAGS. OKT. 2005 | | | |
| VERK NR. 2504 | | | |
| TEIKN. NR. 2-07 | | | |
| HANNAD SIG. ÞORLEIFSS. KT. 241148-3009 | | | |
| TEIKNAD G.H. | | | |
| YFIRFARIÐ | | | |
| TÆKNIPJÓNUSTA SIGURDAR ÞORLEIFSSONAR ehf STRANDGÖTU 11 210 HAFNARFIRDI Sími 555-4255 FAX 565-2875 E-mail tsth@sinnet.is kt: 440693-2638 | | | |