

Lagnir að ofnum:


Nr	Lengd (m)
1	3,0
2	3,0
3	8,0
4	9,5
5	9,0
6	8,0
7	9,5
8	13
9	16
10	7,0

2. Hæð

21	Anddyri	910	60	80	60 / C / 700	981
22	Geymsla	190	50	50	30 / A / 500	205
23	Stofa	2,855	40	280	40 / C / 2800	2844
24	Eldhús	1,120	60	150	60 / B / 1100	1136
25	Herbergi	780	60	100	60 / A / 1000	734
26	Þvottur	345	60	60	40 / B / 500	380
27	Bað	480			Handklæðaofn	480
28	Herbergi	750	60	120	60 / A / 1100	807
29	Hjón	1,815	60	120	60 / E / 1000	1929
30	Alrými	1,280	60	100	60 / C / 900	1262
						10,525
						10,758


2. Hæð

31	Anddyri	910	60	80	60 C / 700	981
32	Geymsla	190	50	50	30 / A / 500	205
33	Stofa	2,855	40	280	40 / C / 2800	2,844
34	Eldhús	1,120	60	150	60 / B / 1100	1,136
35	Herbergi	780	60	100	60 / A / 1000	734
36	Þvottur	375	60	60	40 / B / 7 500	380
37	Bað	520			Handklæðaofn	520
38	Herbergi	805	60	120	60 / A / 1100	807
39	Hjón	1,935	60	120	60 / E / 1000	1,929
40	Alrými	1,280	60	100	60 / C / 900	1,262
						10,770
						10,798

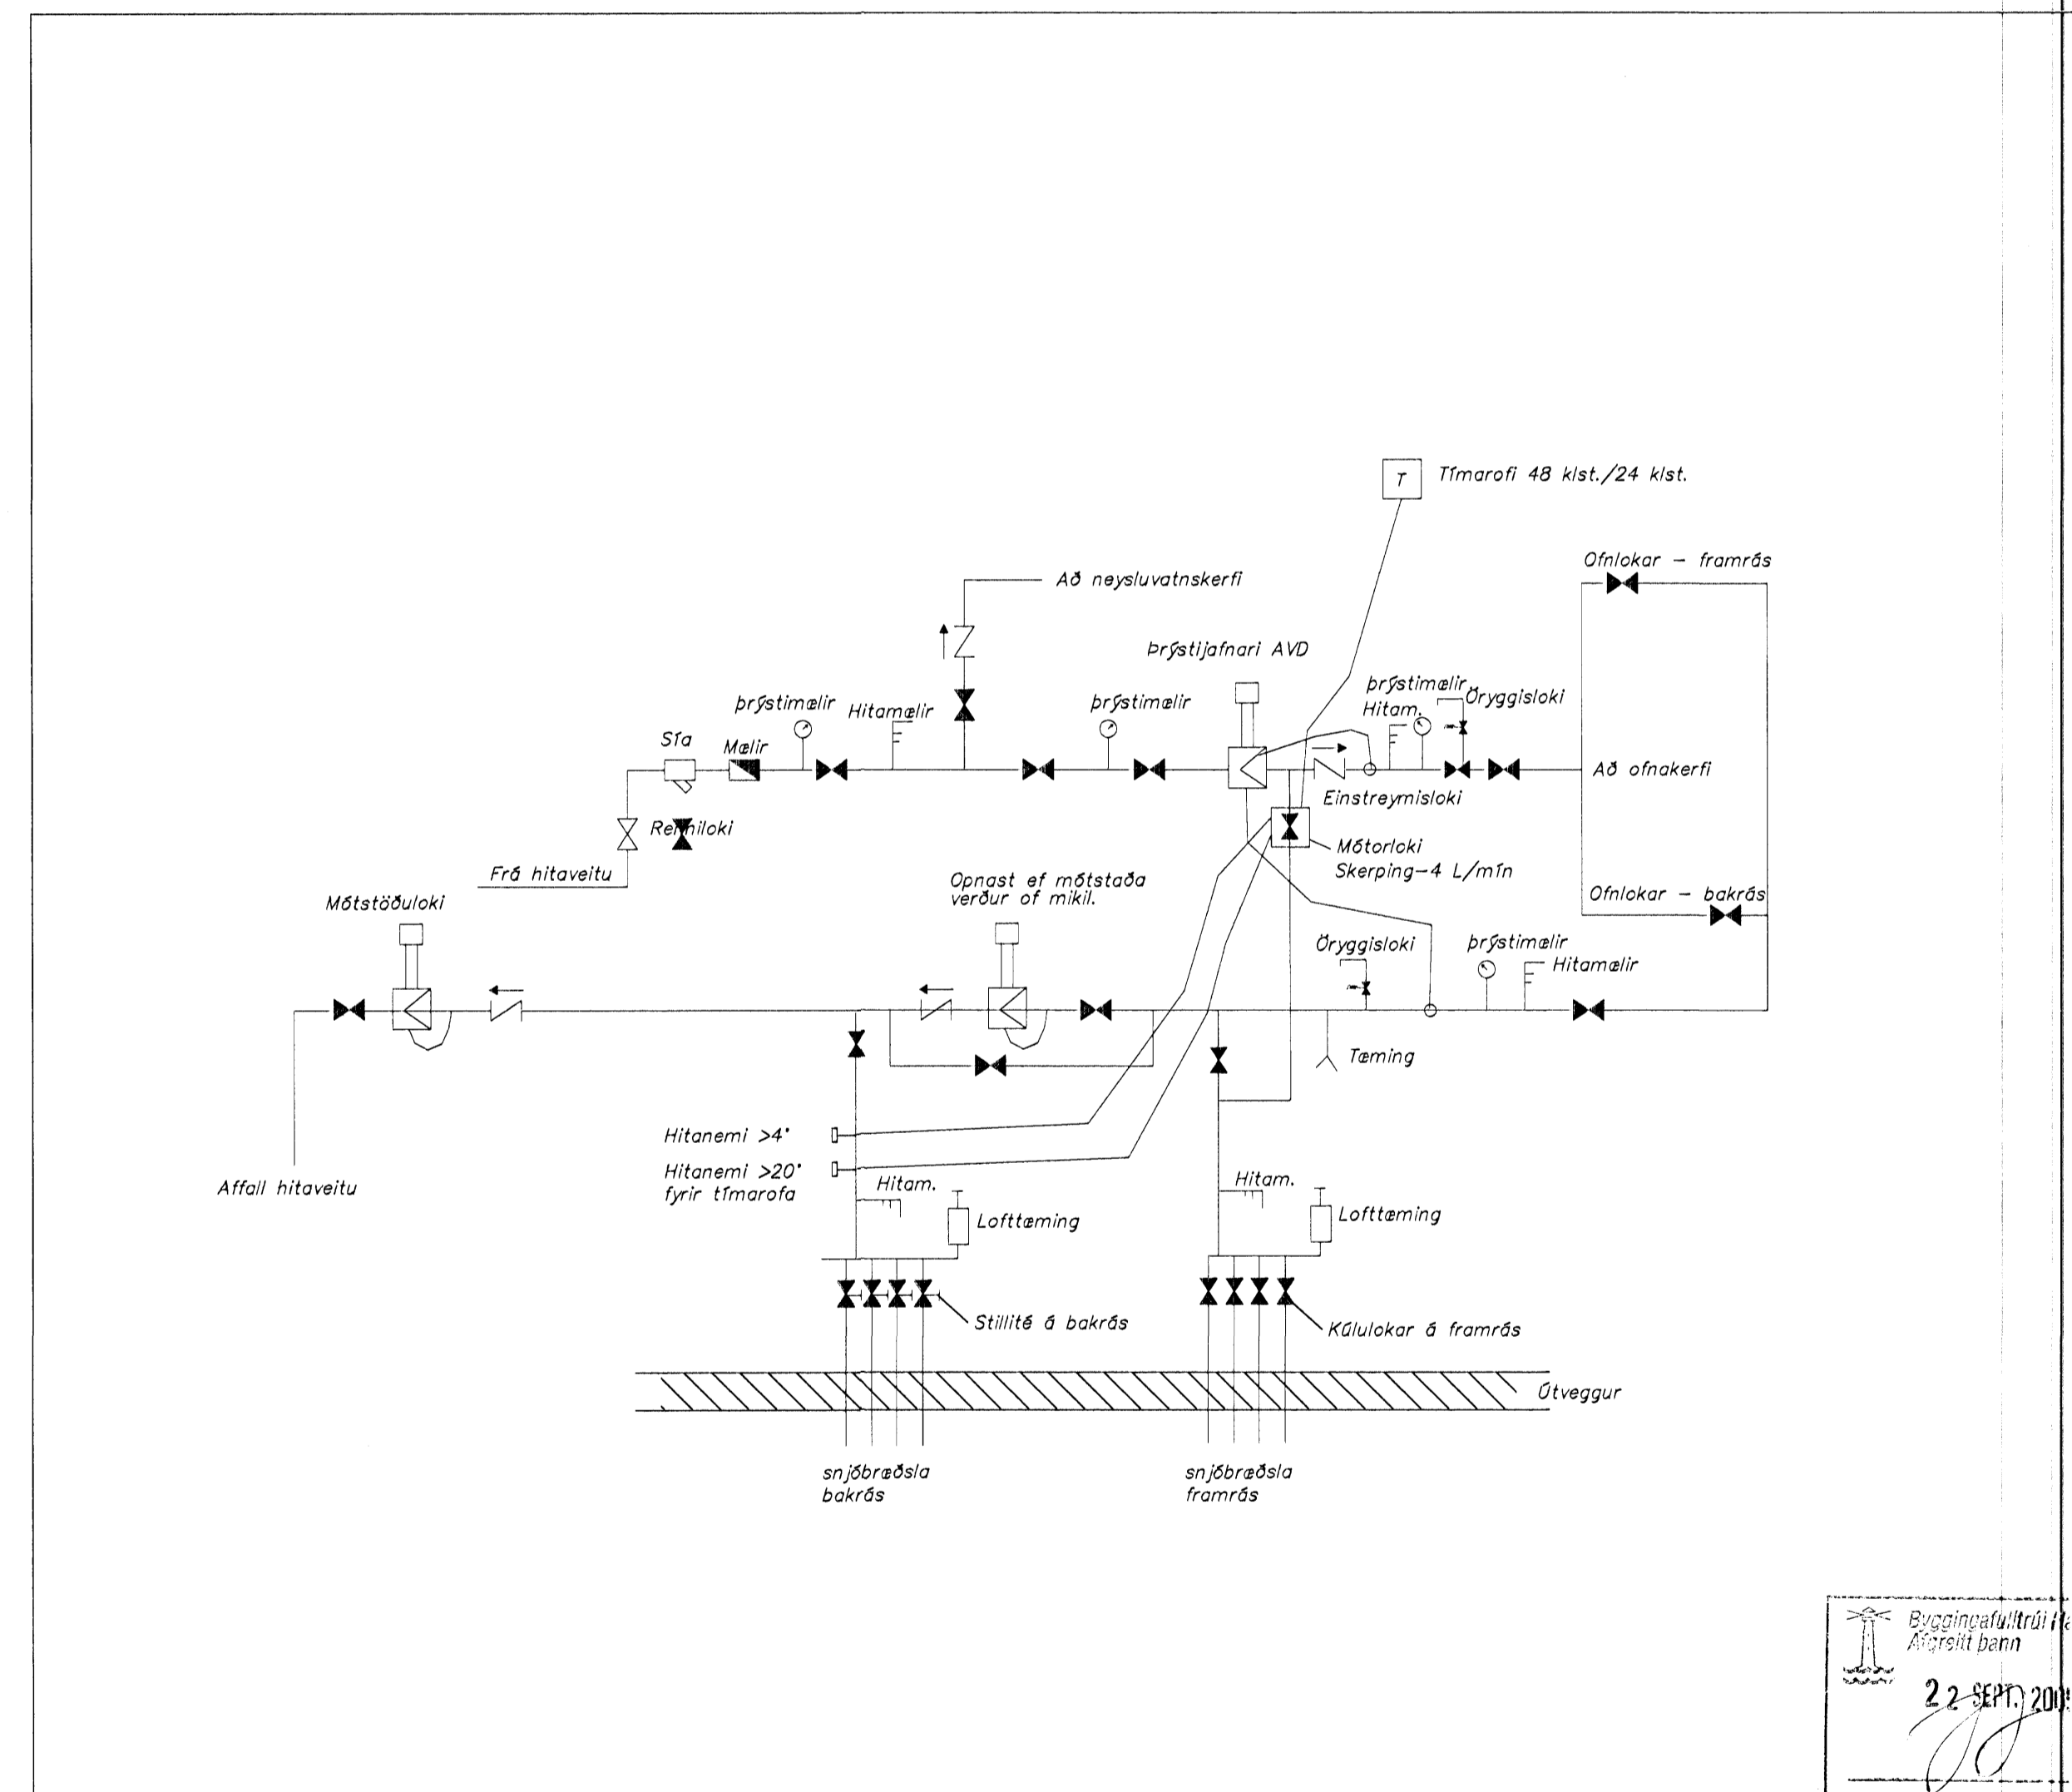

Búgaingavélir  
Kerfi  
22 SEPT 2005

Skýringar sjá teikningu nr.300

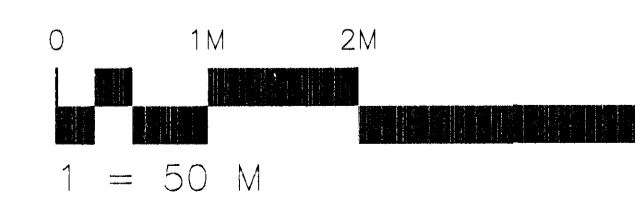

Óg.	Nr.	Breytingar	Dagur	Dags
Verkteikning				

Drekavellir 14, Hafnarfirði

Strendingur ehf. Verkefniþjónusta Kjartorgata 19-25 • 101 Reykjavík Sími 565 5649, Fax 565 5611	Hitalögn Grunnmynd 1. hæð		
Stjóri: Sigurður G. Jónsson Sími 565 5611	Dags: feb. 2005	Teikni / Hinnar af: JW/AS	
Samráðgjafi: Ásmundur Sigvaldason kt. 240345-4119	Málsvæði: 1:50	Númer teikningar: 301	Ótíðni