



P Snid
Mkv. 1:50

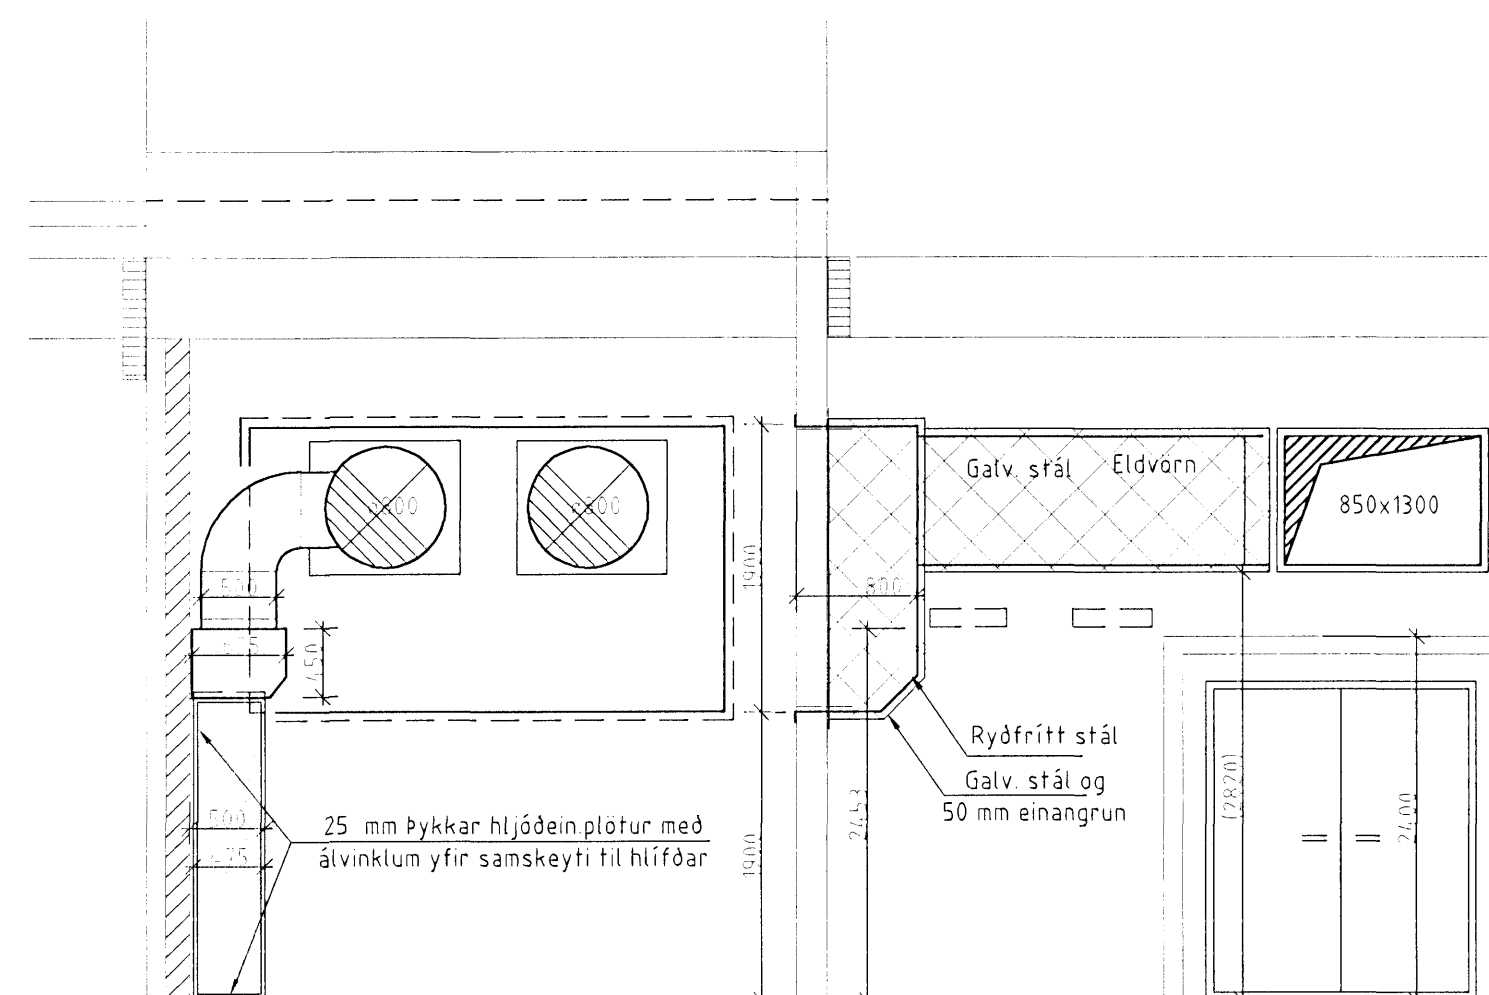

Q Snid
Mkv. 1:50

Undirritun samráðingarráðgjafa:

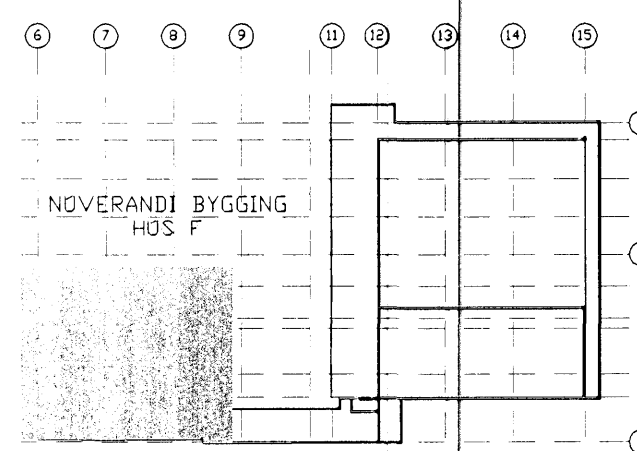

LYKILMYND

A	Rautteikning	22.09.2005
Nr.	Lýsing & breyting	Dags

actavis
 Reykjavíkurvegur 78, Hafnarfirði
 F-Verksmiðja - Stækun
 Loftræstikerfi
 Snid F-F og G-G

Teikning nr. IS1F-M06/07/08-02-405-A

Dags: 12.04.2005 Kvarn: 1:50 A1 Verk nr.: 379
 Skjalnúmer: 379-2H-Loftrestikerfi.dwg Hönnað: Sp/AHS
 Teiknað: Sp/KHK
 Yfirfund: Sp/KHK

Samb.
 Kennitala: 199147-8579

29. SEPT. 2005