



ÚTLIT NORÐUR 1:50

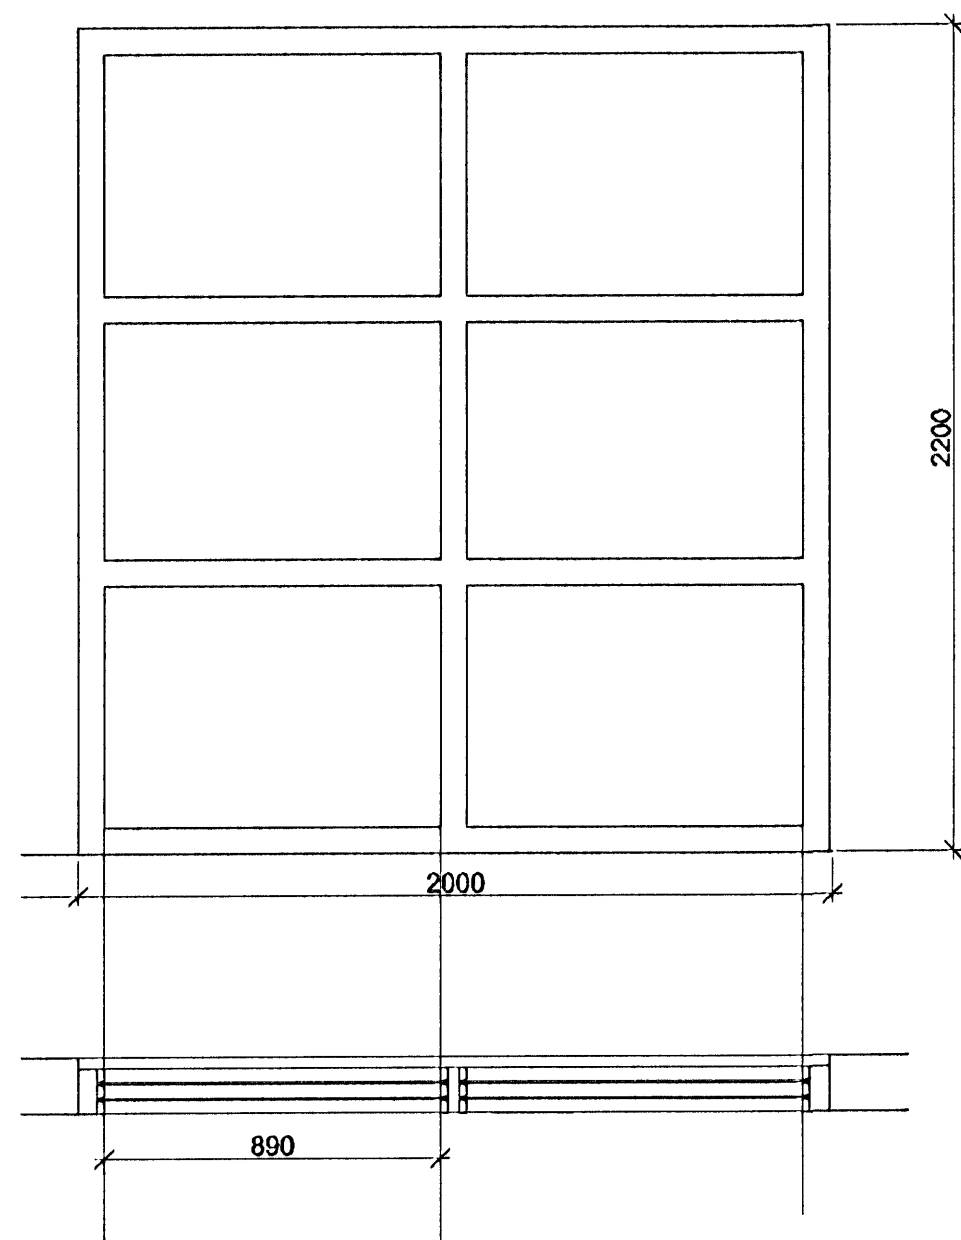

GLUGGI G1 1:20

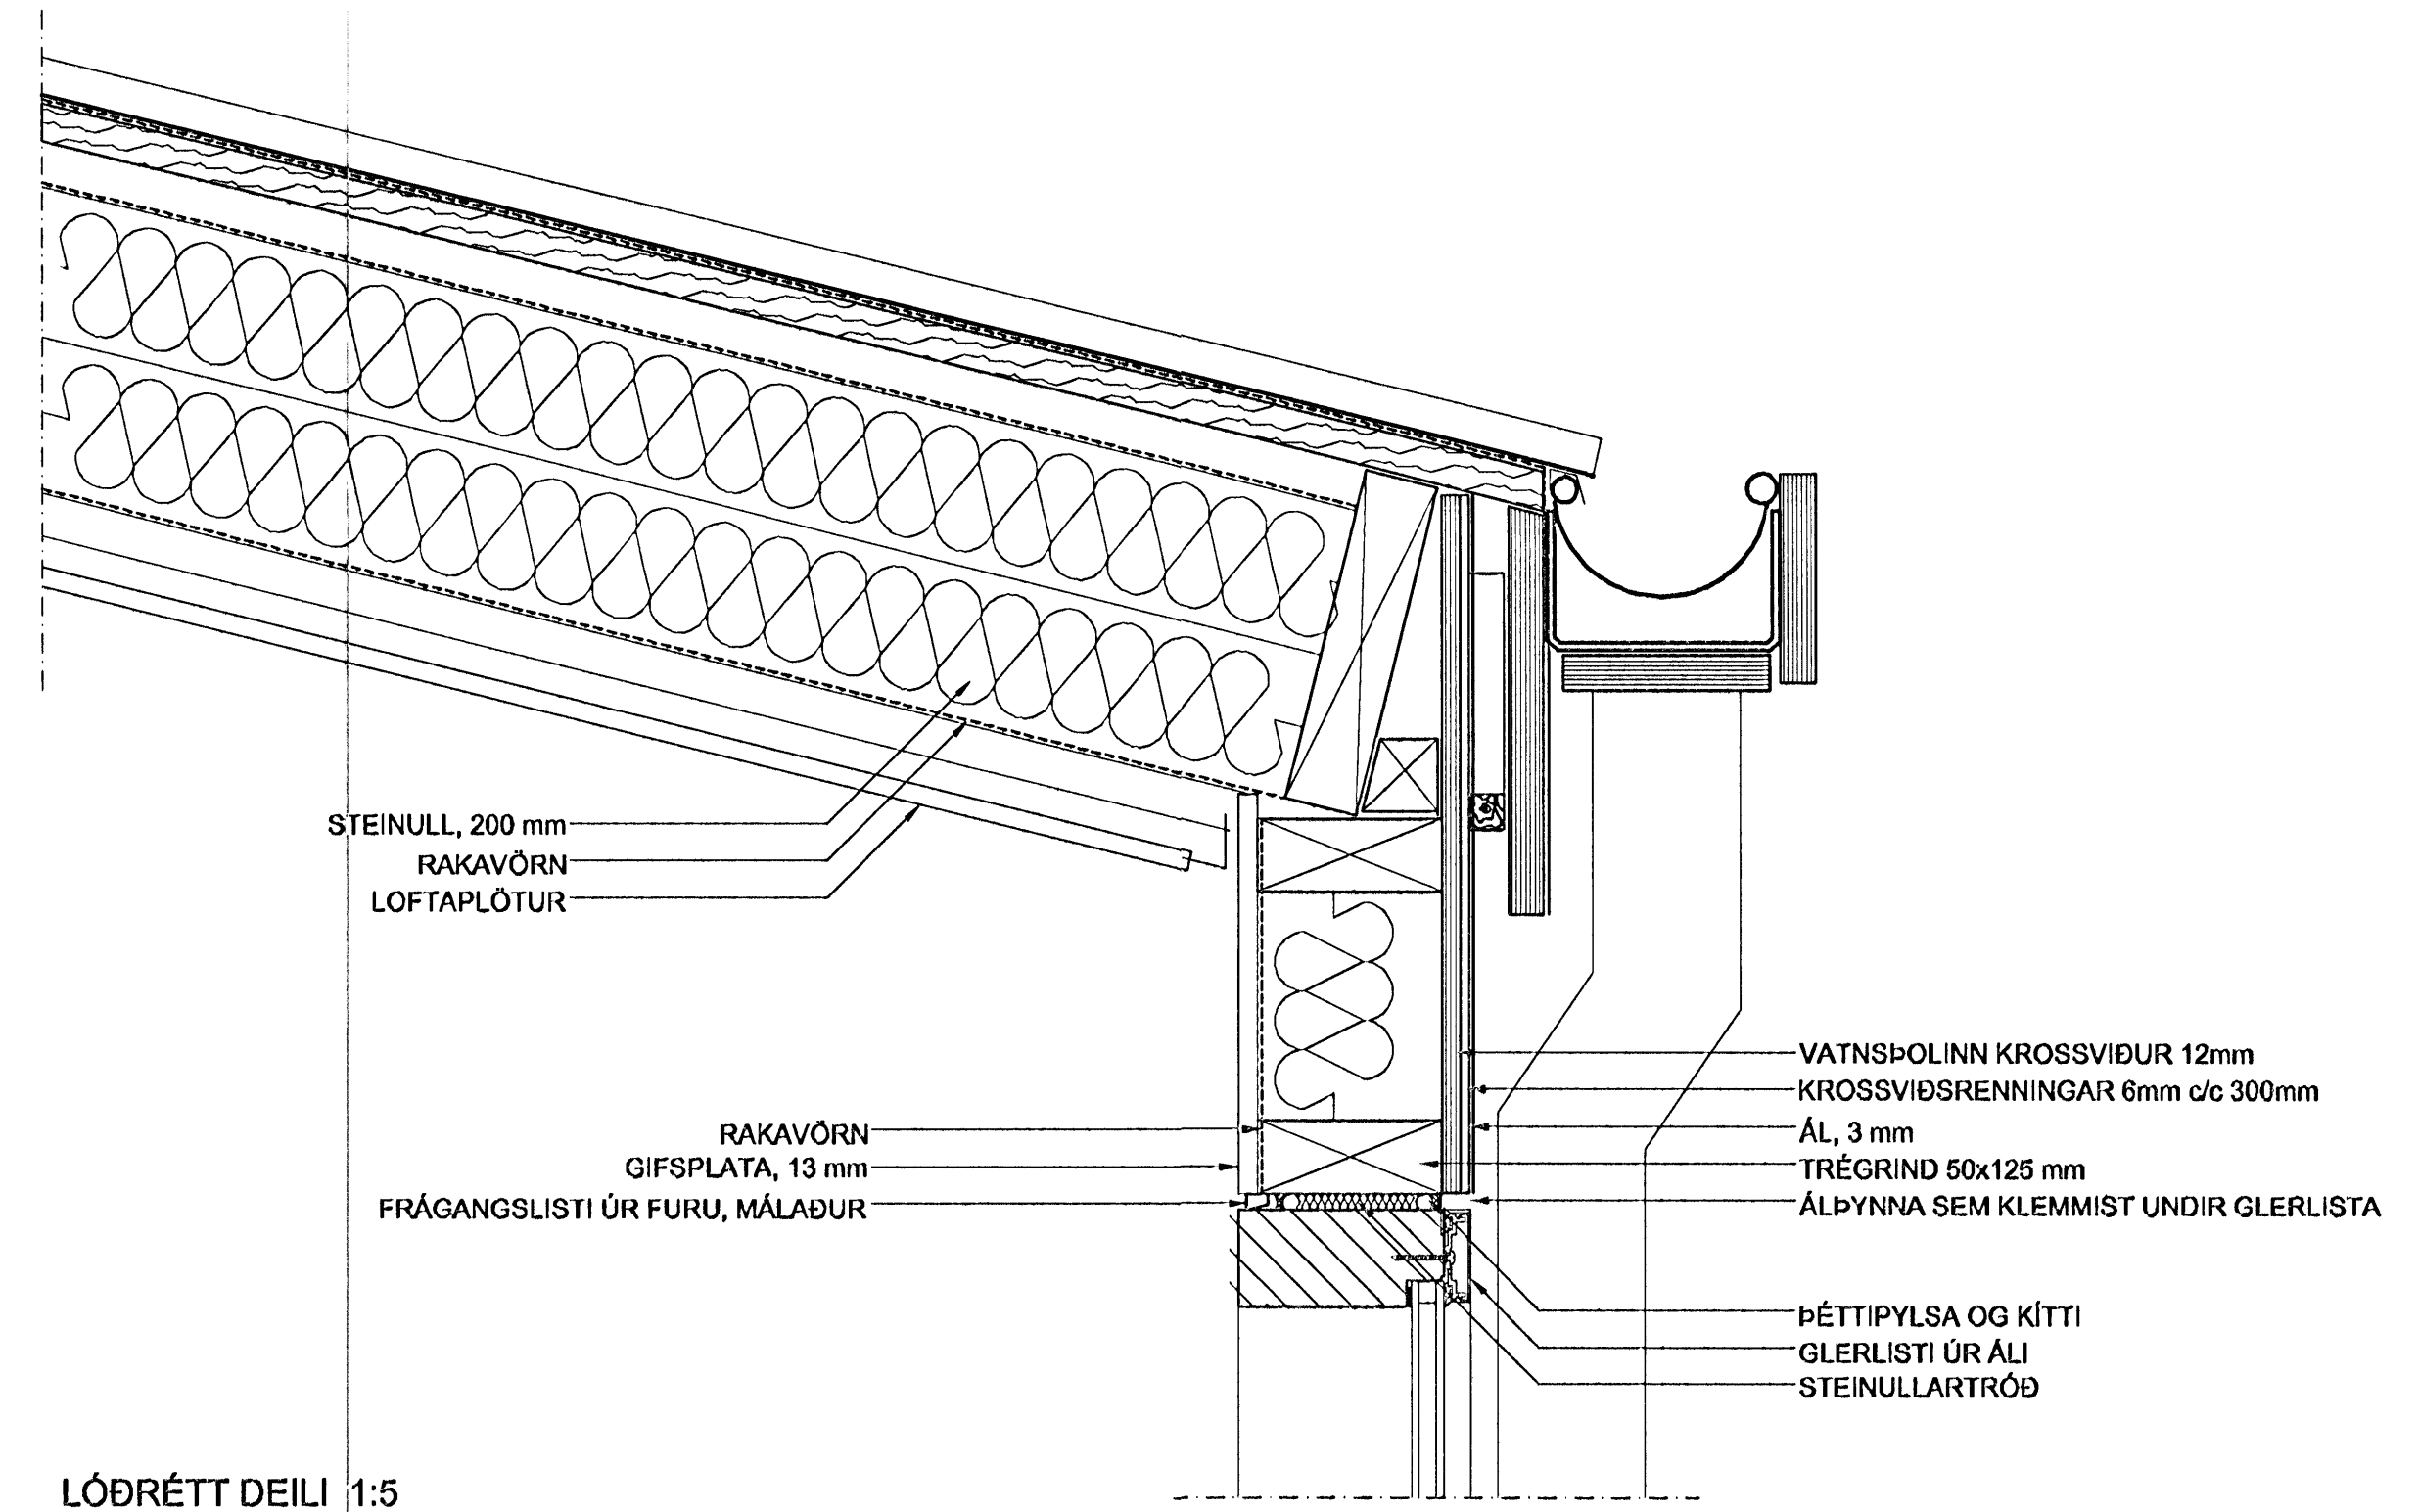

LÓÐRÉTT DEILI 1:5

MÁL ATHUGIST Á STAÐNUM ÁÐUR
EN SMÍÐI HEFST

VINNUTEIKNING
VINNUTEIKNING

19. MAY 2005

DAGSETNING	BREYTING	SAMPYKKT
A		
B		
C		
D		

STAÐUR:
AKURHOLT 1
HAFNARFJÖRÐUR

VERK:
HVALEYRARSKÓLI
BREYTINGAR

TEIKNING:
GLUGGAR

VERKNR:	MÆLIKVARÐI:	TEIKN.NR:
324D	1:50, 1:20, 1:5	301
	TEIKNAD: 18.5.2005 SMS	

ARKITEKTASTOFAN ehf.
Ormar Þór Guðmundsson og Órnólfur Hall
Ormar Þór Guðmundsson 0201354629

Borgartún 17 IS-105 Reykjavík Sími 562 6833 Fax 562 6835
arkitektastofan@arkitektastofan.is www.arkitektastofan.is

