


Y=9550
X=23430

Y=9550
X=23450

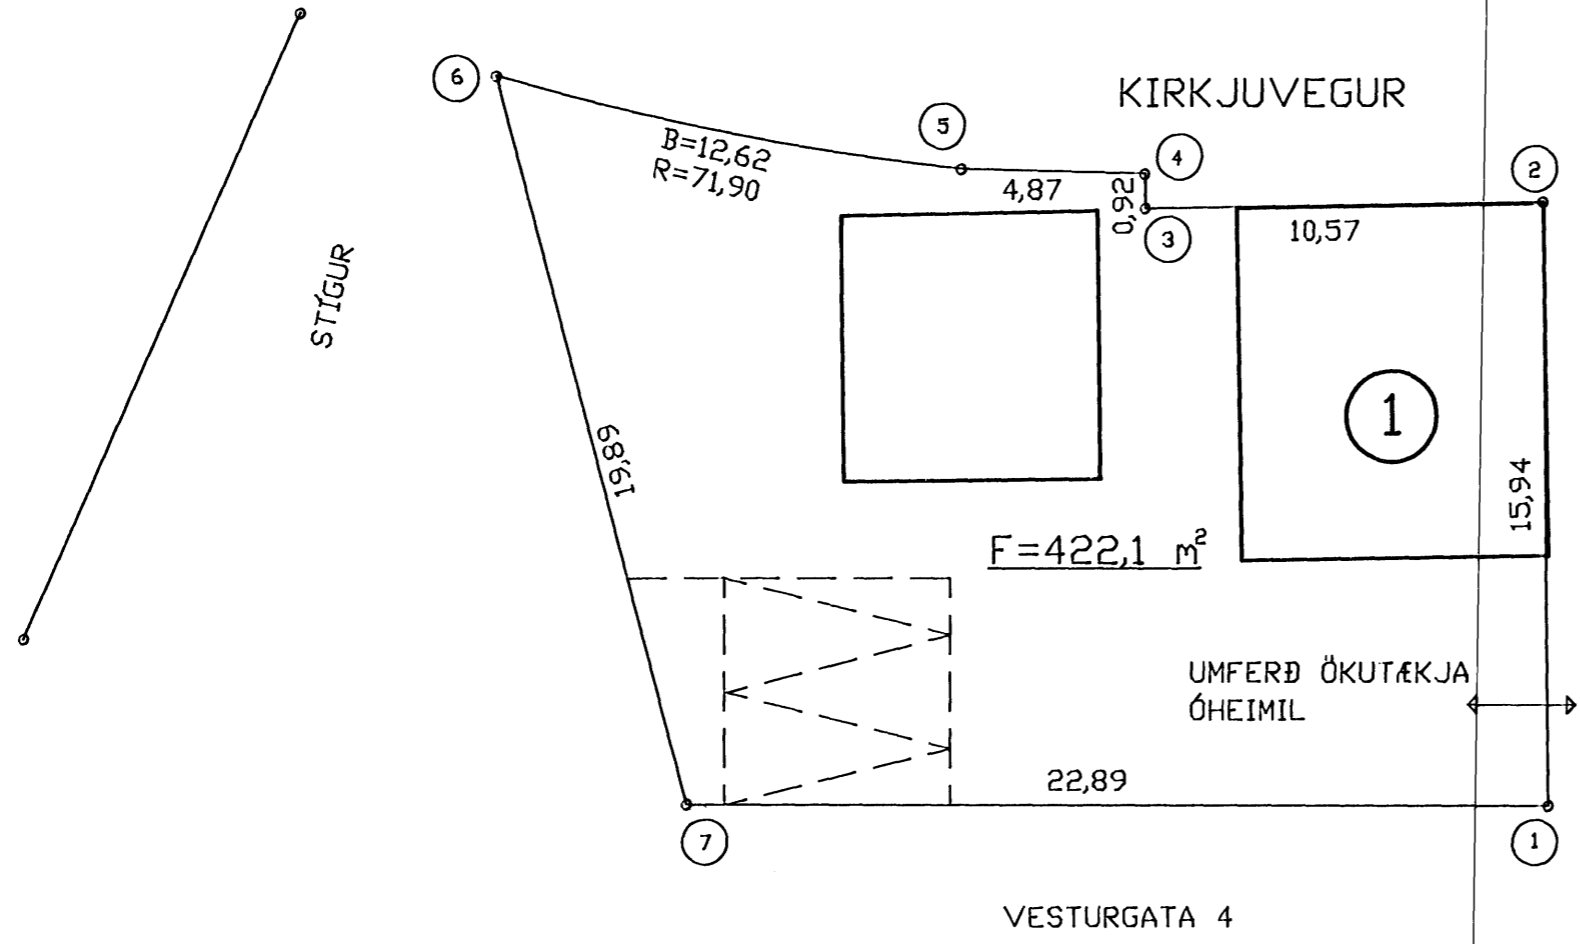

HNITASKRÁ:

NR.	X-HNIT	Y-HNIT
1	23449.349	9521.254
2	23442.490	9535.647
3	23452.064	9540.120
4	23451.676	9540.951
5	23456.004	9543.192
6	23466.047	9550.803
7	23469.917	9531.290

SAMÞYKKUR NÝJU LÓÐARBLAÐI FYRIR
REYKJAVÍKURVEG 1, DAGS. 14.7.1994

Óli Svend Styff
ÓLI SVEND STYFF kt. 110946-8139

TEIKNING NR. 153,091	DAGS	NAFN	YFIRF
Mælt: 12,92	SH		SH
Hannað: 07,94	SH		
Teiknað: 07,94	EJ		
LÓÐARBLAÐ	Mælikv		1:200
REYKJAVÍKURVEGUR 1	Sgmb		SH
BÆJARVERKFRÆÐINGURINN			
I HAFNARFIRDI			

Y=9550
X=23450