
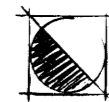
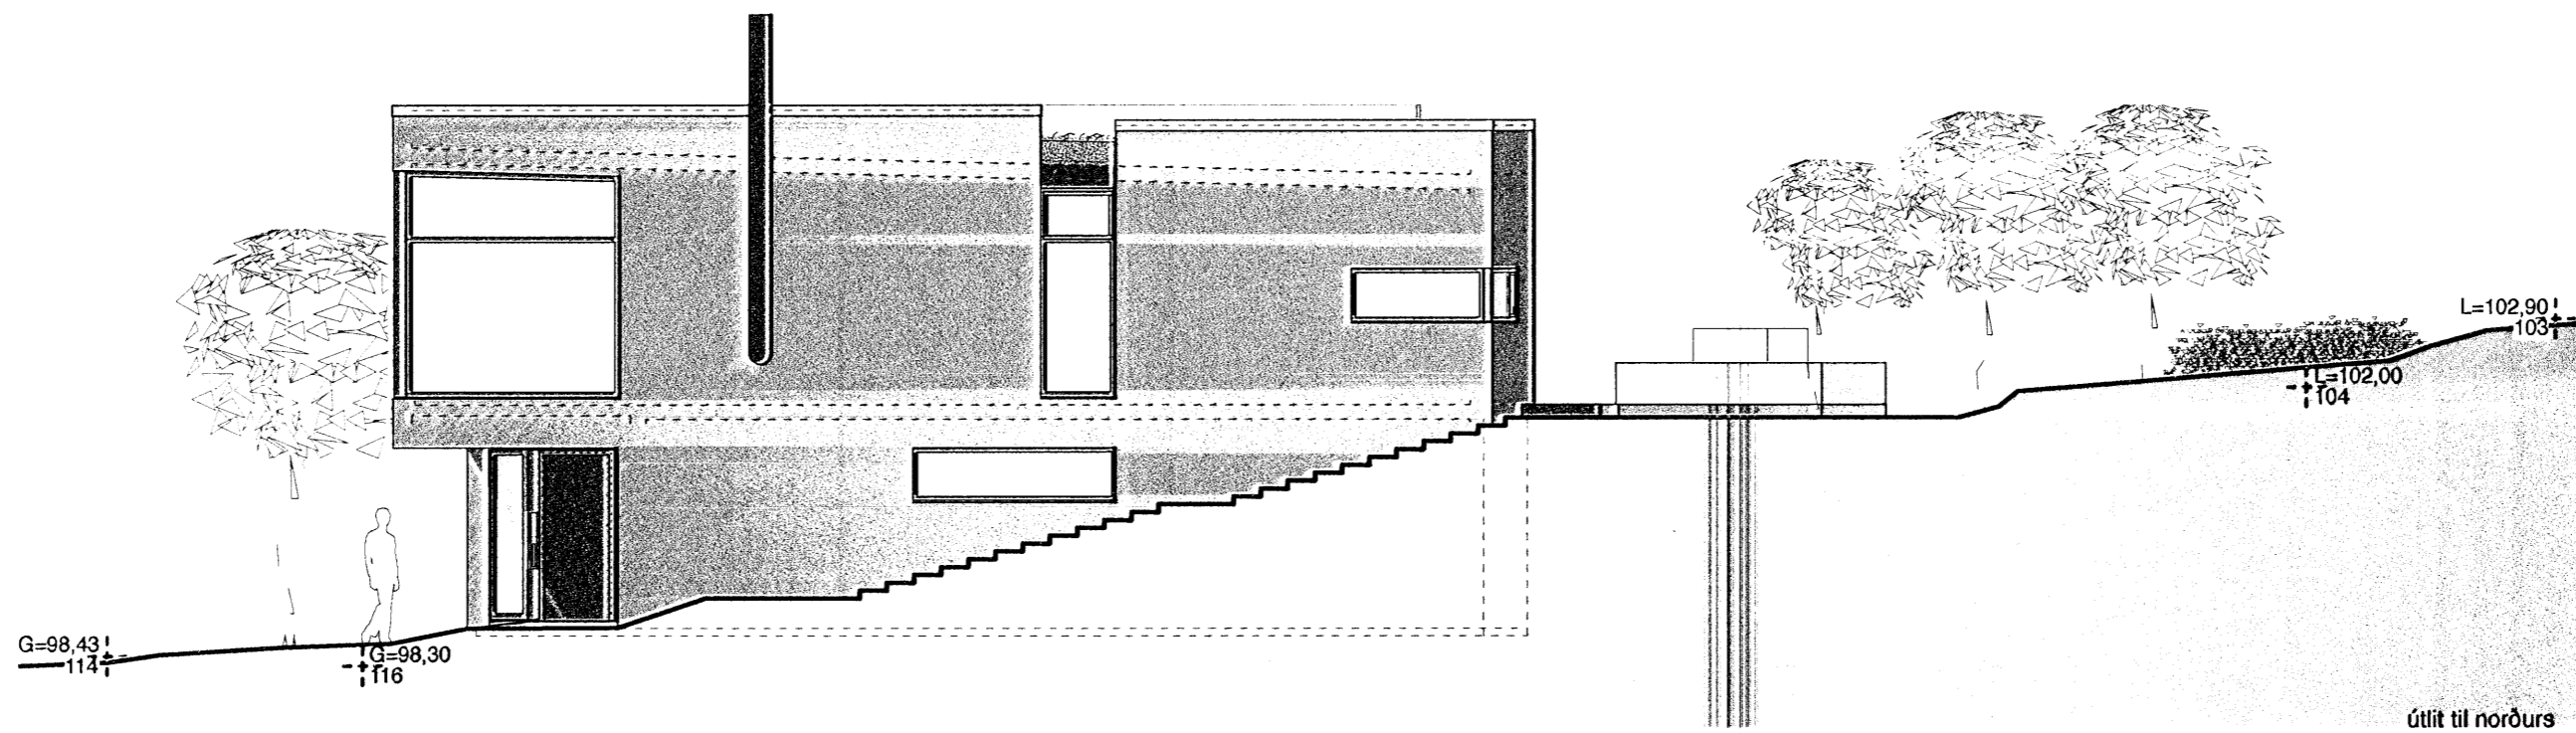
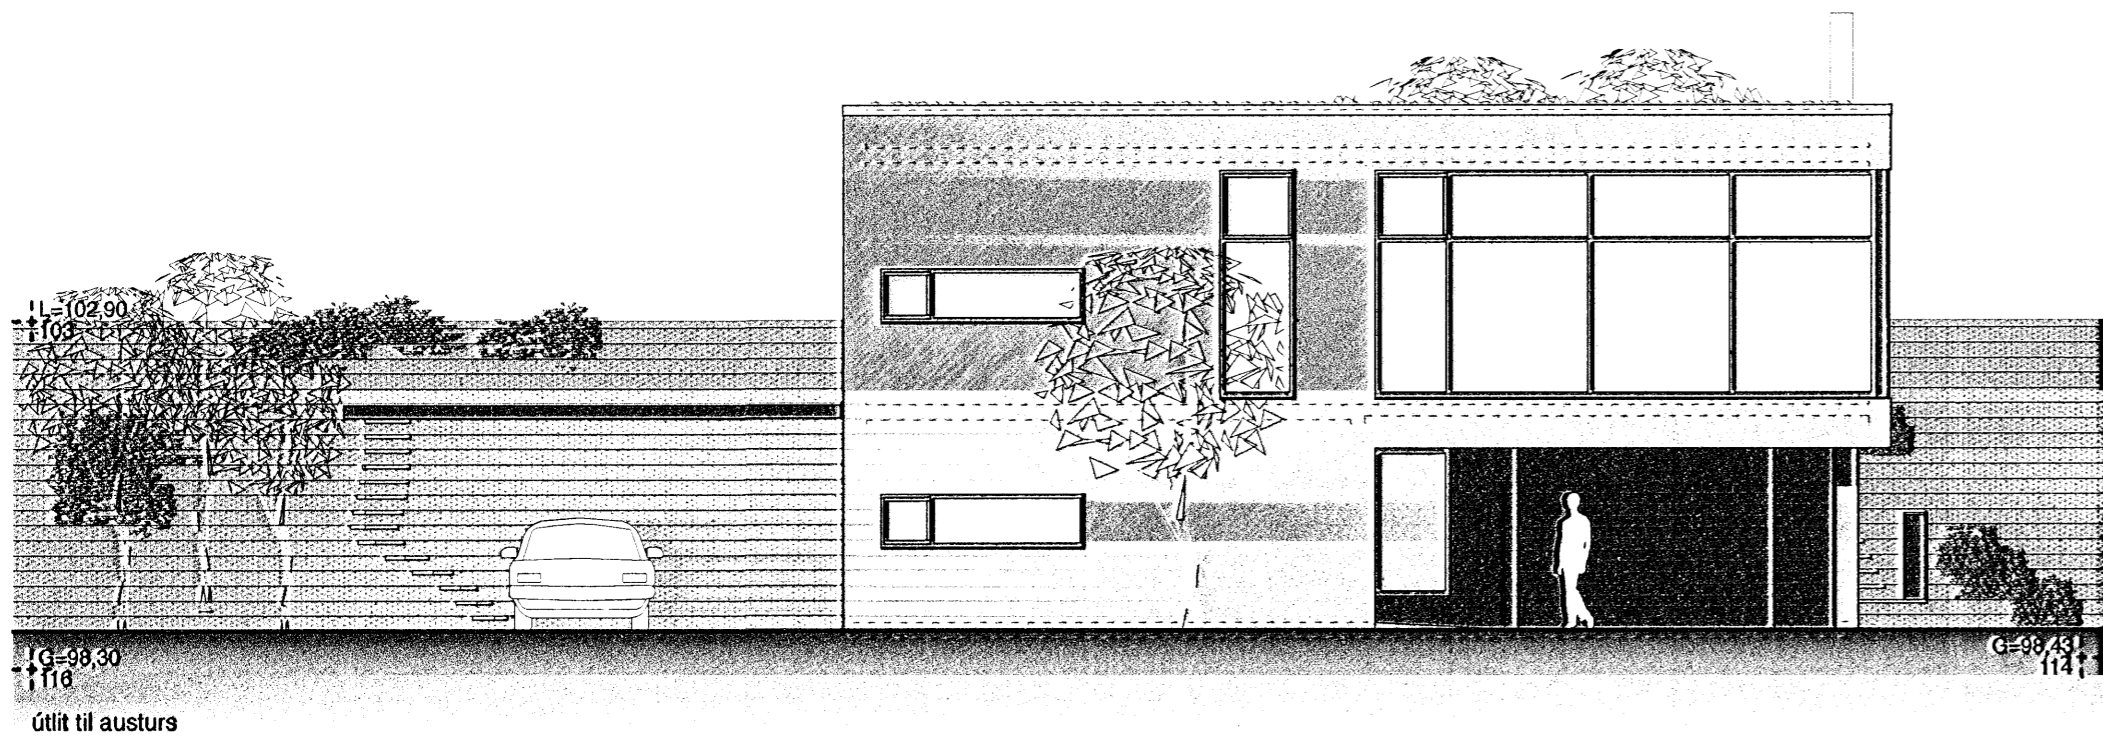
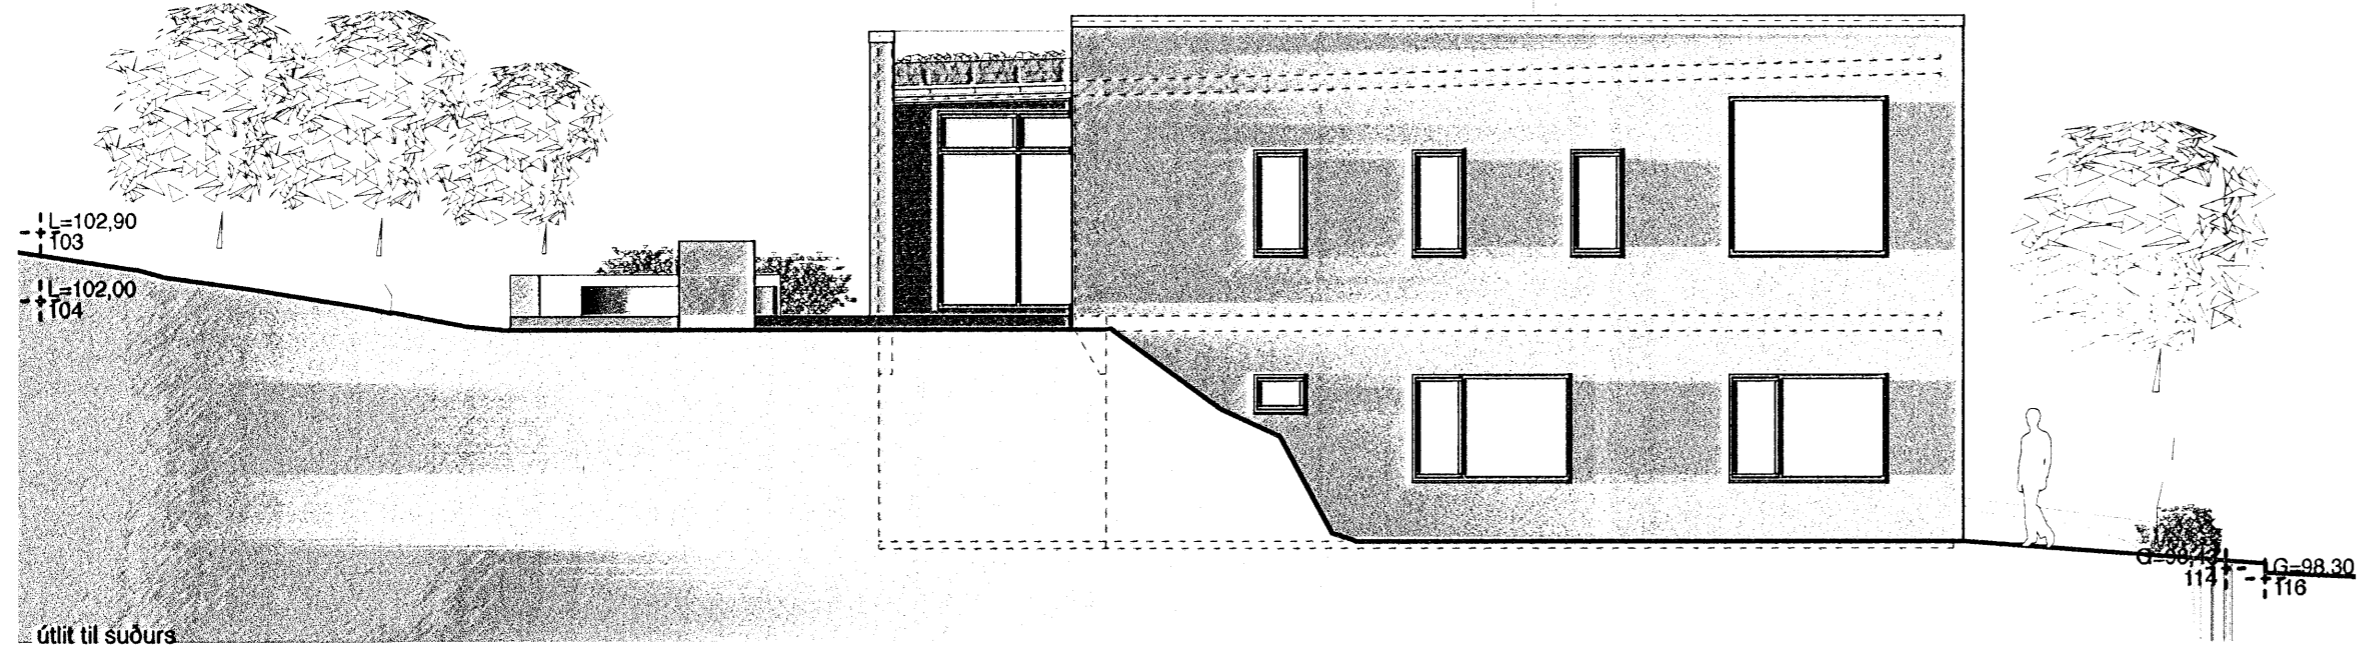


7 MAY 2008

Byggingarútlittrúnn  
F.h. Jón Sigurðsson

# Úr Gildi

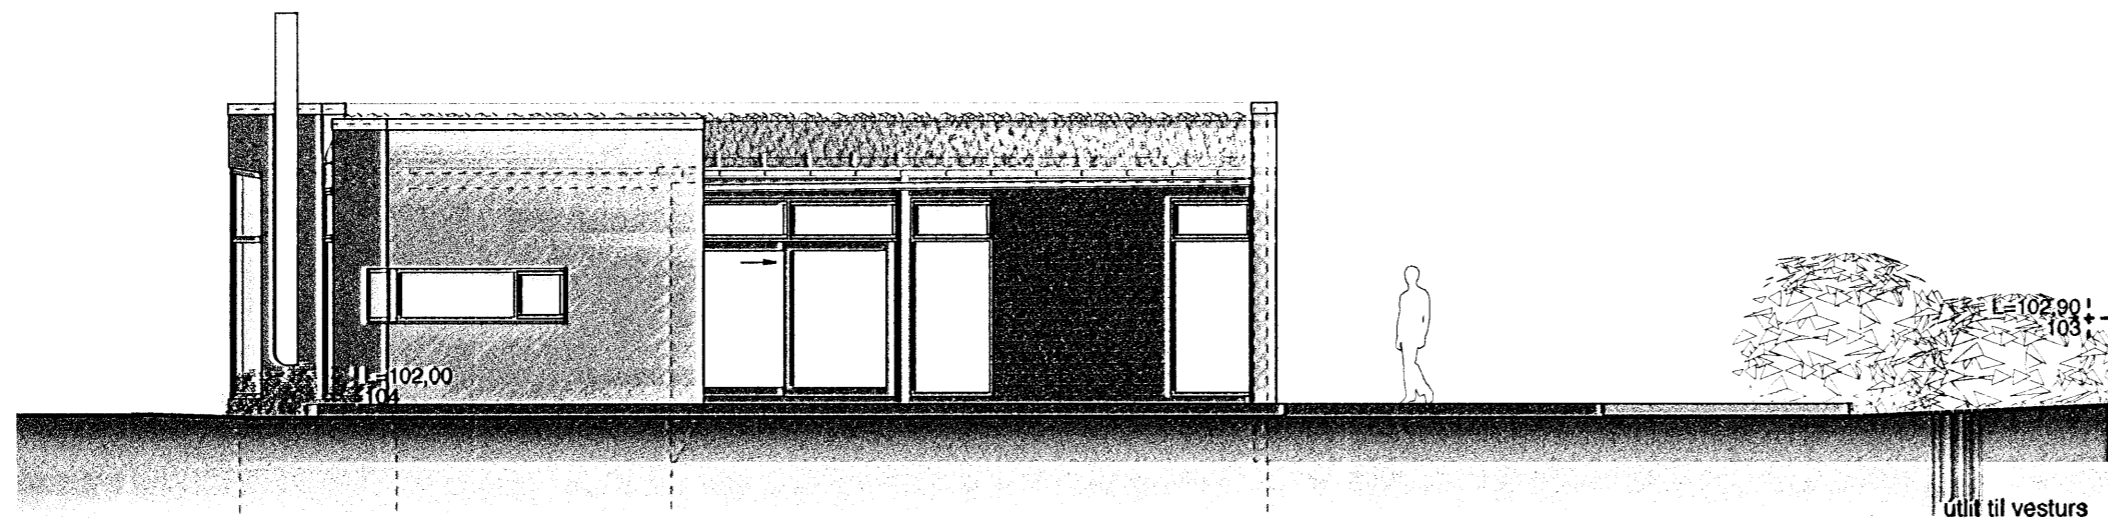

**Vinnustofan Pverá ehf**

Skólavörðustíg 12 • 101 Reykjavík • sími 5514060 • fax 5614060 • arkverk.is

**Skógarás F, Ásland, Hafnarfjörður**

teikning: útlit

hannað: VB verkfr.: 1.145

teiknað: ML kvarði: 1:100 (A2)

breytt: apríl 2008 dags: 18.12.2006

yfirfarð: Valdis Bjarnadóttir arkitekt FAI, FSSA

töluskrá: Skógarás F - 1:100 blaðnr: **1.03**

