




ÚTLIT 1:100
Austur

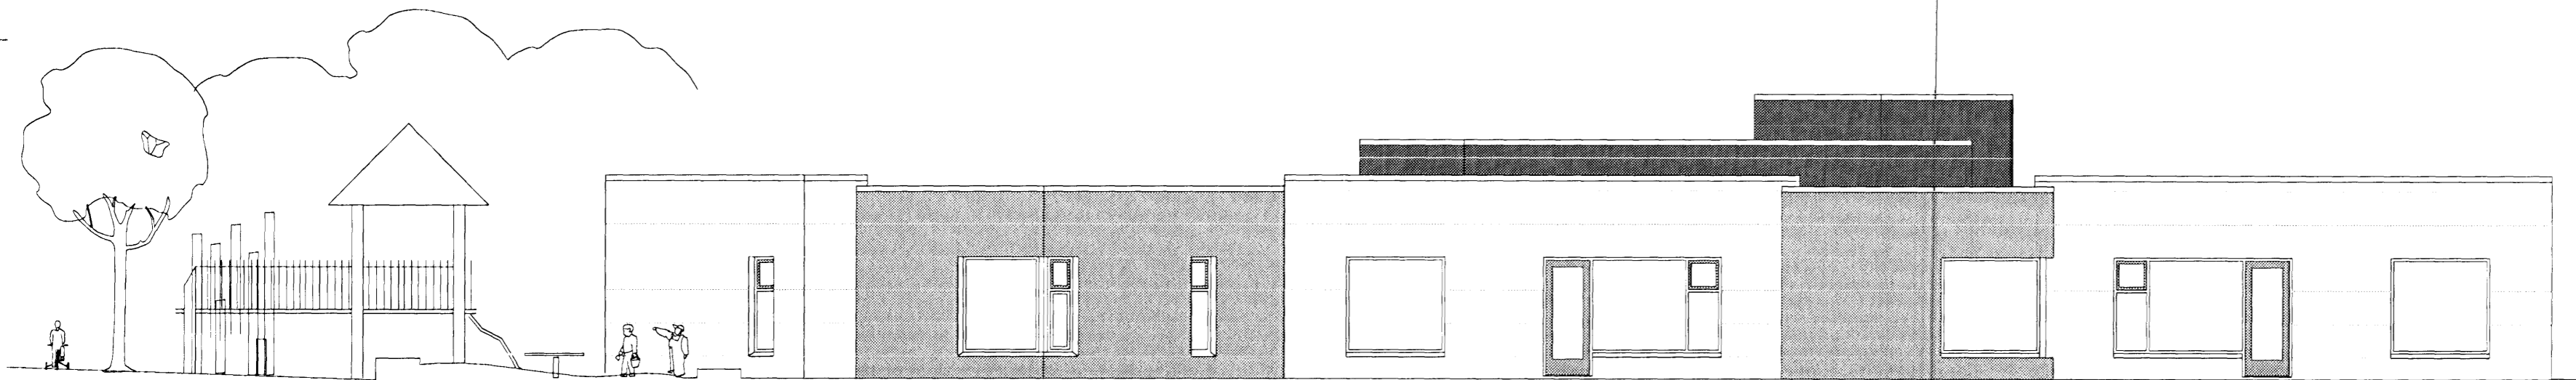

ÚTLIT 1:100
Suður

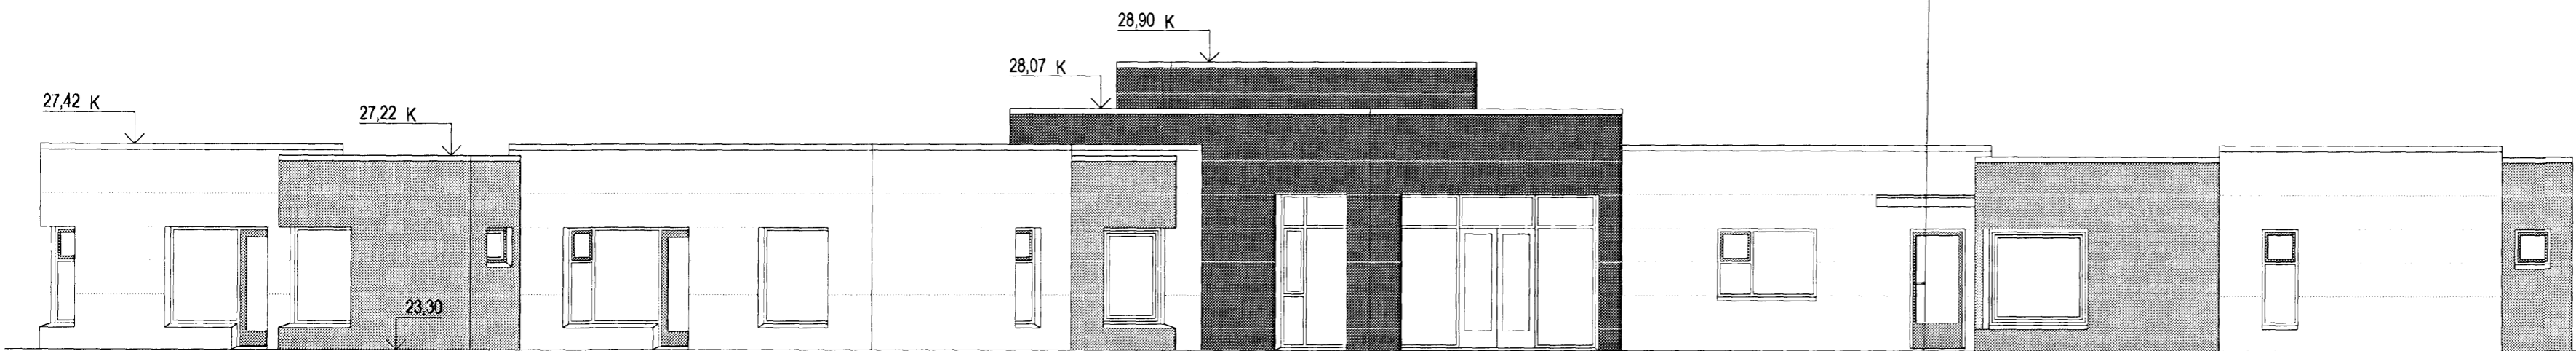

ÚTLIT 1:100
Vestur

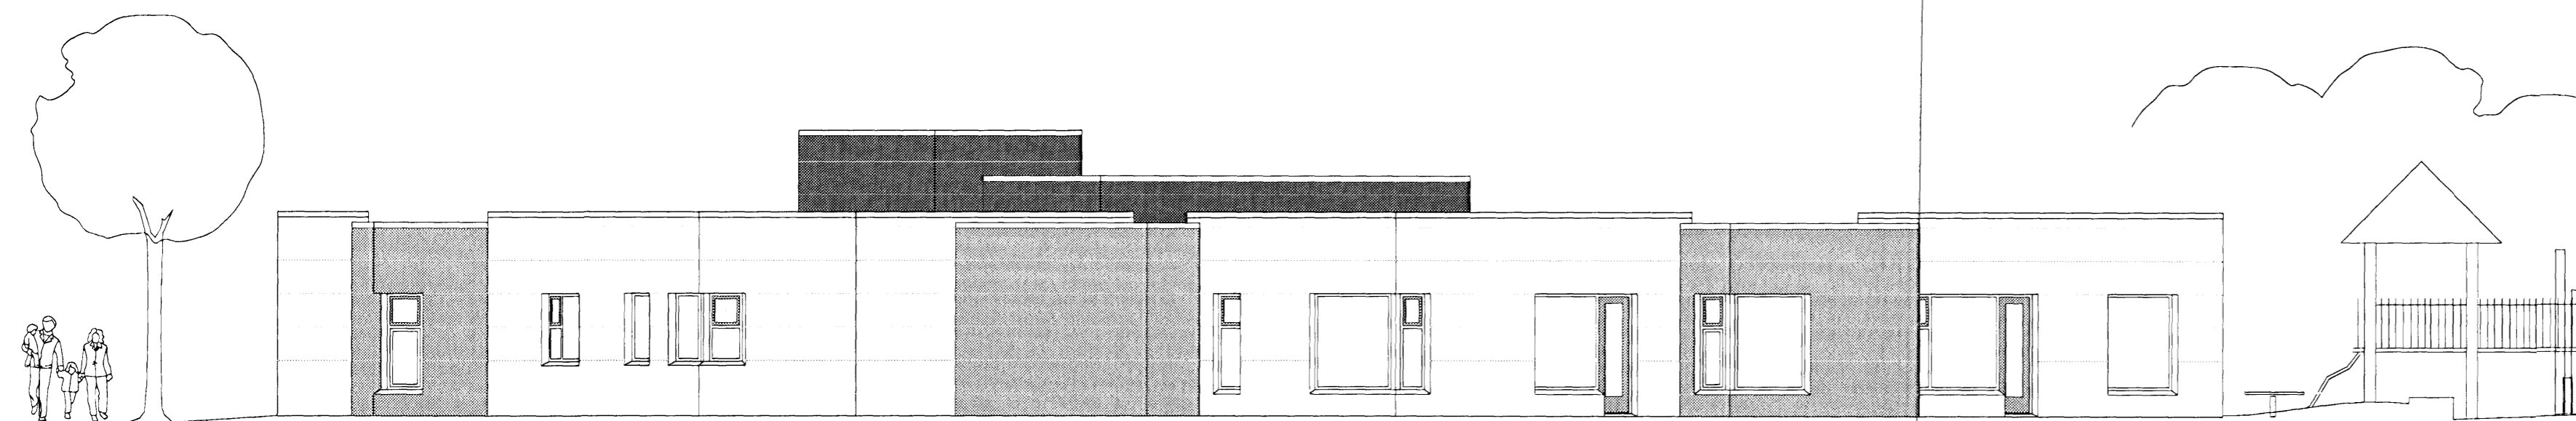

ÚTLIT 1:100
Norður

Samþykkt þann

11 JUN 2008

Byggingaútlitgjafi Hafnarfirði
F.h. Jón Sigurðsson

A	SS	PG	02.06.2008
Tilfærsla á björgunarpum			
ÚTGÁFA	TEIKNAD	SAMÞYKKT	DAGS
BREYTINGAR			

ASK Arkitektar
Geirsgötu 9
101 Reykjavík
Sími 515 0300
Fax 515 0319
www.ask.is



Áritun aðalhönnuðar
Páll Gunnarsson arkitekt FAX: 210552-2199

LEIKSKÓLINN HAMRAVELLIR
Hvannavellir 1

VERKFRNI
ADALTEIKNINGAR
Útlit

VERK NR. 06105
NÚMÉR TEIKNINGAR 10-30

ARKV. I A2
1:100
TEIKNAD HT
DAGS 21.05.07
ÚTGÁFA A