



Vesturhlíð 1:50

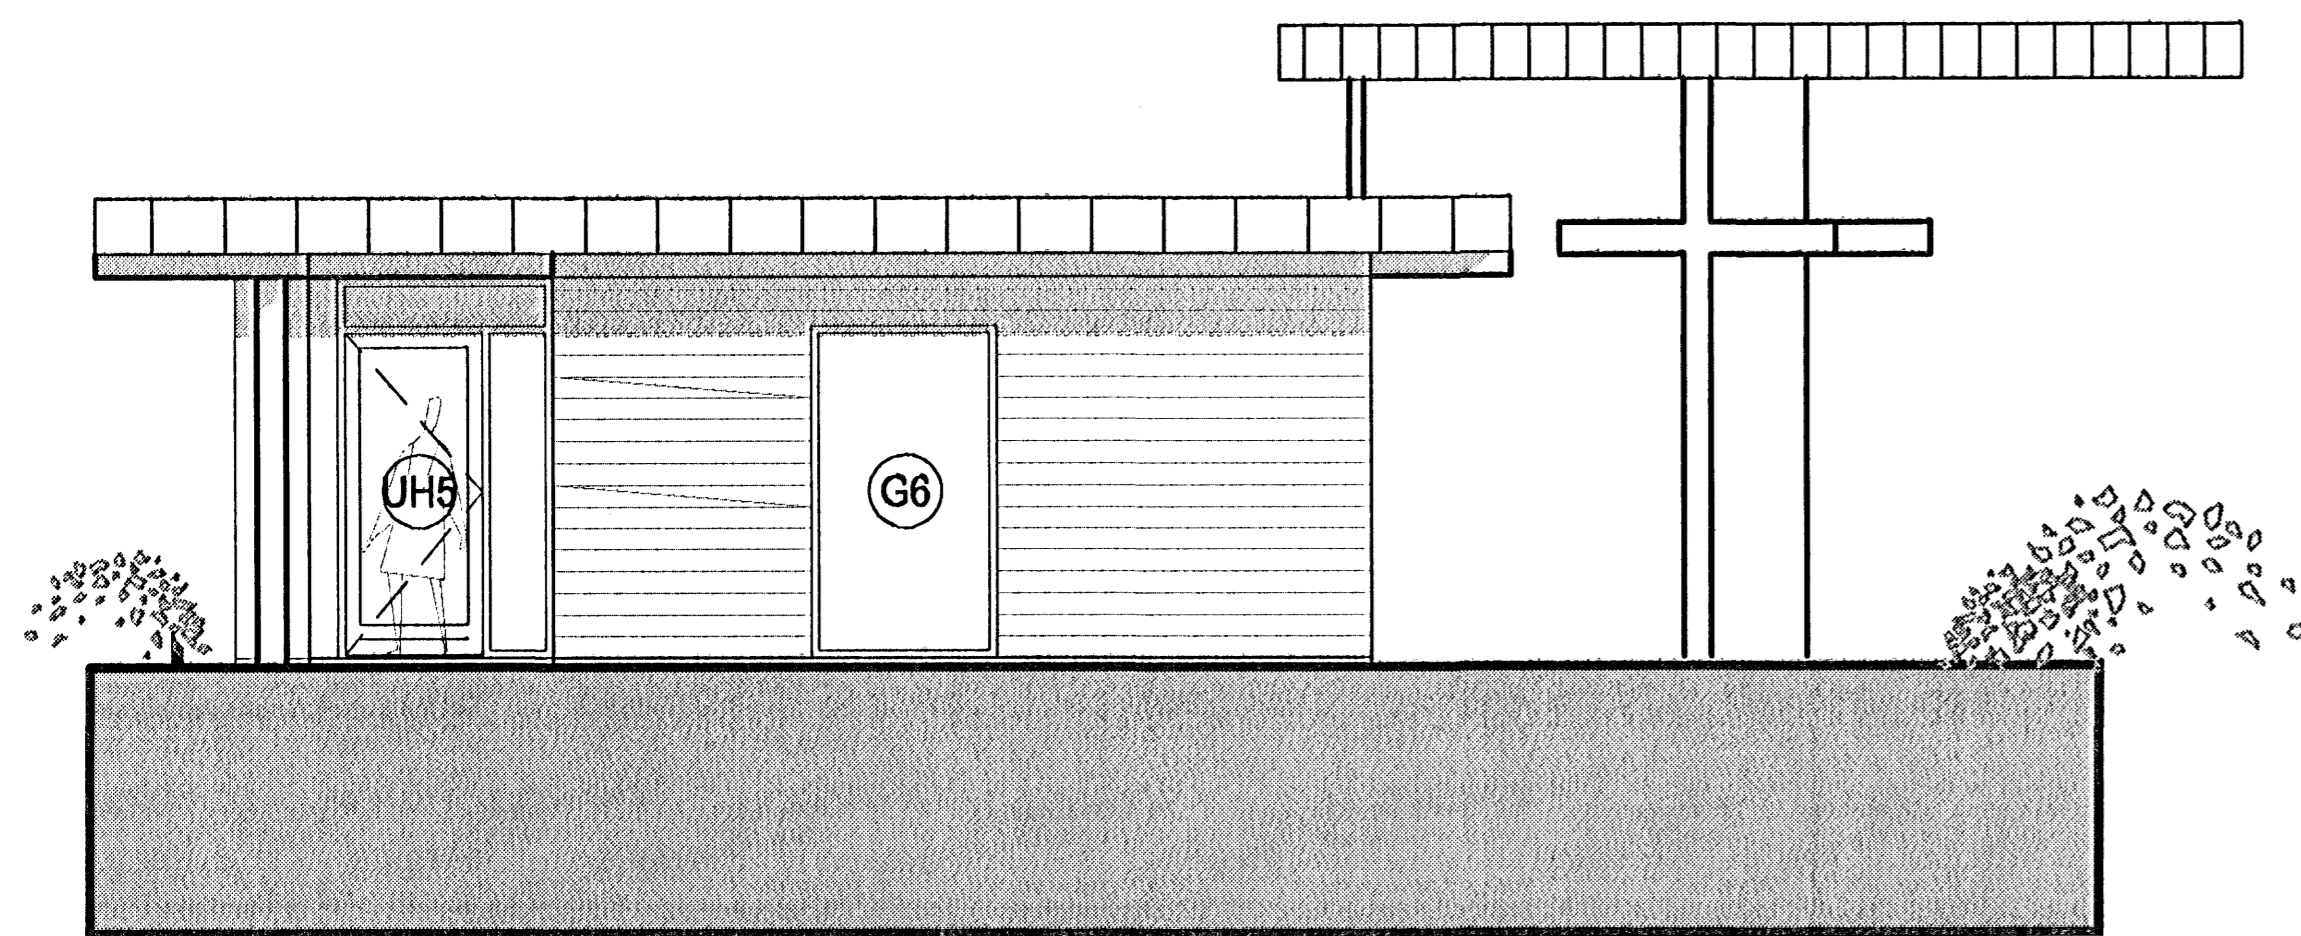

Suðurhlíð 1:50





Austurhlíð 1:50

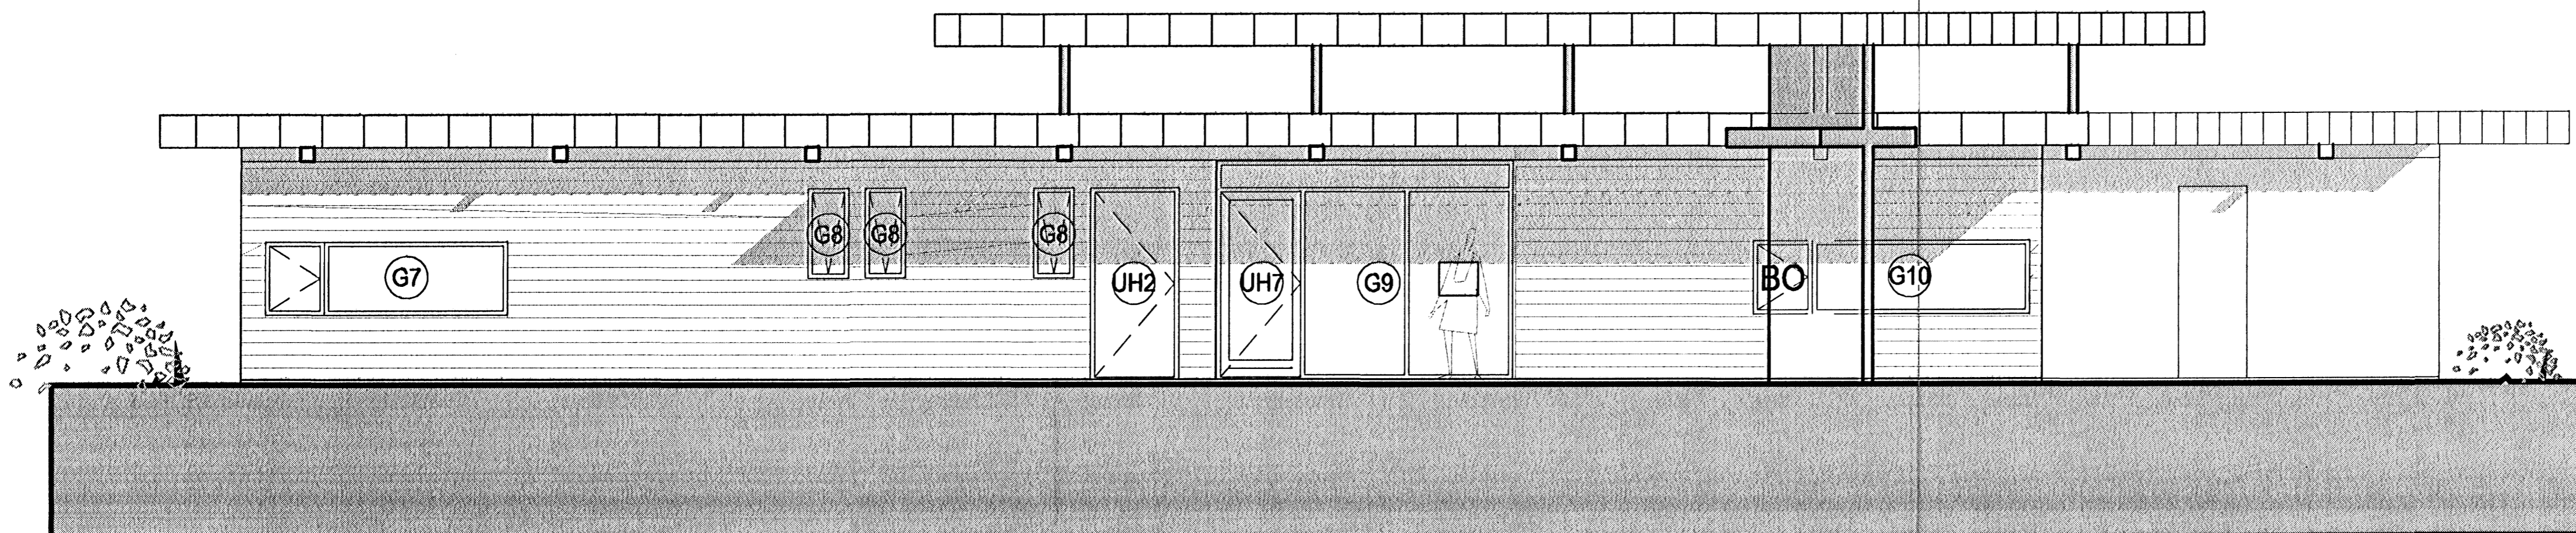

Norðurhlíð 1:50

VIDHENC: 0311-U1.dwg /

G:\Verk\2003\0311_Kirkjugarður hfj_ starfsmannahúsi\Teikningar\Verkeiningar\0311-(39)3.03.dwg_A1_10.5.2005 10:59:41, 1:2.04347

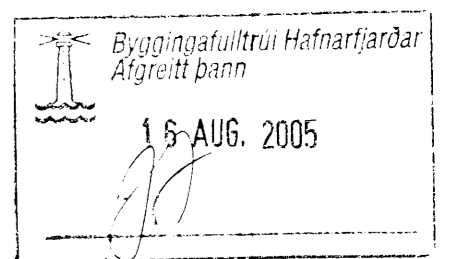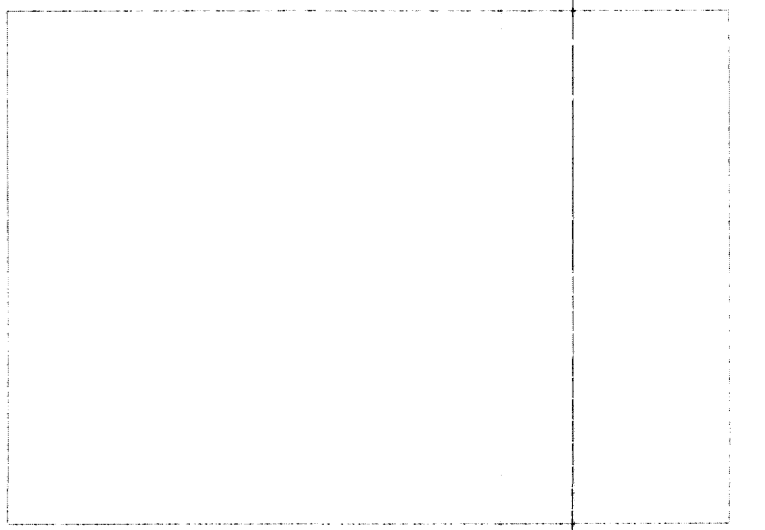

KIRKJUGARÐUR HAFNARFJARÐAR
STARFSMANNAHÚS

0311

VERKTEIKNING
ÚTLIT

MKV.: 1:50
DAGS: 09.06.2005
TEIKNAD: BS
SKRÁ: 0311 (39)3.03.dwg

(39)3.03
FRUMTÚGÁFA

Jón Ólafur Ólafsson FAJ
KÍ: 090658-4099

Sigurður Einarsson FAJ
KÍ: 110457-2789

Sigurður Harðarson FAJ
KÍ: 030448-3999

BATTERÍÐ
ARKITEKTAR

KÍ: 521291-1259
Tórnúnaud 1
220 Hafnarfjörður

S: 54 54 700 F: 54 54 701
Netfang: batteri@arkitekti.is
Heimasíða: www.arkitekti.is

© BATTERÍÐ EHF
ÖLL ATRÖT OG AFRITUN TERNINGAR AD HEILTA EDA TIL HEILUR HAD SKRIFLUÖU LEYTI ÖFUNDU