




grunnmynd í kv. 1:50

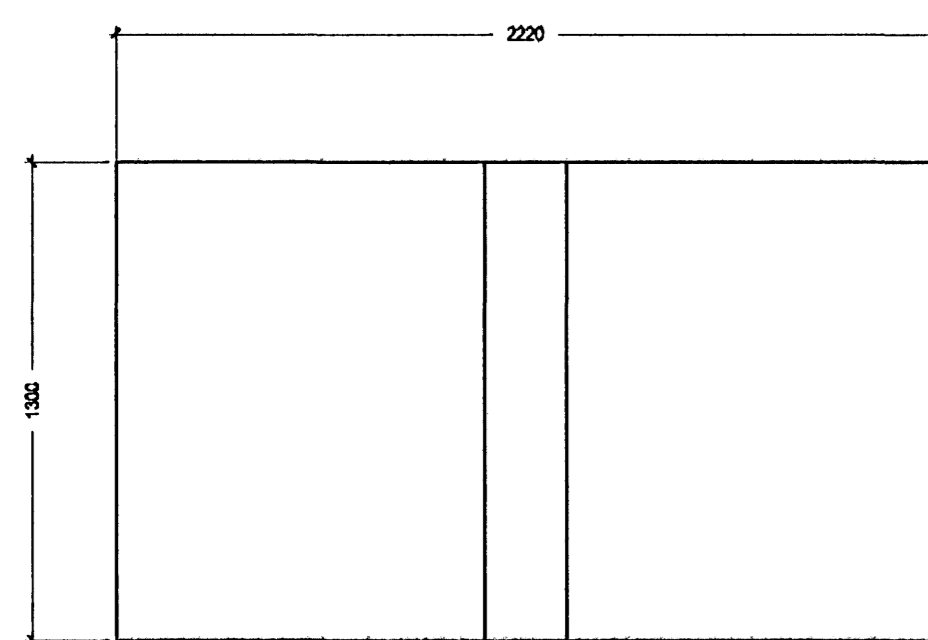


grunnmynd af krossi 1:20

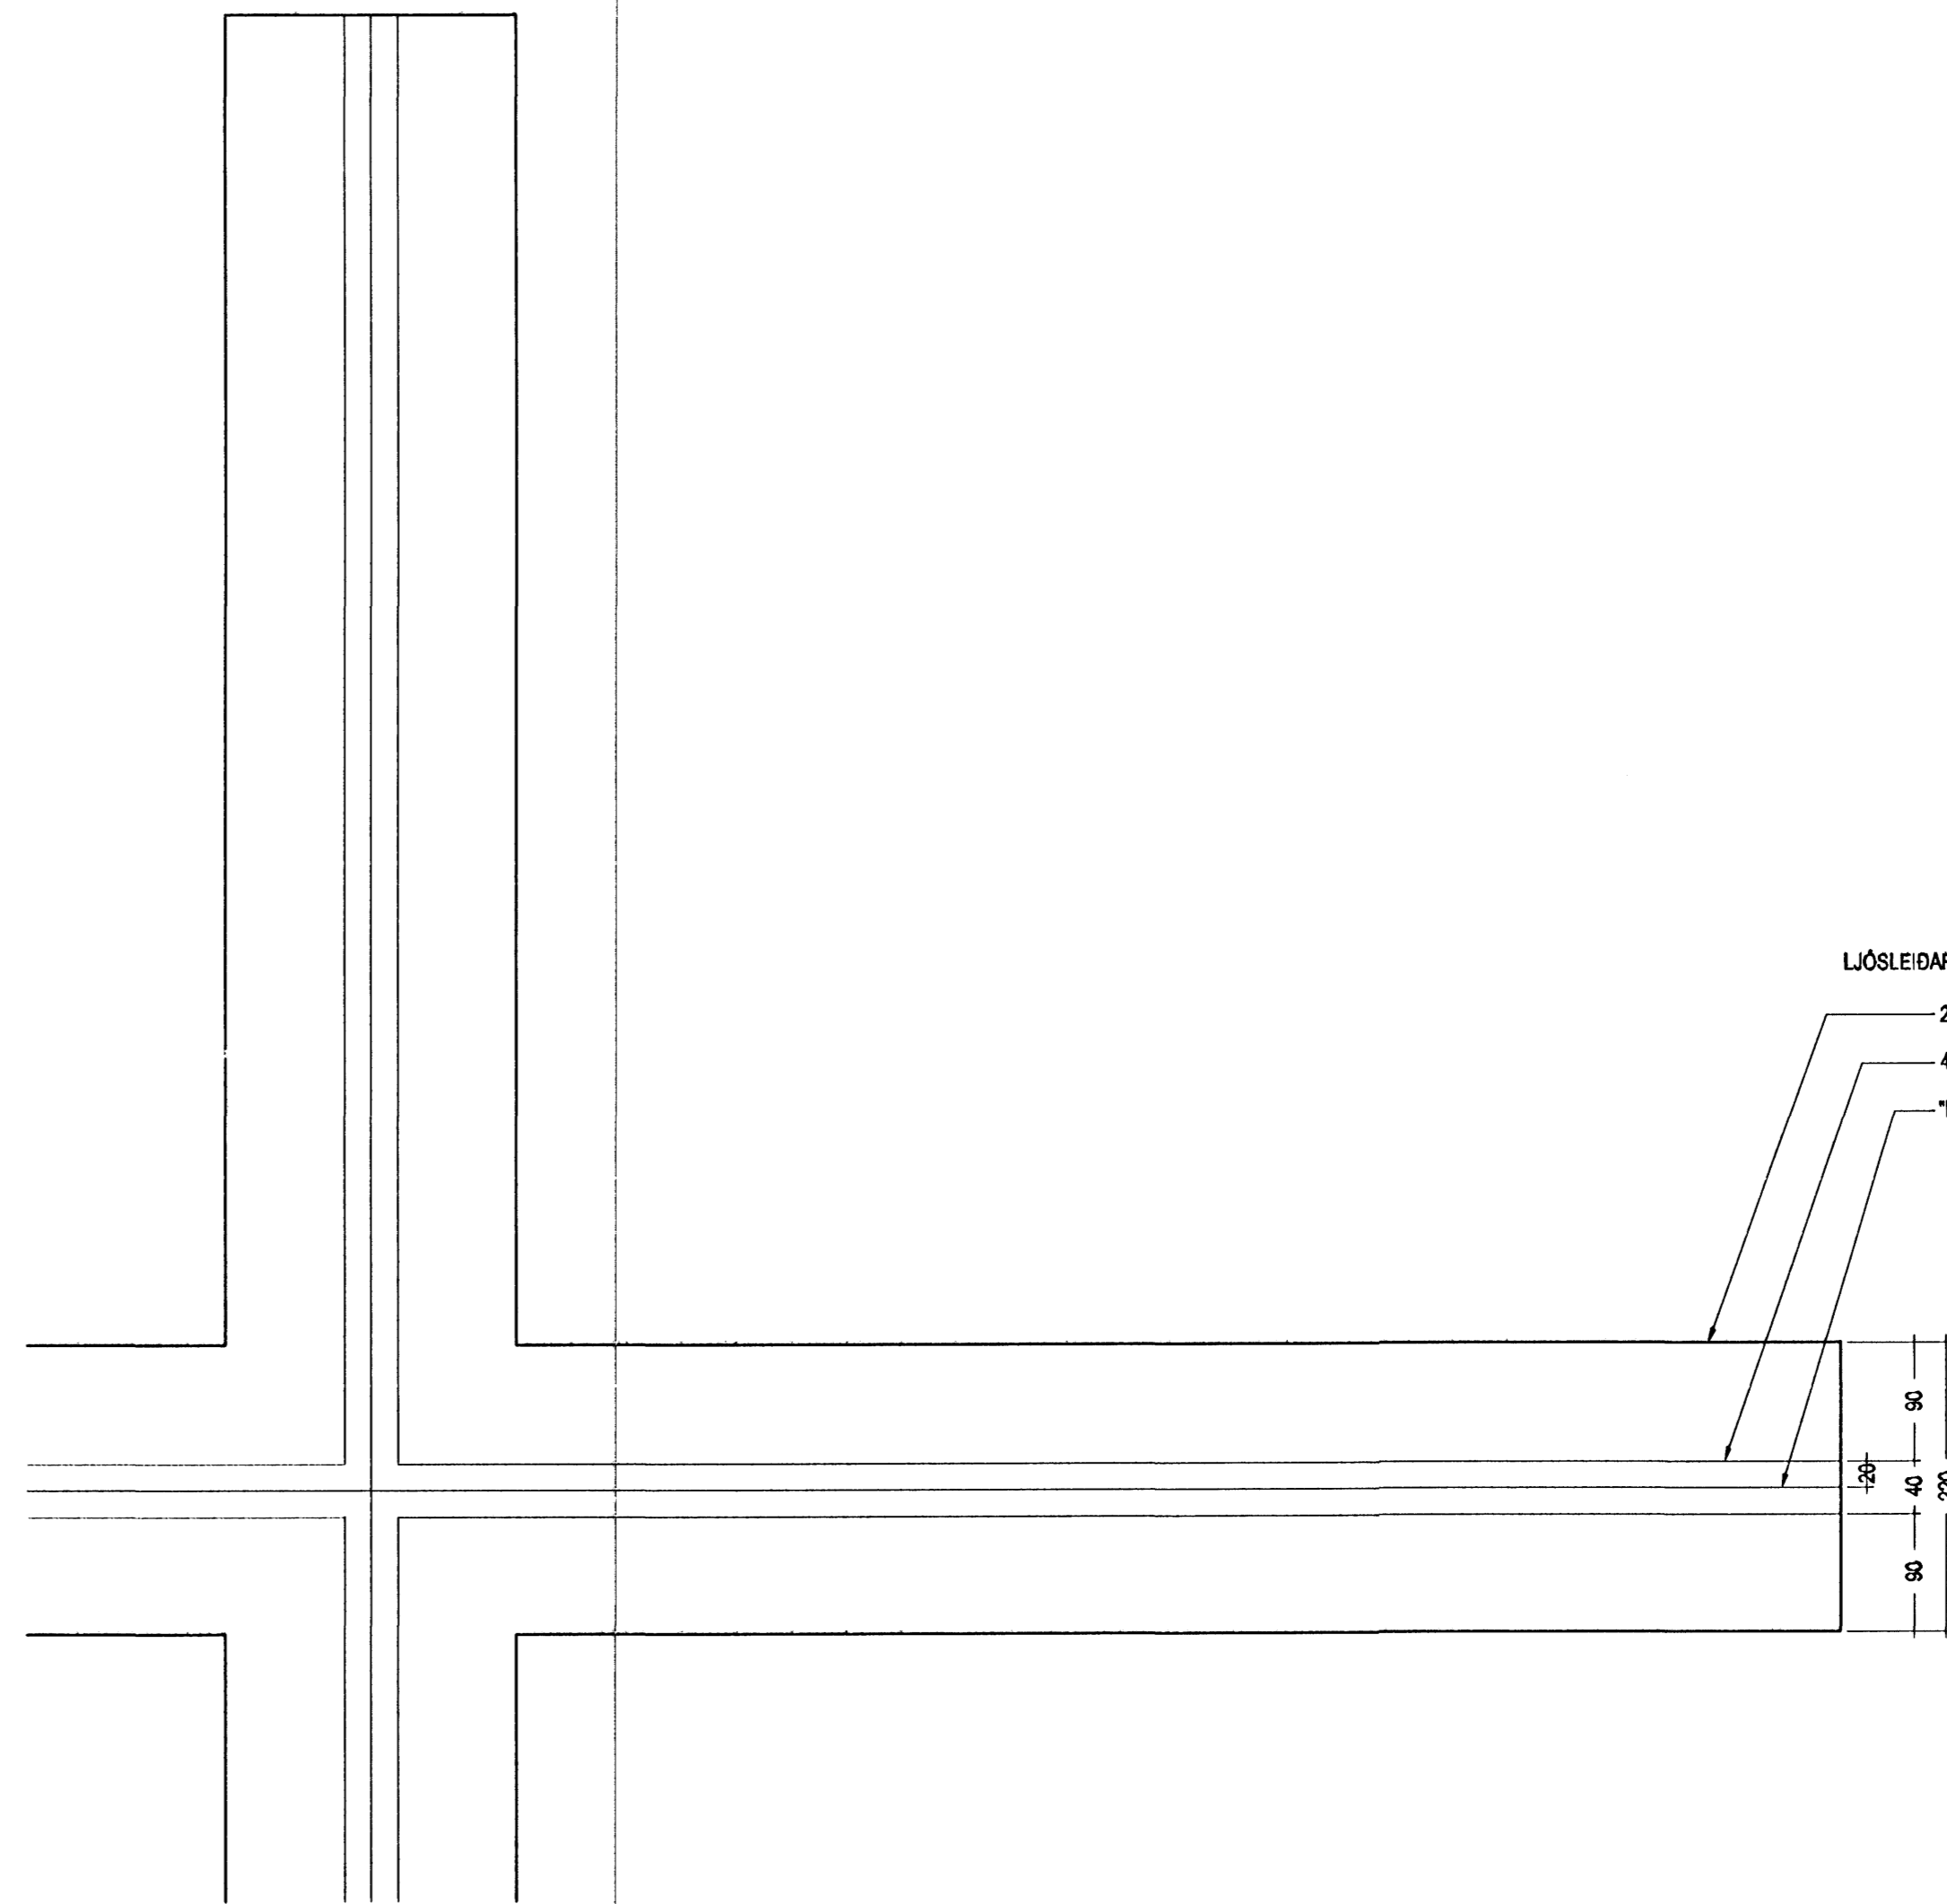

dæll 1:5

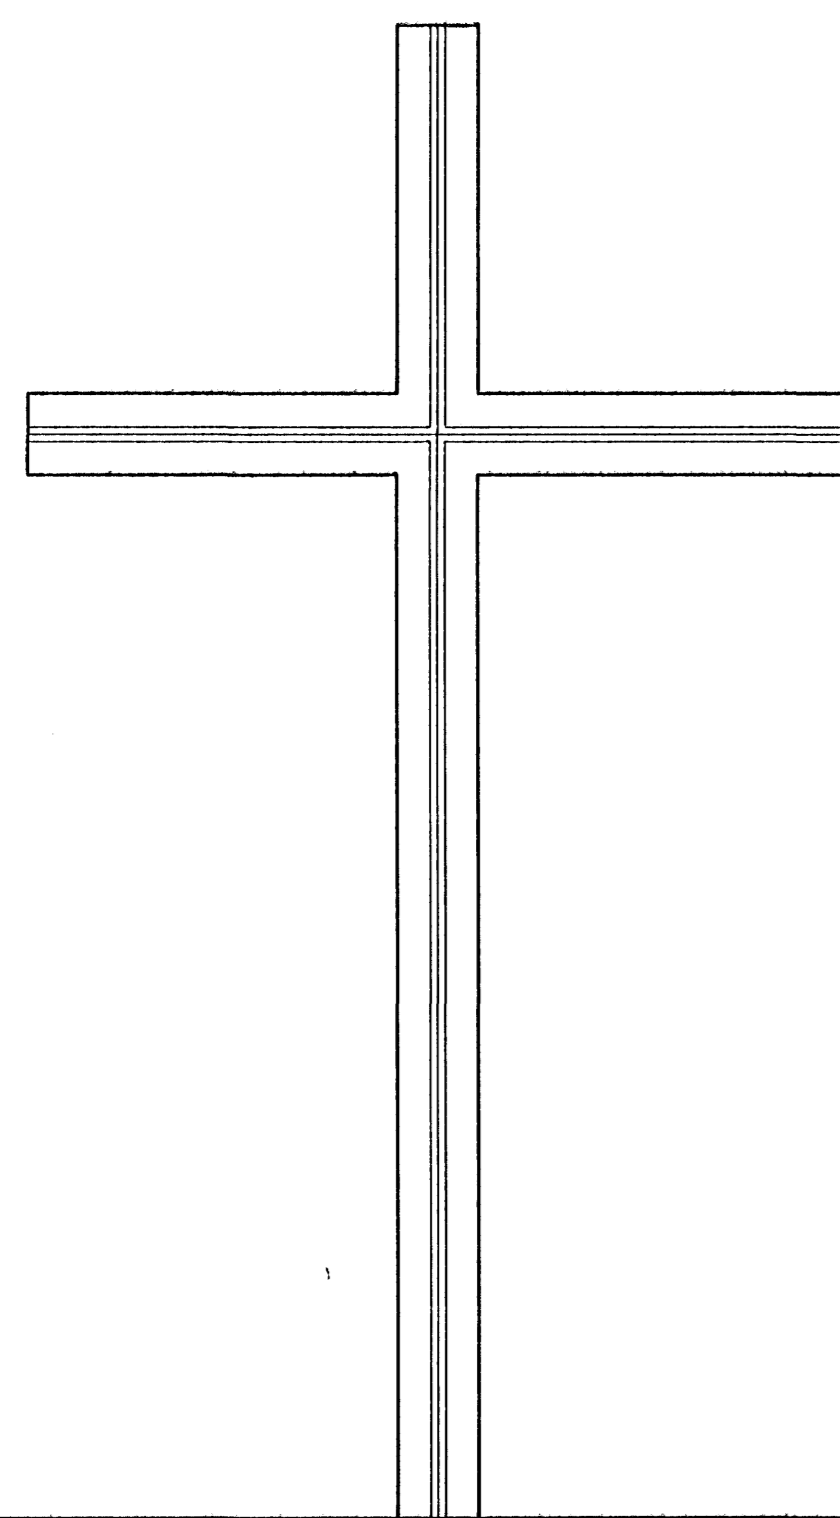


ásýnd af krossi 1:20

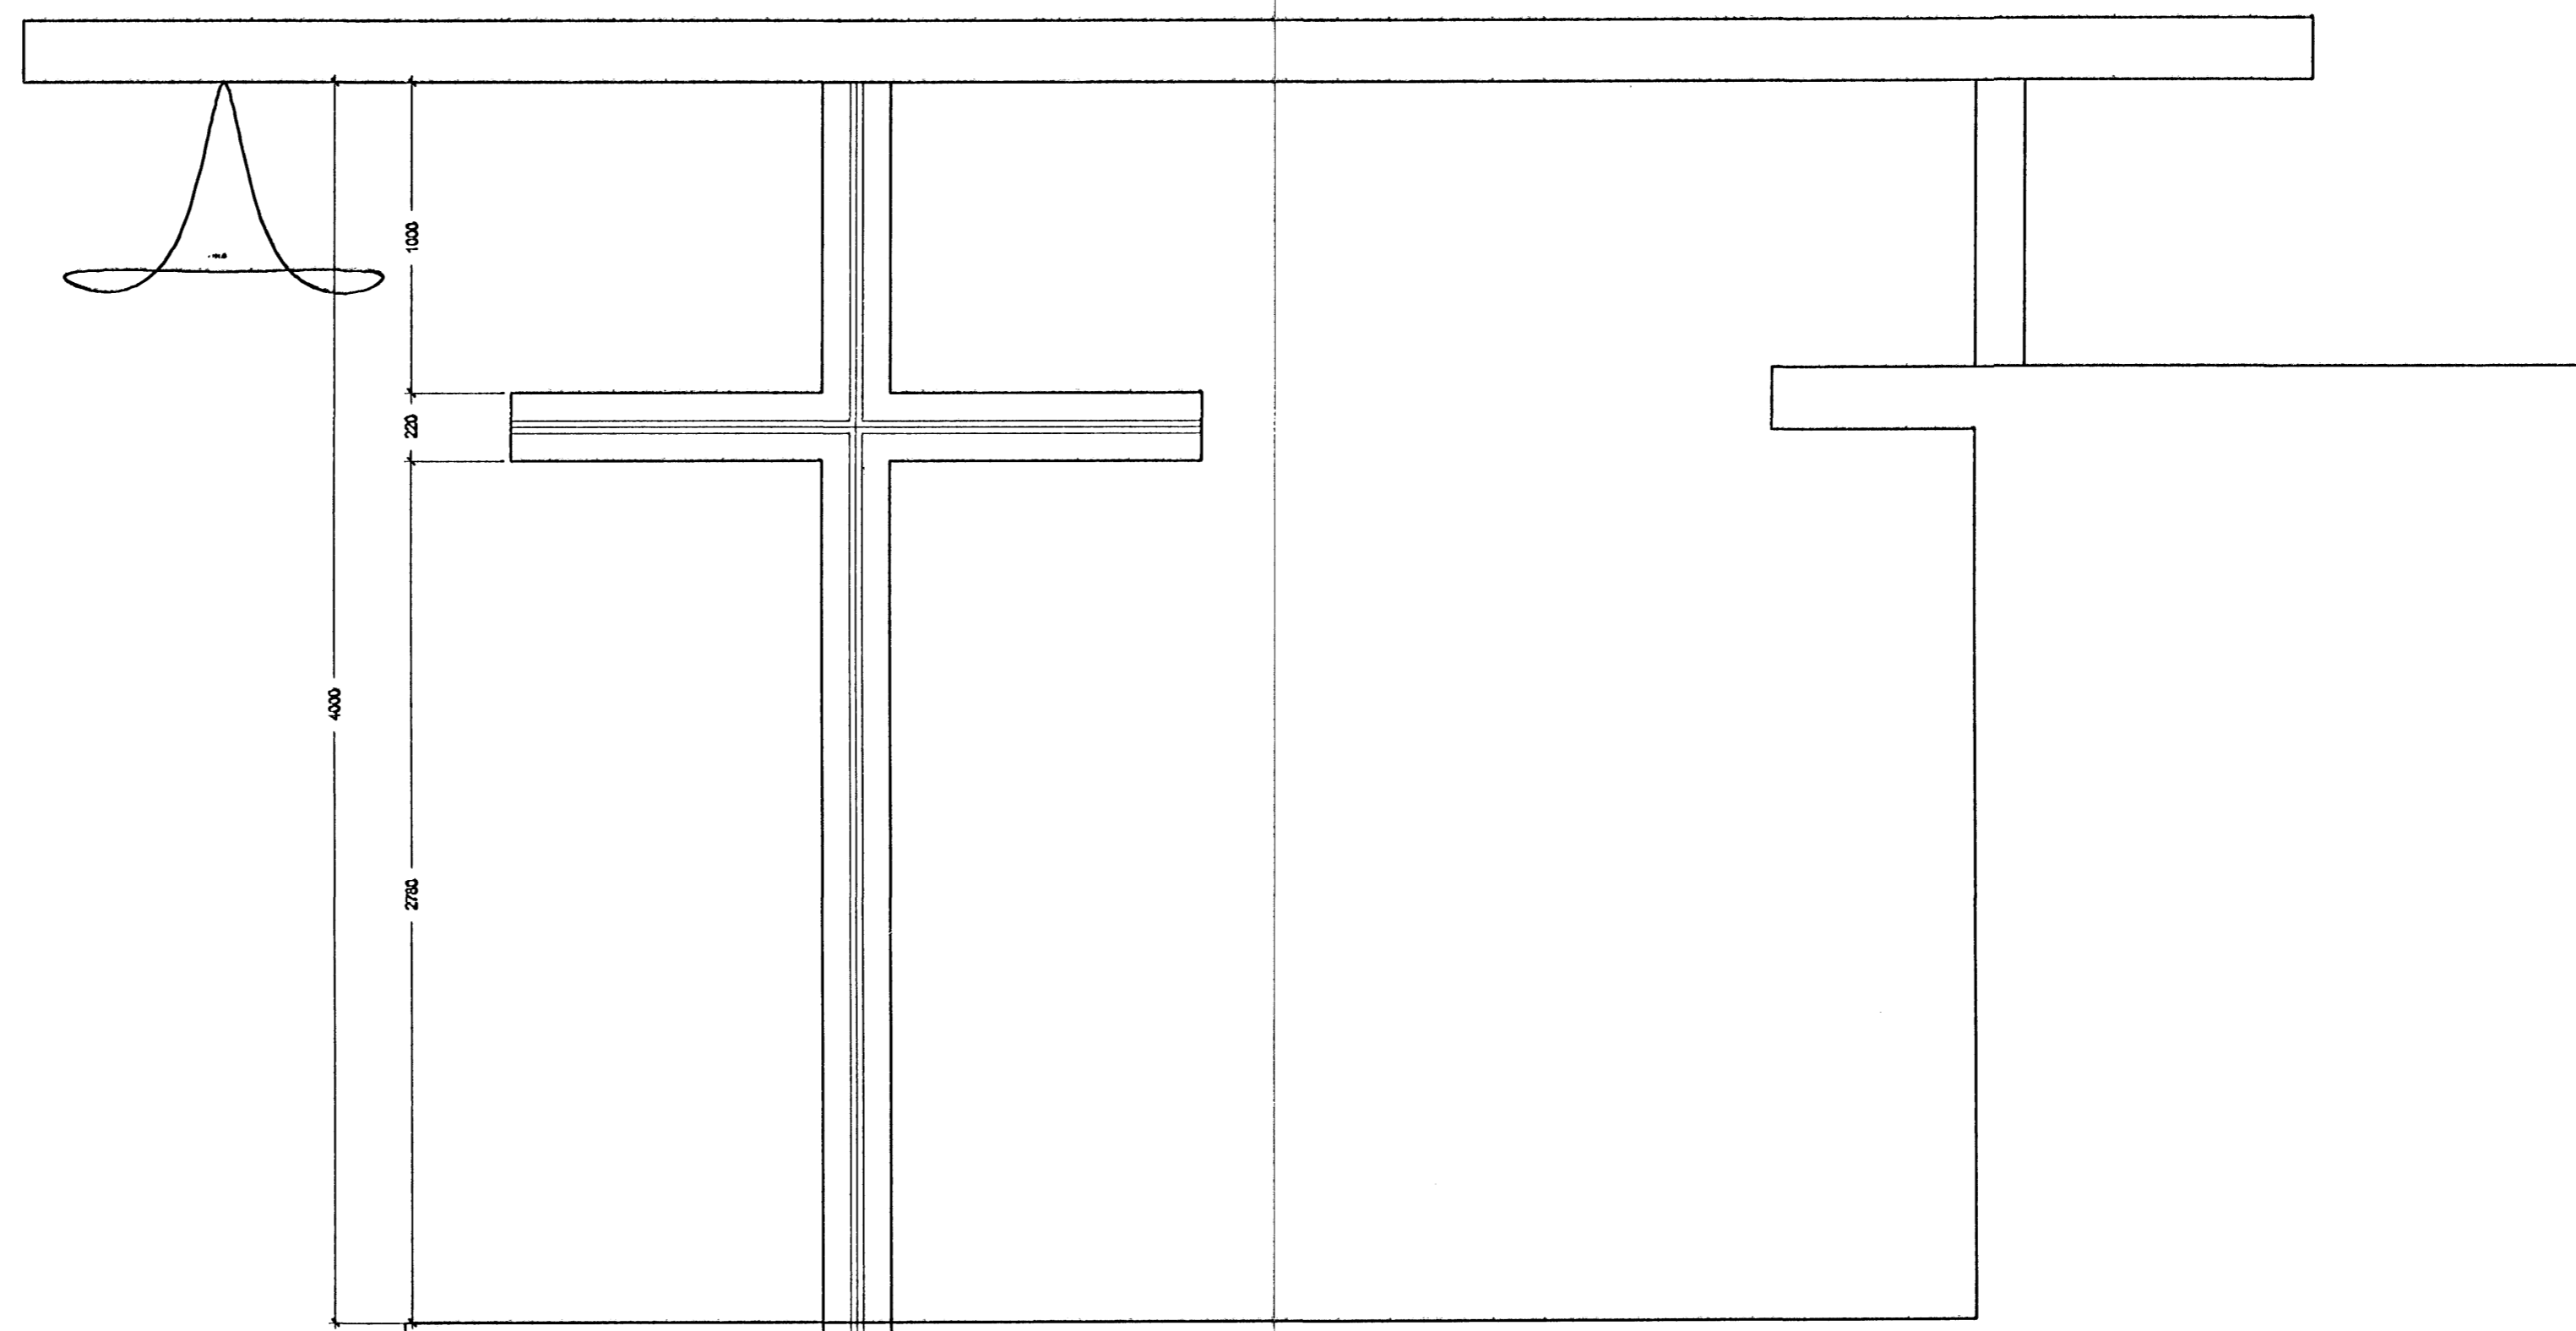

ásýnd með húsi 1:20

VIÐHENGJ: 0311-01.dwg

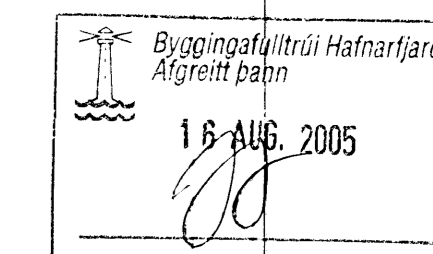

KIRKJUGARÐUR HAFNARFJARDAR
STARFSMANNAHÚS

0311

HLUTATEIKNING
Kross og klúknarport

MKV.: 1:50/1:20/1:5
DAGS: 09.08.2005
TEIKNAD: BSS
SKRÁ: 0311 (39)4.01.dwg

(39)4.01
FRUMÚTGÁFA

Jón Ólafur Ólafsson FAI
kt: 090694-4099
Sigrður Einarsson FAI
kt: 110457-2789

BATTERIÐ
ARKITEKTAR

kt: 521291-1259
Trénuhúsi 1
220 Hafnarfréti

Sigrður Harðarson FAI
kt: 030448-3999

S: 54 54 700 F: 54 54 701
Netfang: batterid@arkitekt.is
Helmasíða: www.arkitekt.is

© BATTERIÐ EHF
ÖLL REYNT OG AFRITUN TÆKNINGAR AD HLUTA EGA Í HEILD ER HÁÐ BRUKLEUGU LEYFINGUNDA