


RÚMMYND HITALAGNA – STOFNAR 1:50

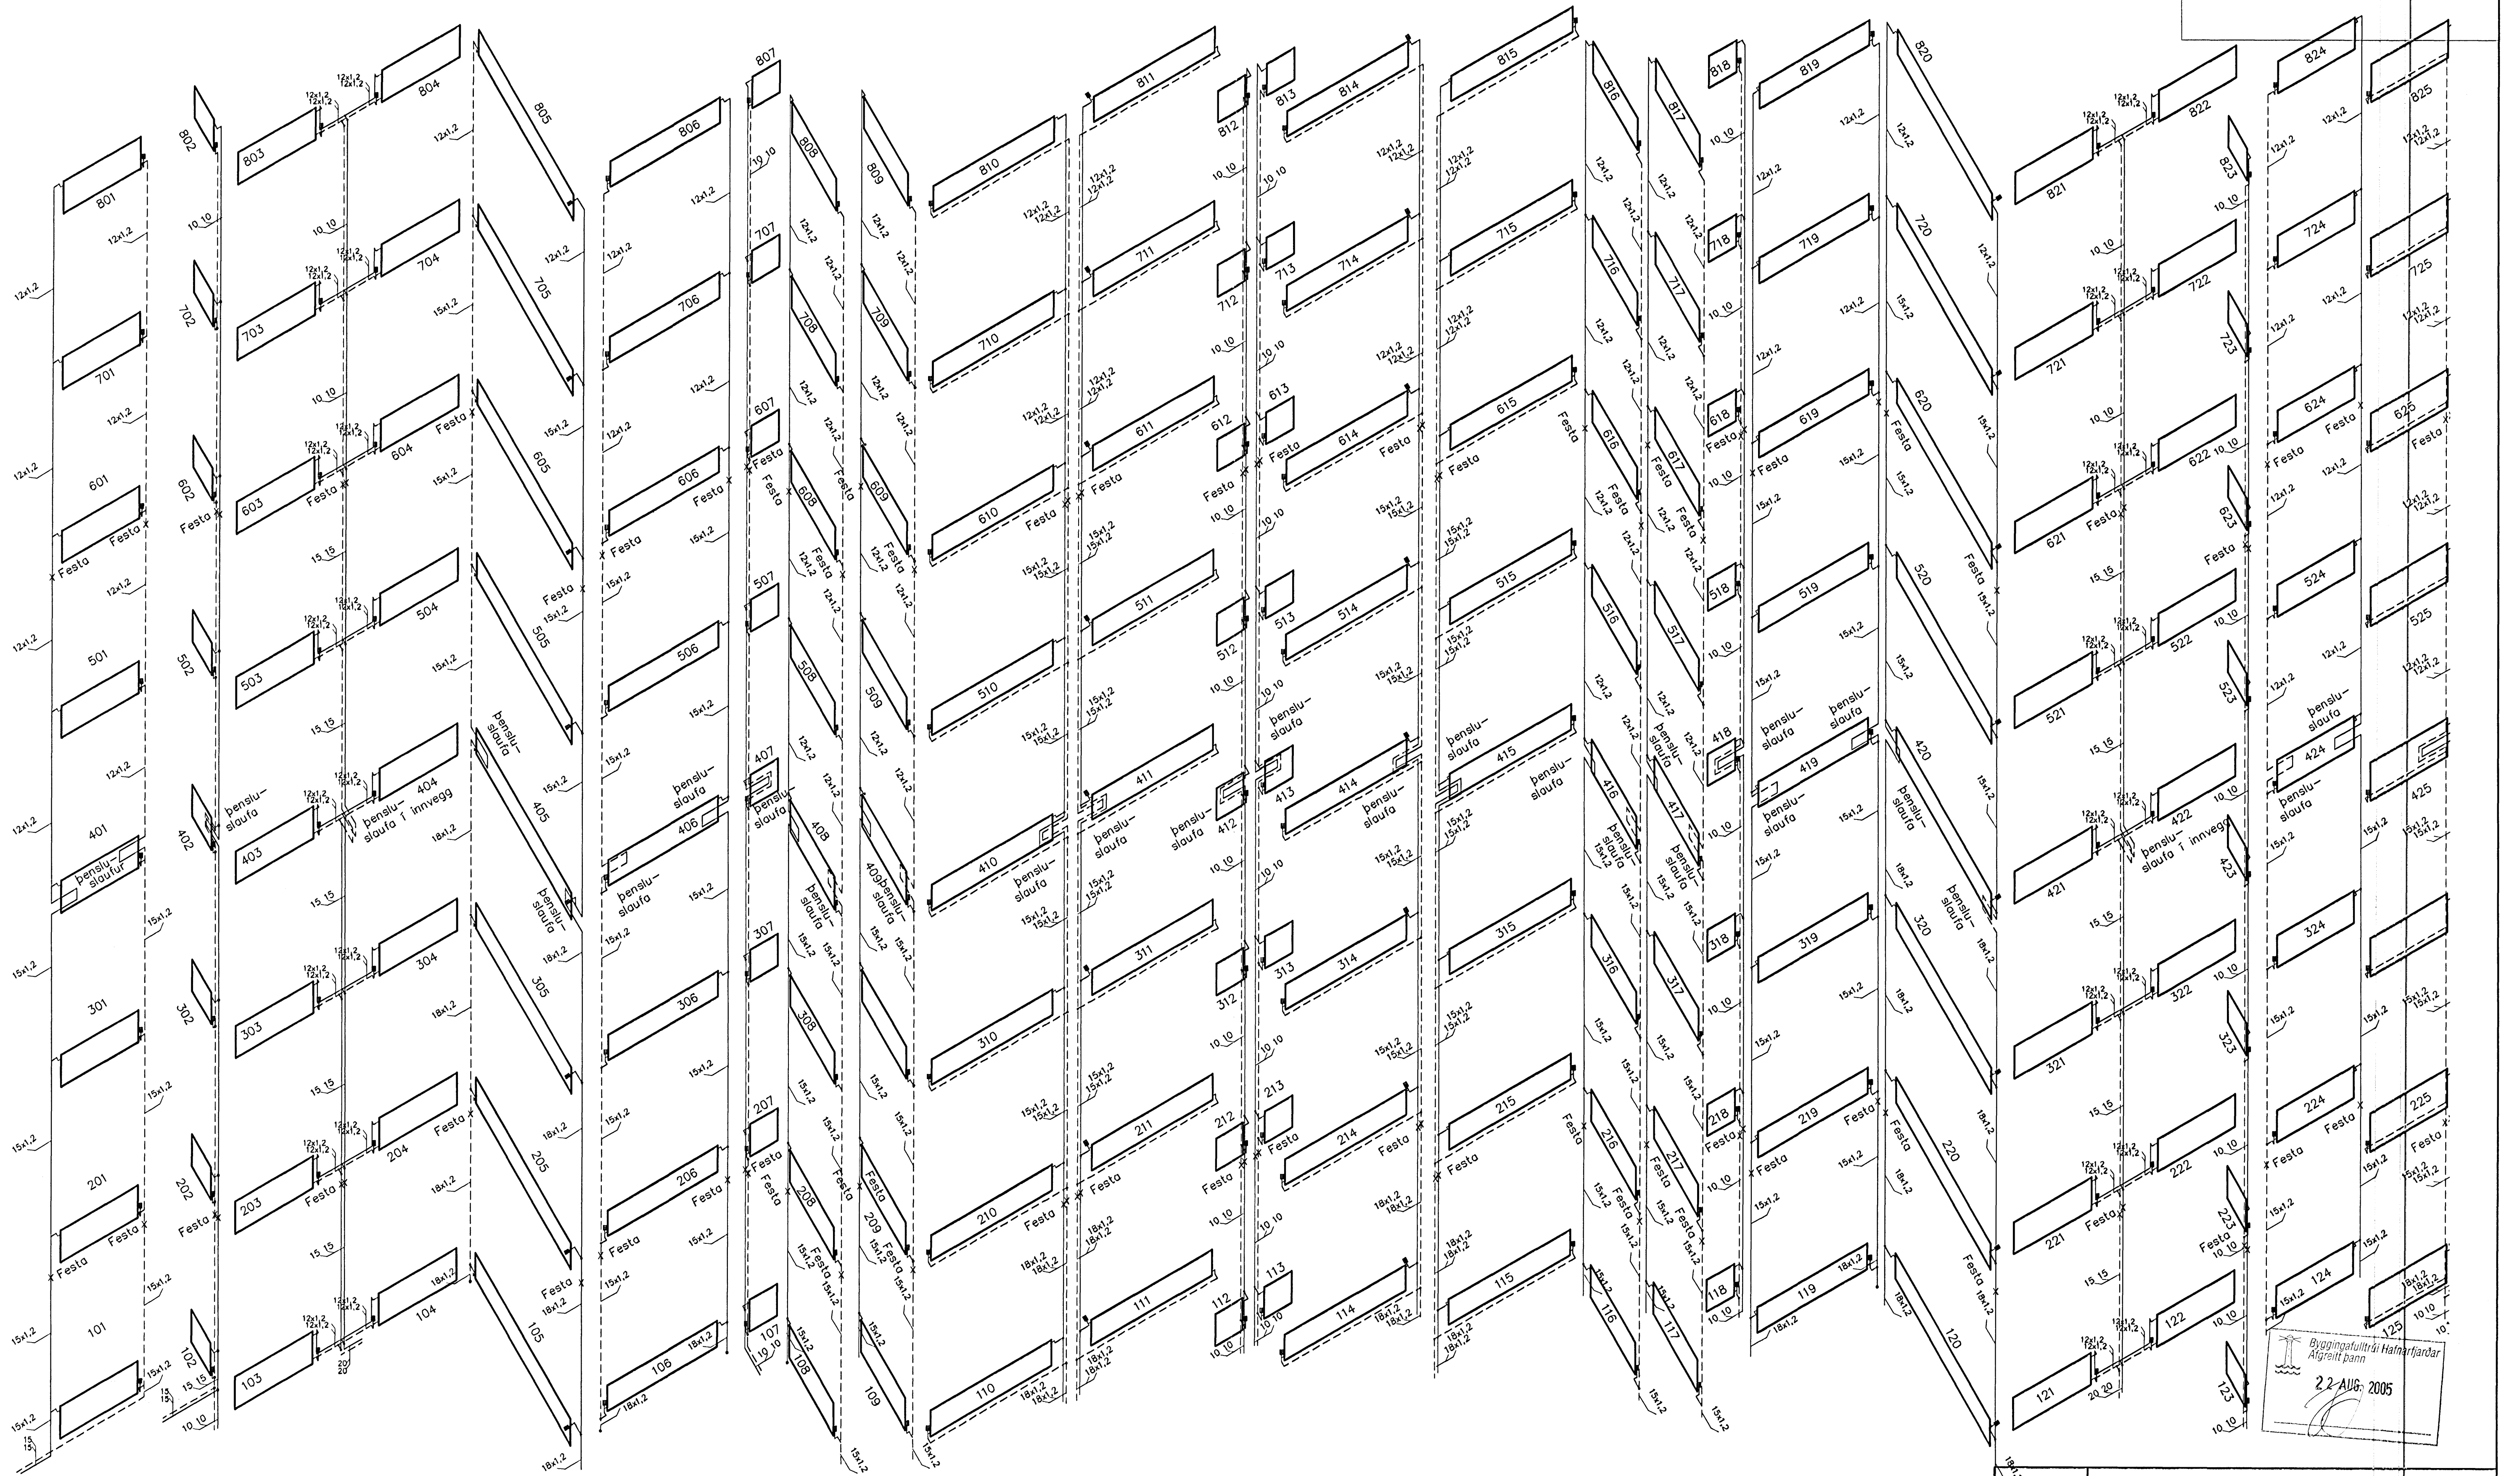

Breytingar		DREKAVELLIR 18 HF –	
Nr.	Dags.	Nafrn	
		Verkfæðistofa þráinn & Benedikt Laugavegi 178, 105 Rvk. Sími: 563 1770, 568 7776, Fax: 568-7701 Netfang: verkfaedistofa@verkfraedistofa.is	
		Fjölþýlishús Hítalagnir rúmmynd	
		H.ÖS T.B. S. M. 1:50 Nr. PH02 Ddgs. Agust 06 080149-3609	