



5
14/14 M 1:20

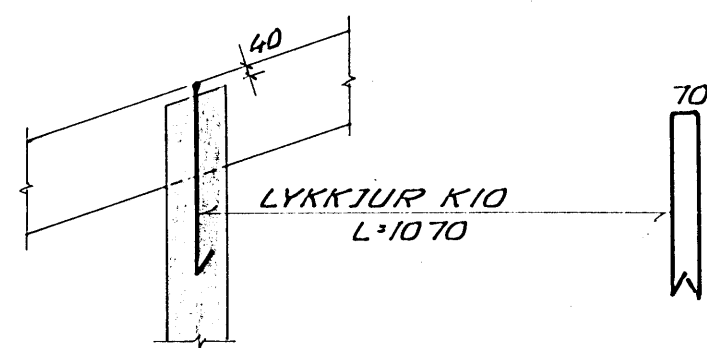


6
14/14 M 1:20

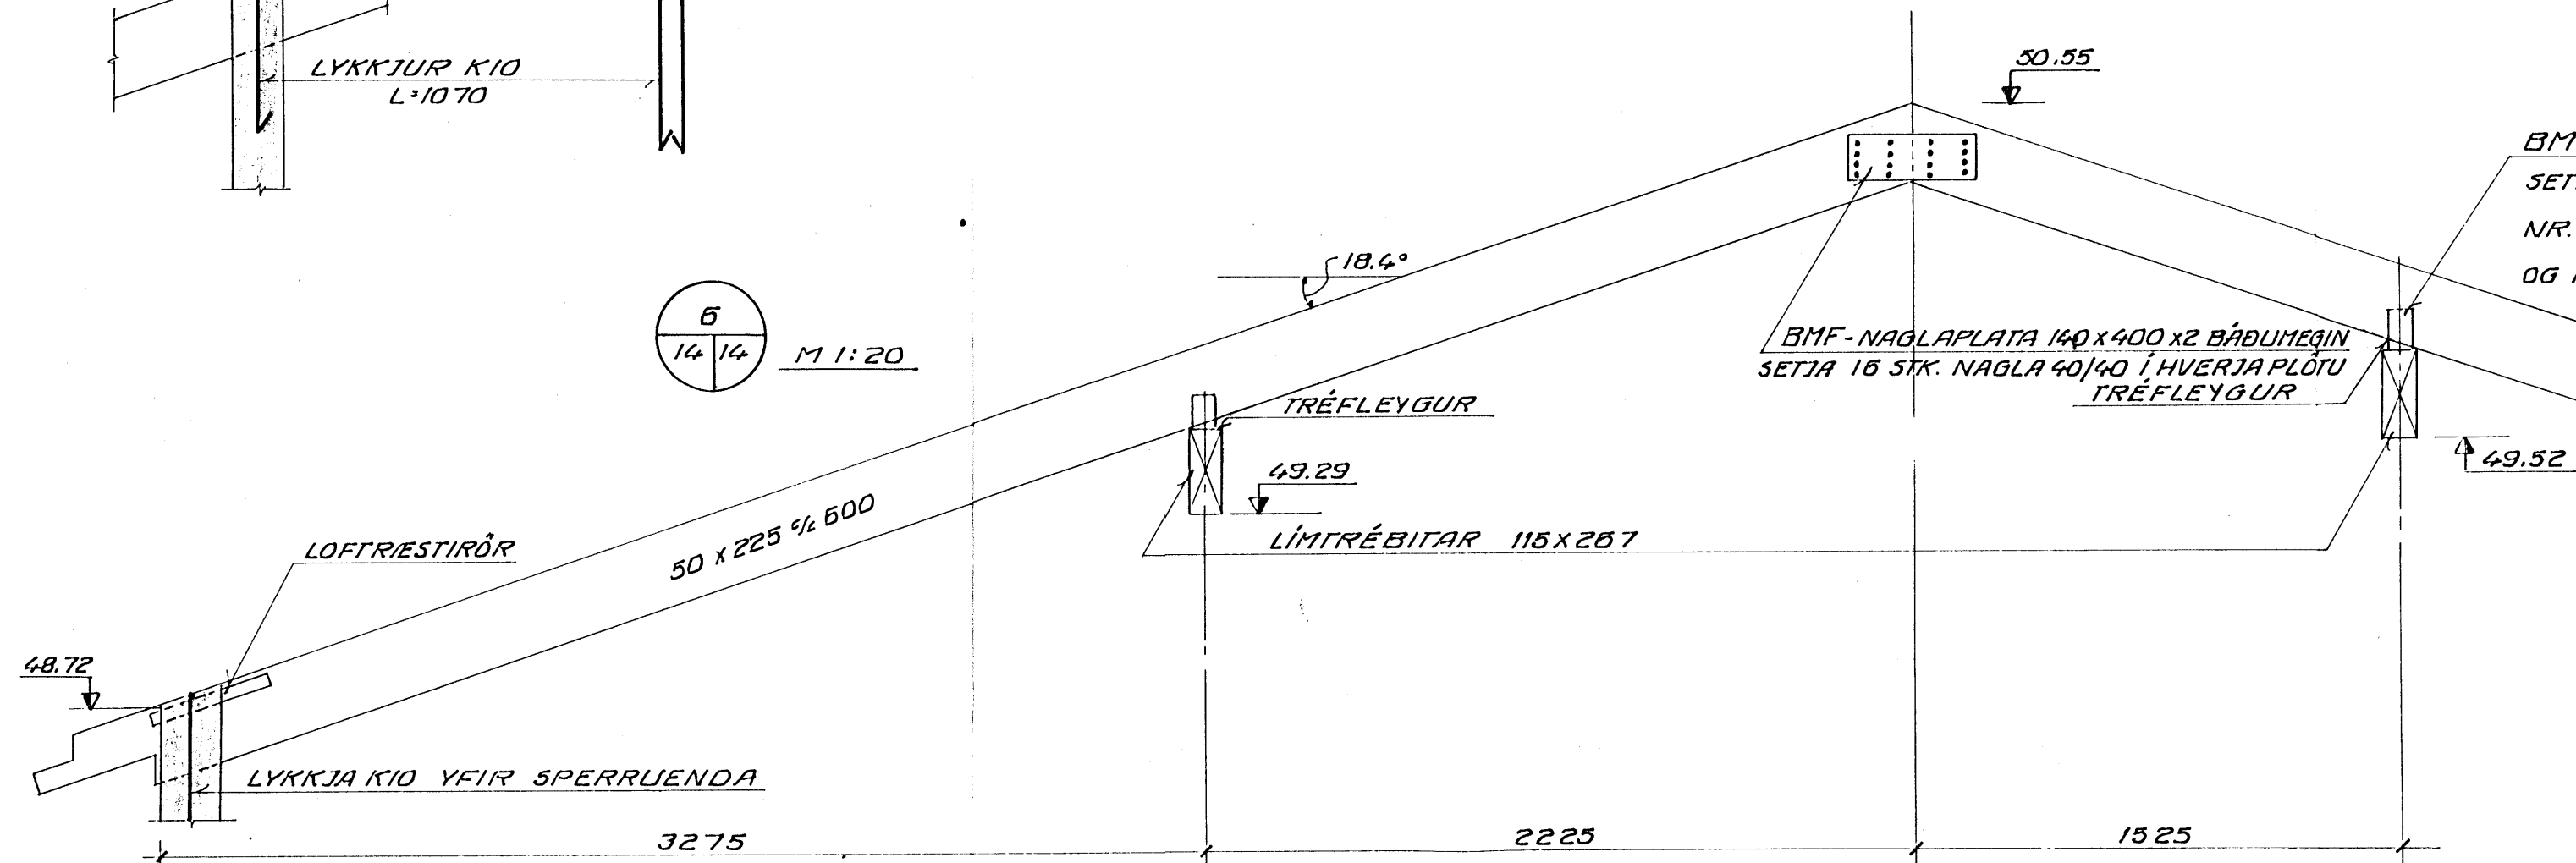


BMF - VINKLAR BÄBLUMMEGIN
SETTA SKAL NAGLA 40/40 Í GÖT
NR. 1, 3, 5, 6, 8 (SÍÁ BEKLING)
OG NAGLA 40/60 Í GÖT NR. 11, 12
17, 18, 23, 24.

1
14/14 M 1:10

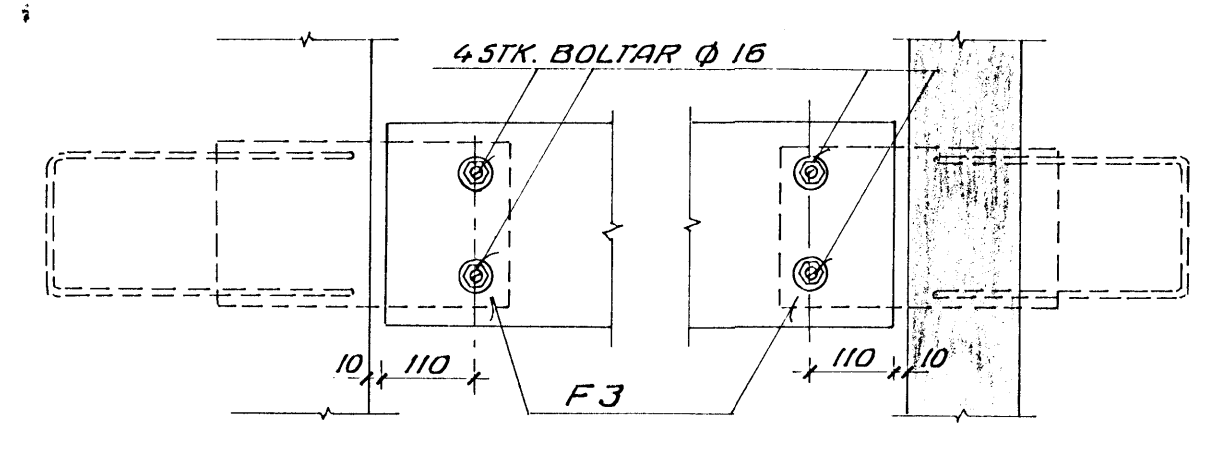


2
14/14 M 1:10


3
14/14 M 1:10

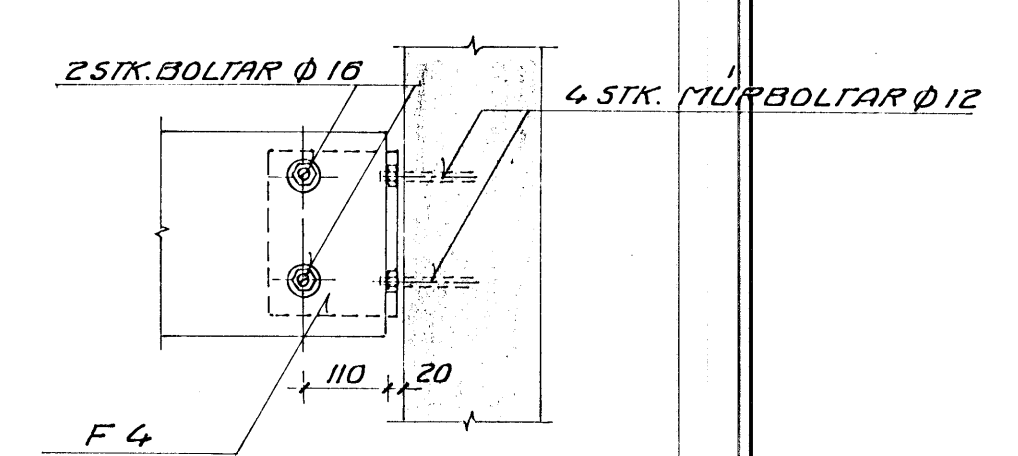



F3 M 1:10 (10 STK.)

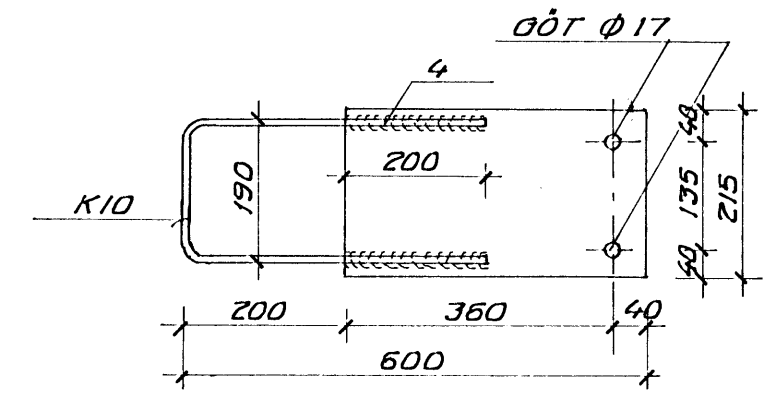

F4 M 1:10 (2 STK.)

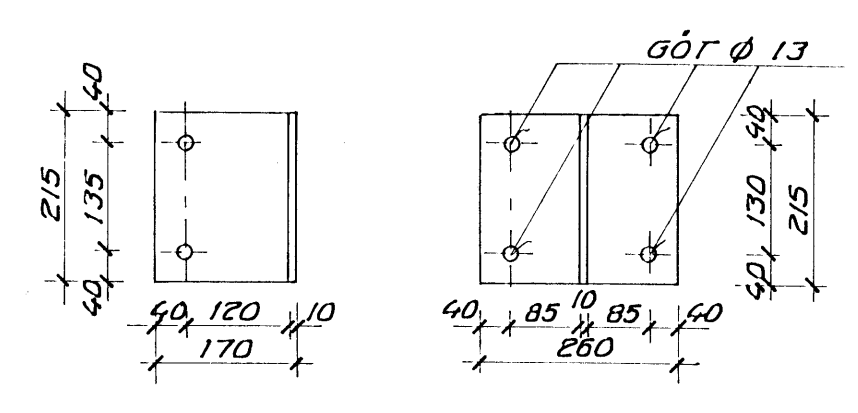

4
14/14 M 1:20

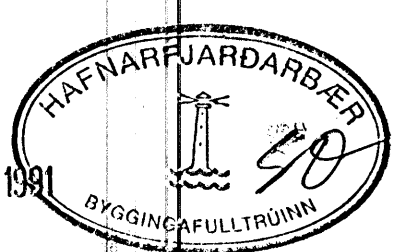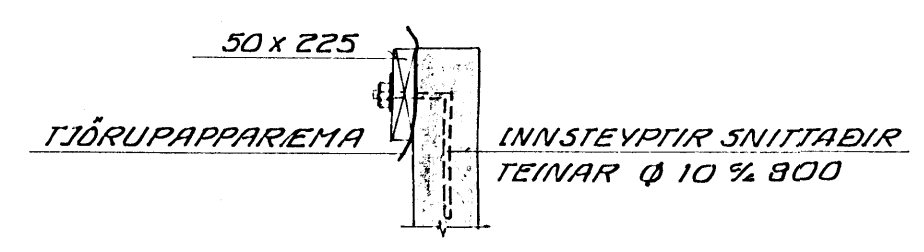

03 JUN 1981

LOFTRESTING PAKS: SÍÁ TEIKN. ARKITEKTS

SÍÁ SKÝRINGAR Á TEIKN. NR. - 1 - 00

VERKFRÆÐISTOFAN SUDURLANDSBRÁUT 4 REYKJAVÍK		FERILL HF. SÍMI 688570
BÆJARHOLT 7		
ÞAK		
DAGS	HANNAÐ	SÁMBYKKJ.
MKV	TEIKNAR	
1:50, 1:20, 1:10	S.T.M.	nr. 478 1 14

BR	DAGS	HANNAÐ	SAMP