




BITI B 1.3. ~ 1:50

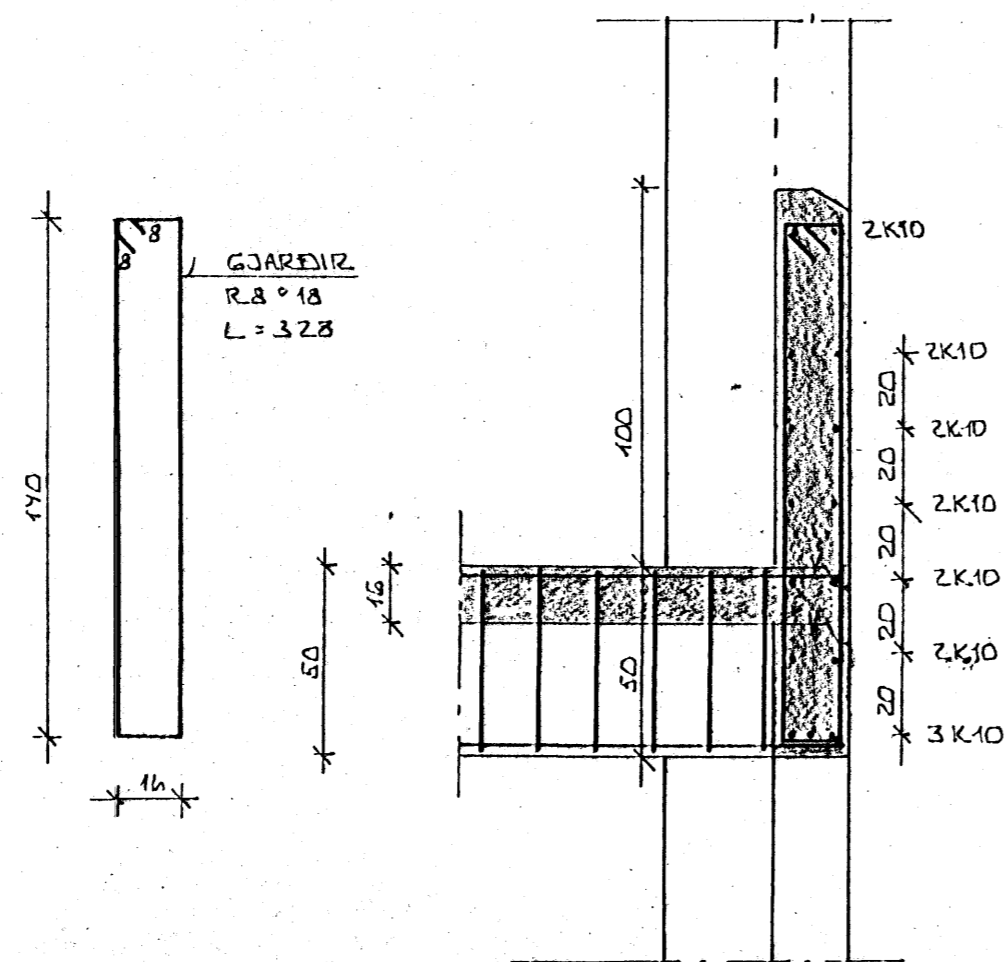


SNID Í BITA B 1.3. ~ 1:20

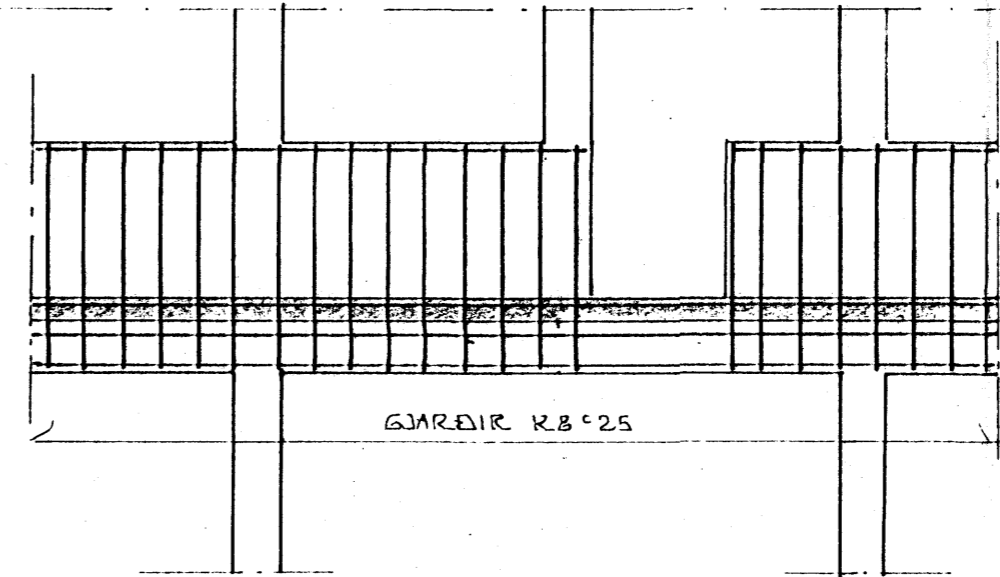


BITI B 1.5. ~ 1:50

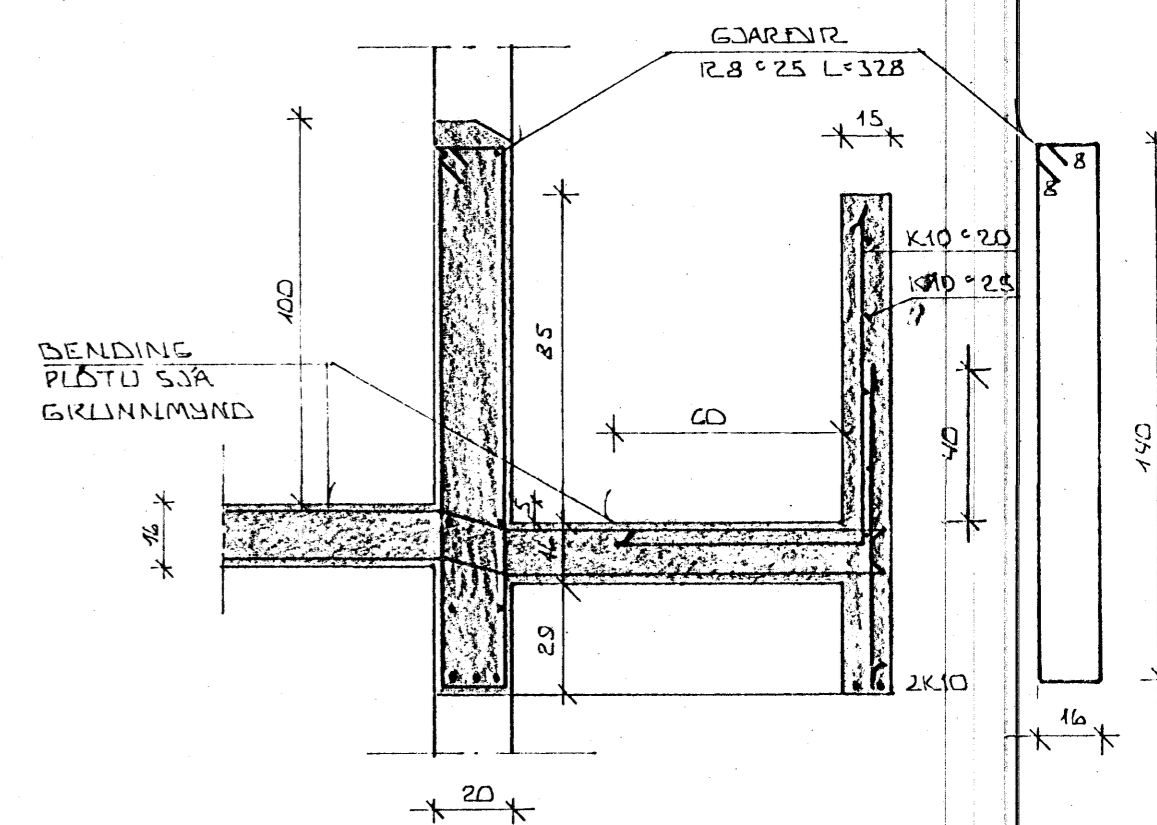


SNID Í BITA B 1.5. ~ 1:20

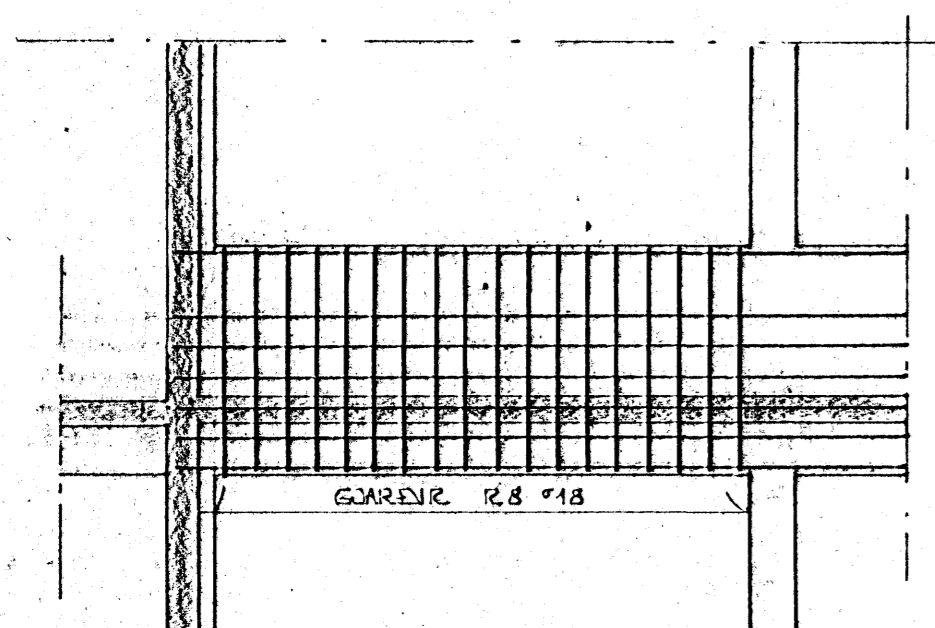


BITI B 1.4. ~ 1:50

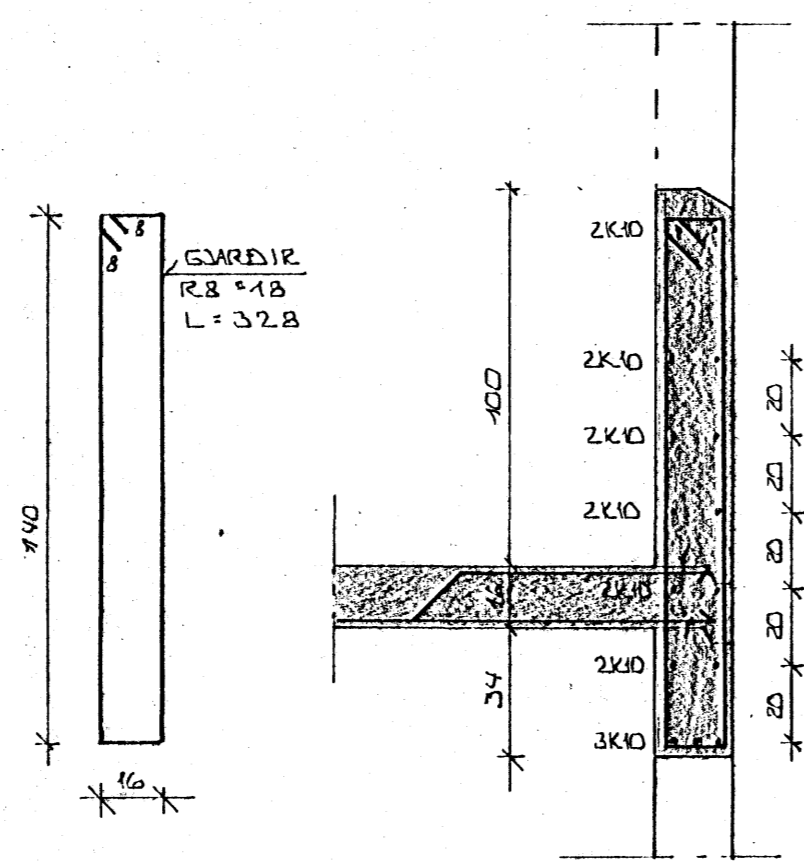

SNID Í BITA B 1.4. ~ 1:20

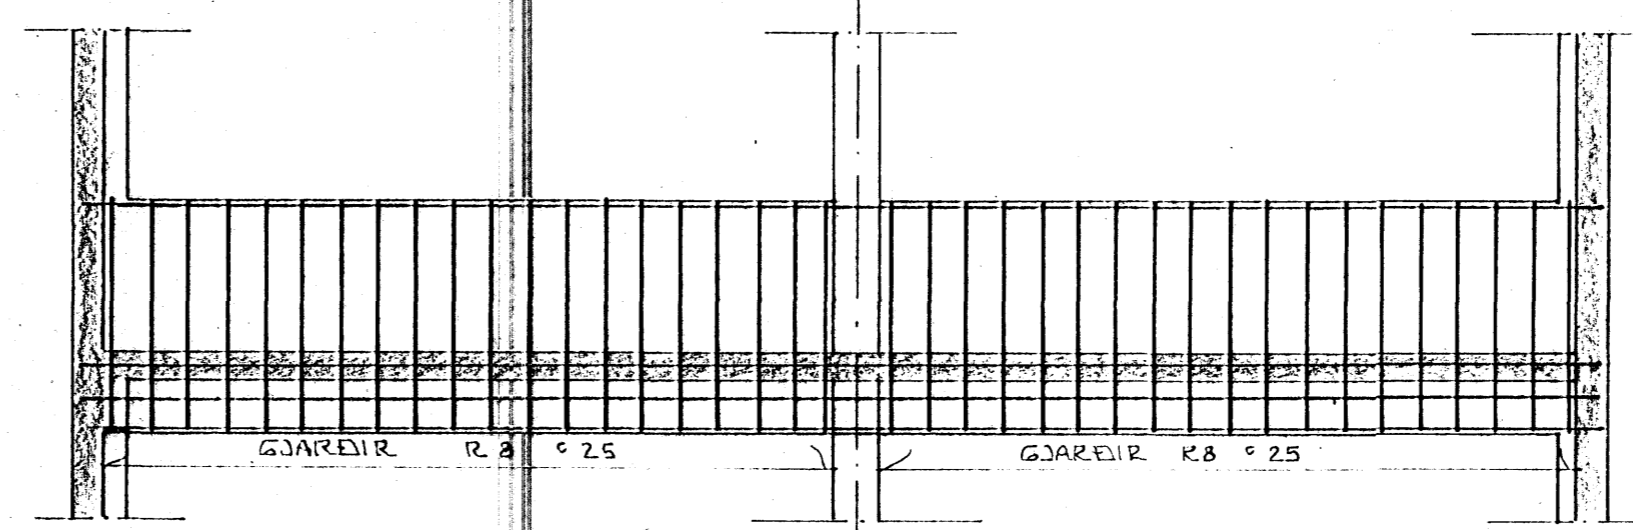

BITI B 1.6. ~ 1:50

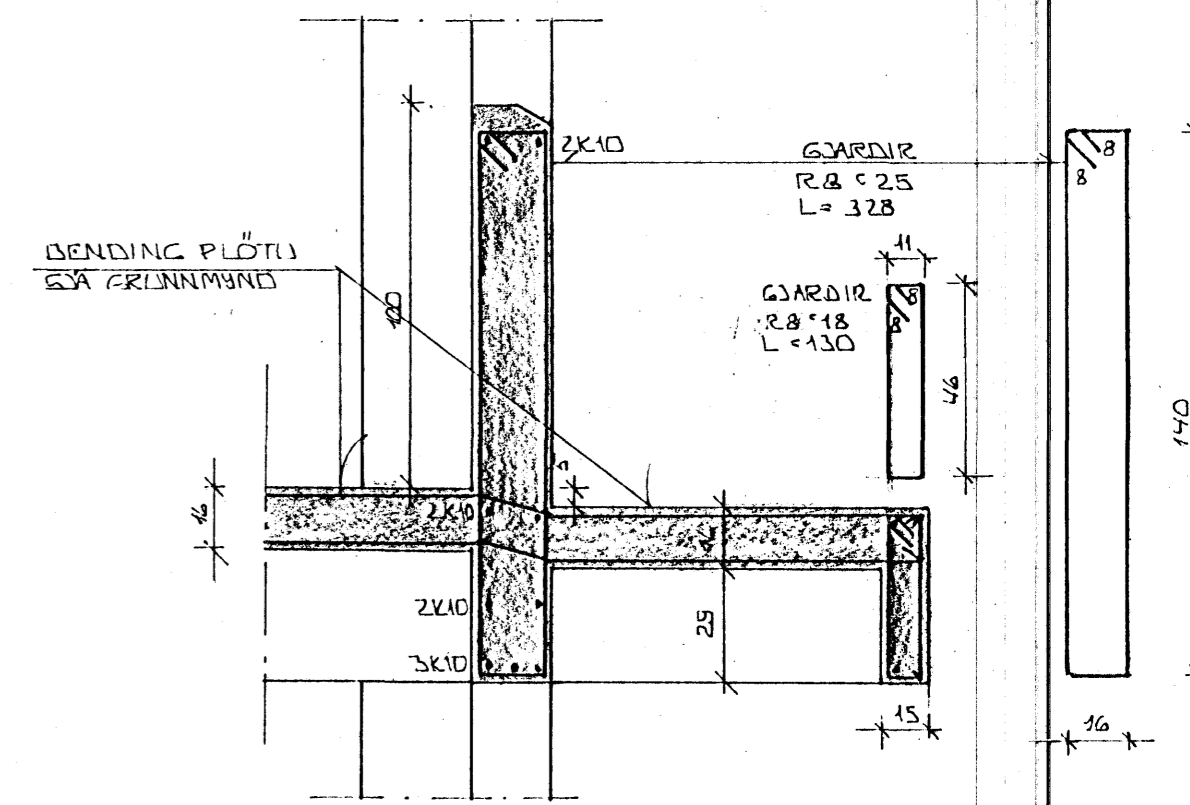

SNID Í BITA B 1.6. ~ 1:20



BR.NR.	DAGS	EDLI BREVINGAR	SIGN.
BEJARHRAUN 10 HAFNARFIRÐI JÁRNBENDING BITA 1. HÆÐ			DAGS. AGÚST '83 HANNA TEIKNAD VERK NR. 8311
MELIKV. ~ 1:50 ~ 1:20 SIGURÐUR ÞORLEIFSSON			BLAD NR. 1-06
STRANDGÖTU 11 HAFNARFIRÐI SÍMI 54751			