




SÚLA S 1.1. ~ 1:20

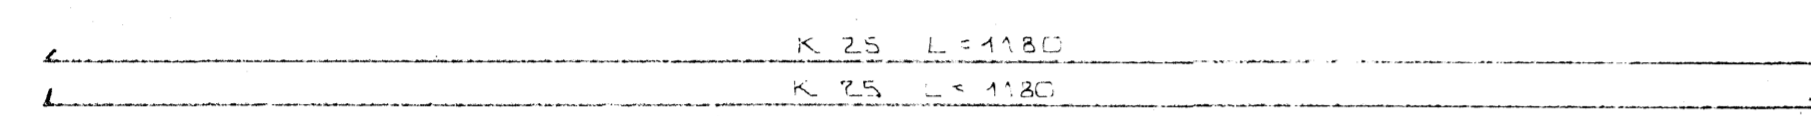



JÄRN Í EFRU BRÚN BITA B.1.1

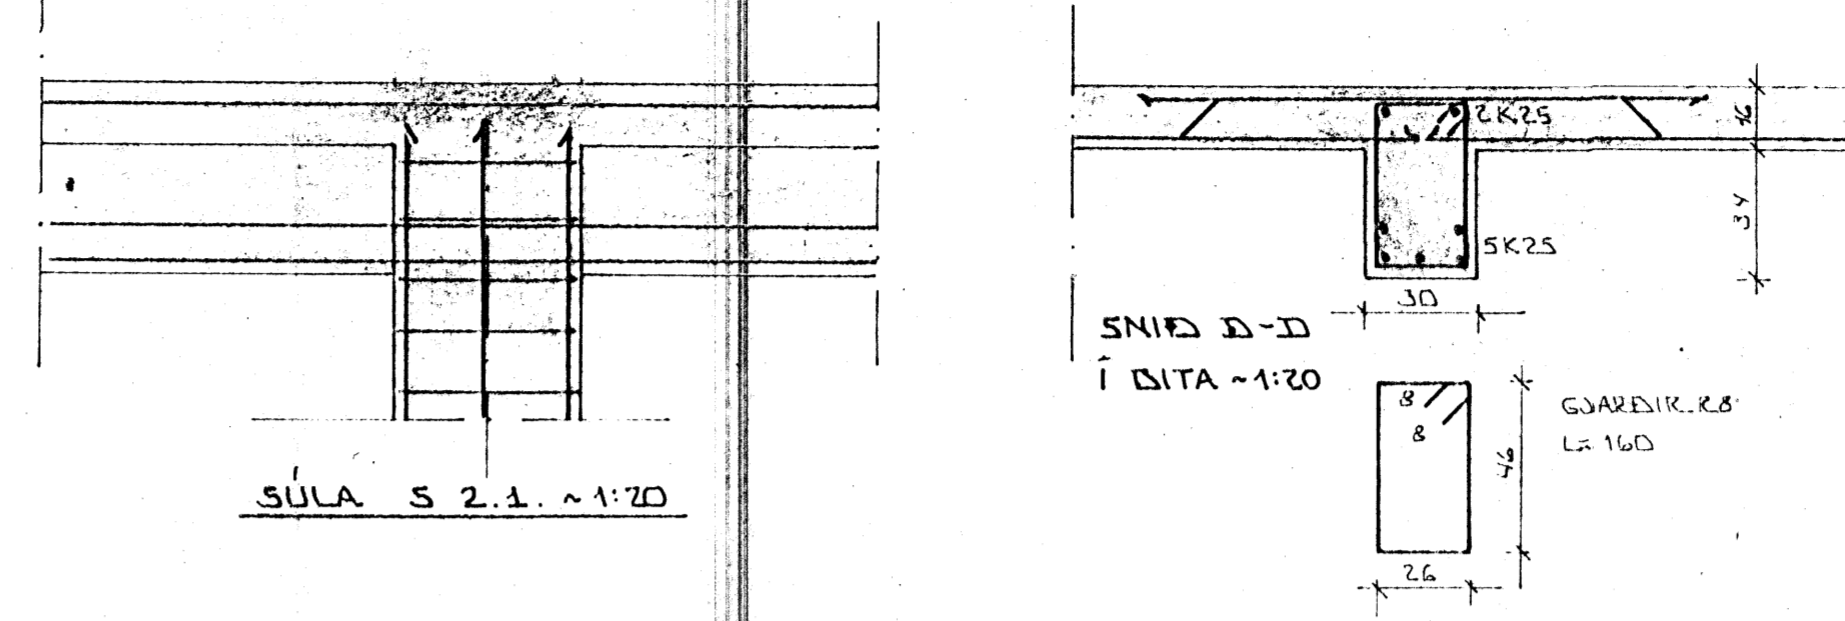

SÚLA S 2.1. ~ 1:20

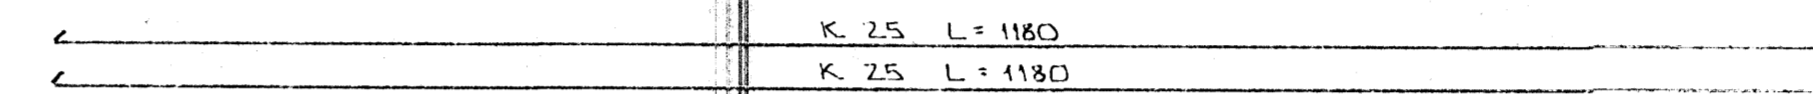


JÄRN Í EFRU BRÚN BITA B.1.2.

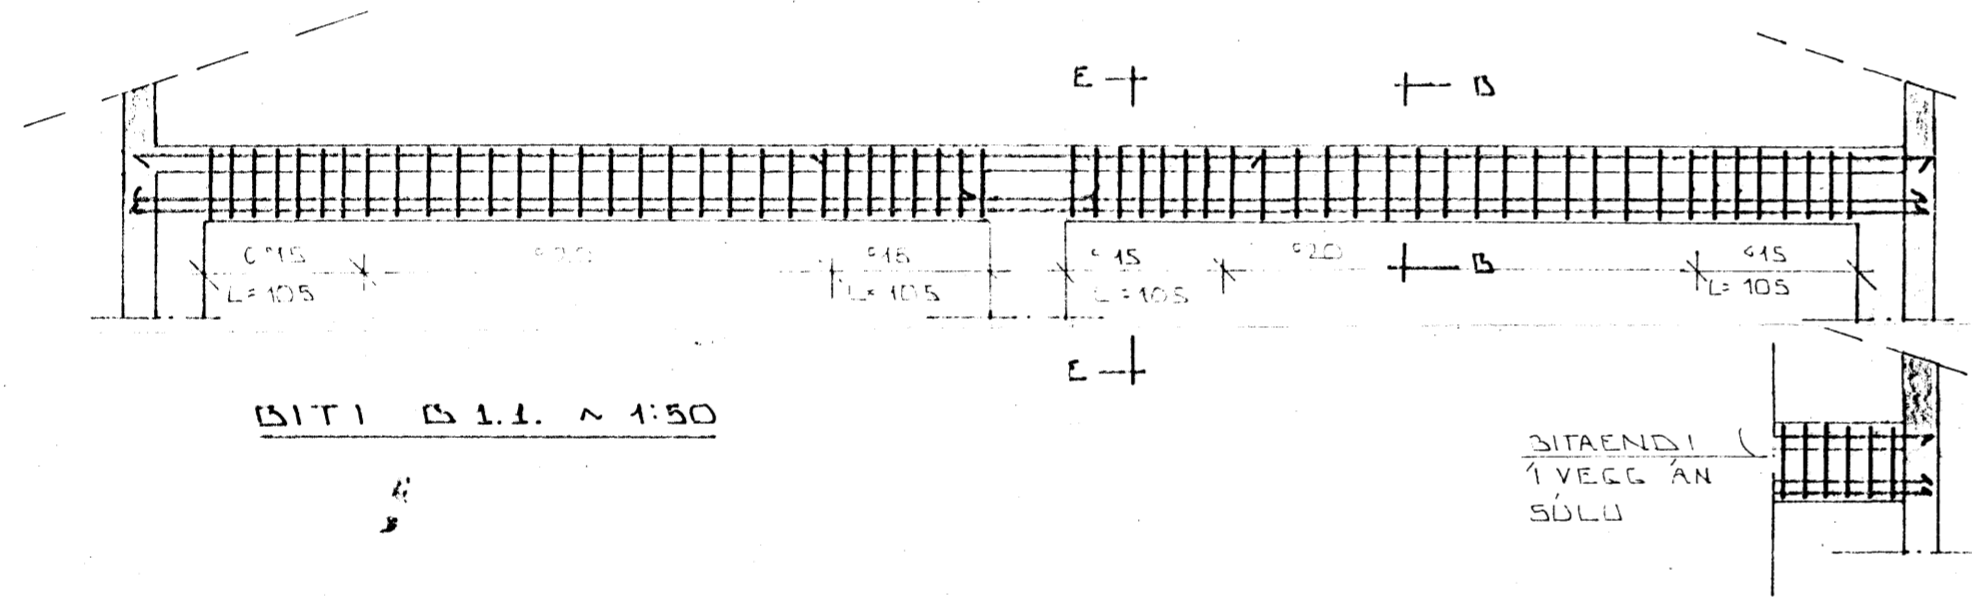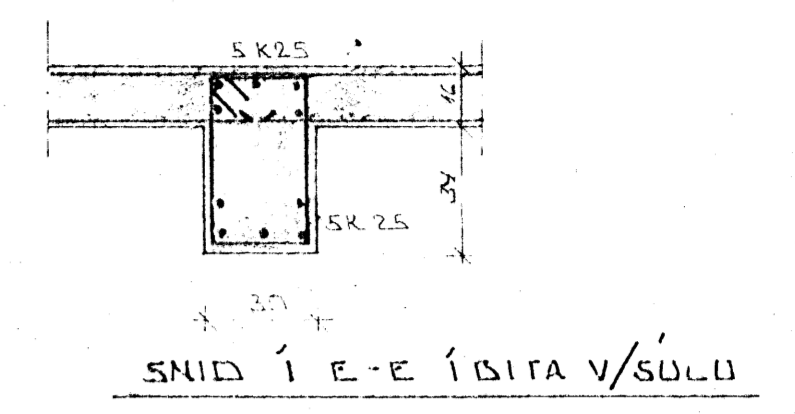


BITI B 1.1. ~ 1:50


SITAENDI Í VEGG AN SÖLU

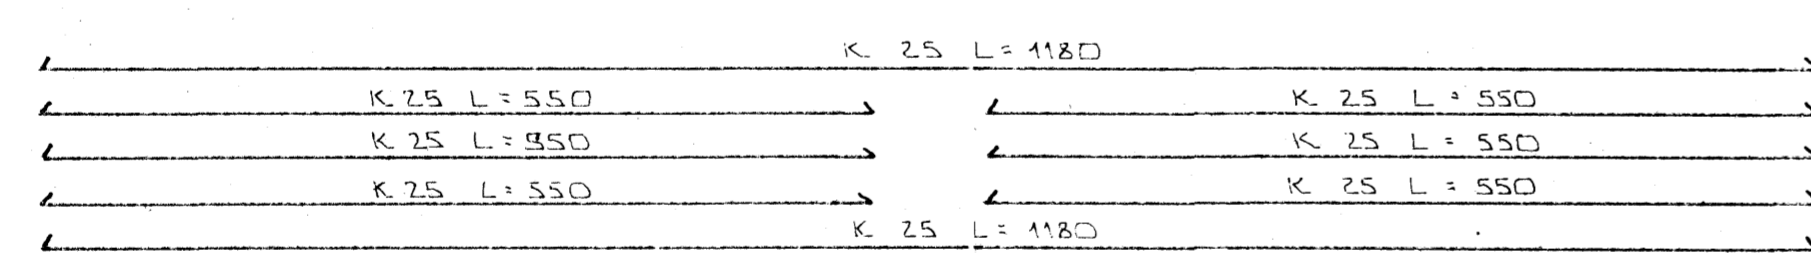

JÄRN Í NEDRU BRÚN BITA B.1.1.

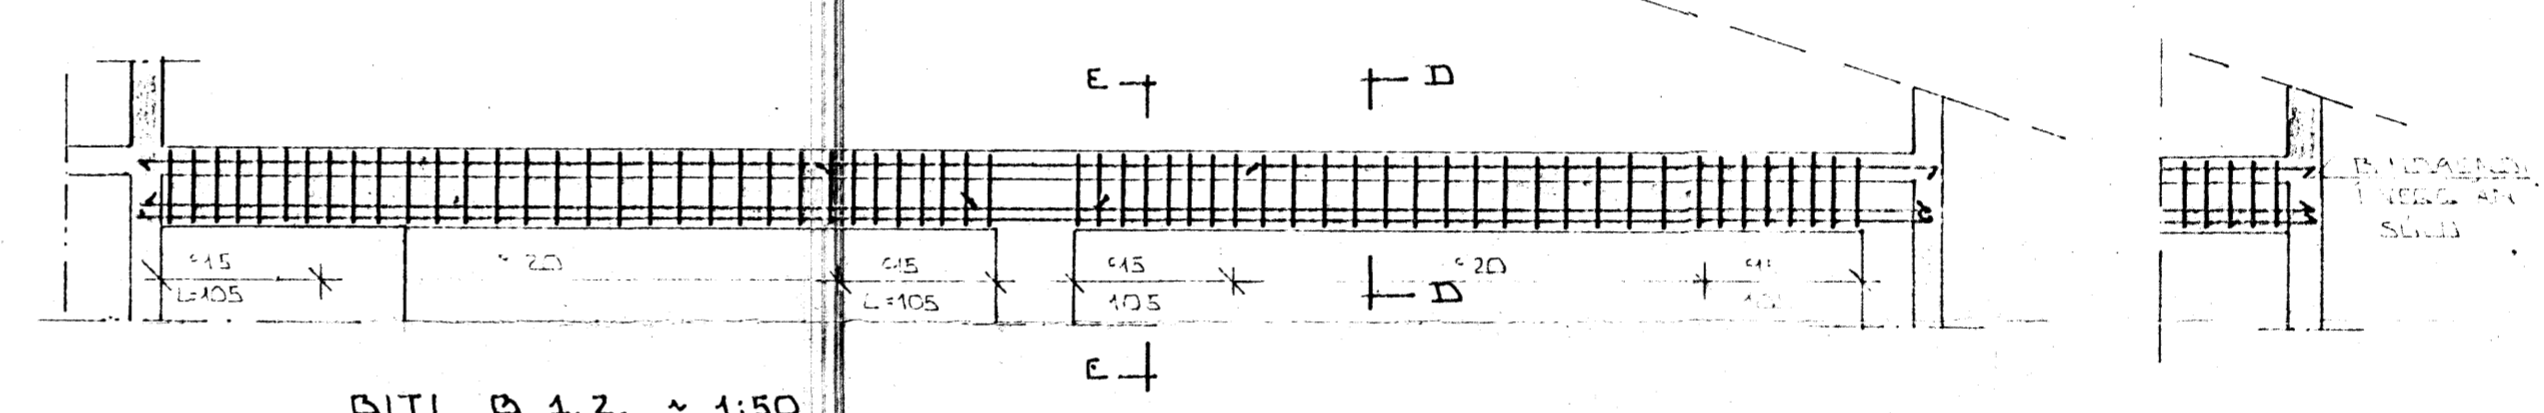

BITI B 1.2. ~ 1:50

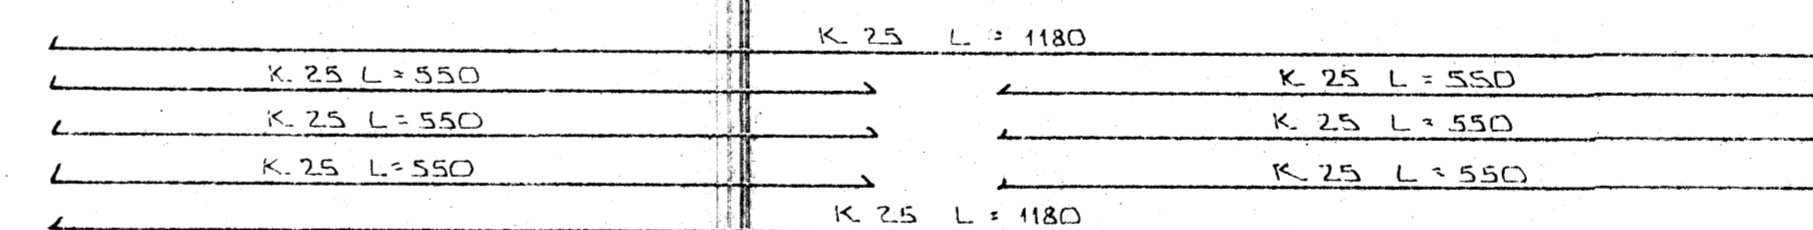

JÄRN Í NEDRU BRÚN BITA B.1.2.

