




SNID A-A 1:50

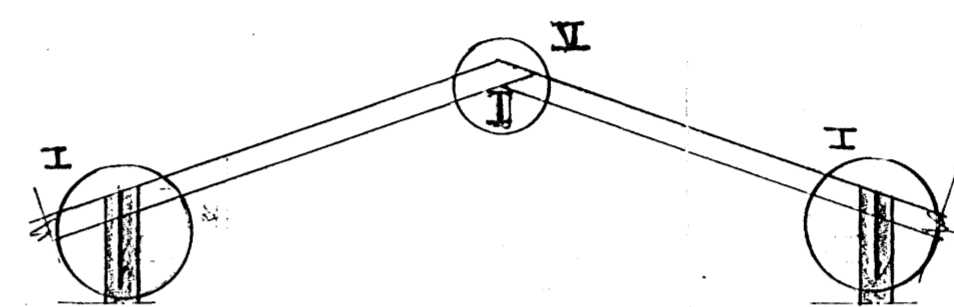

SNID B-B 1:20

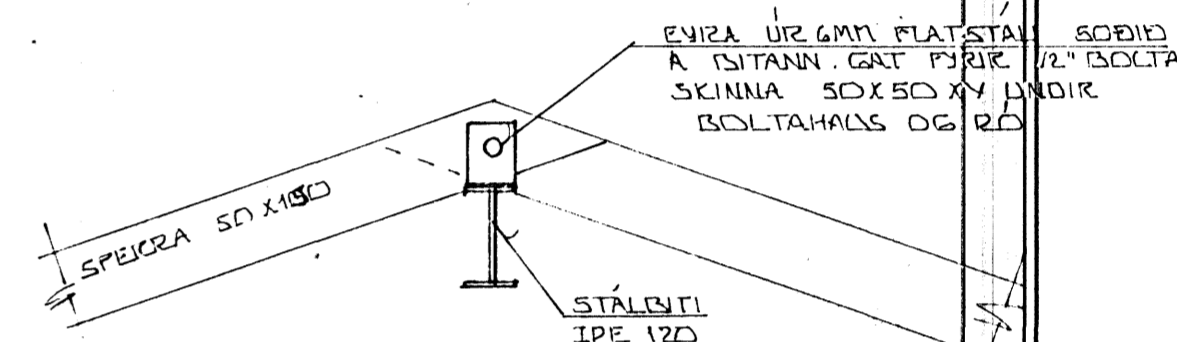

DEILI V 1:10

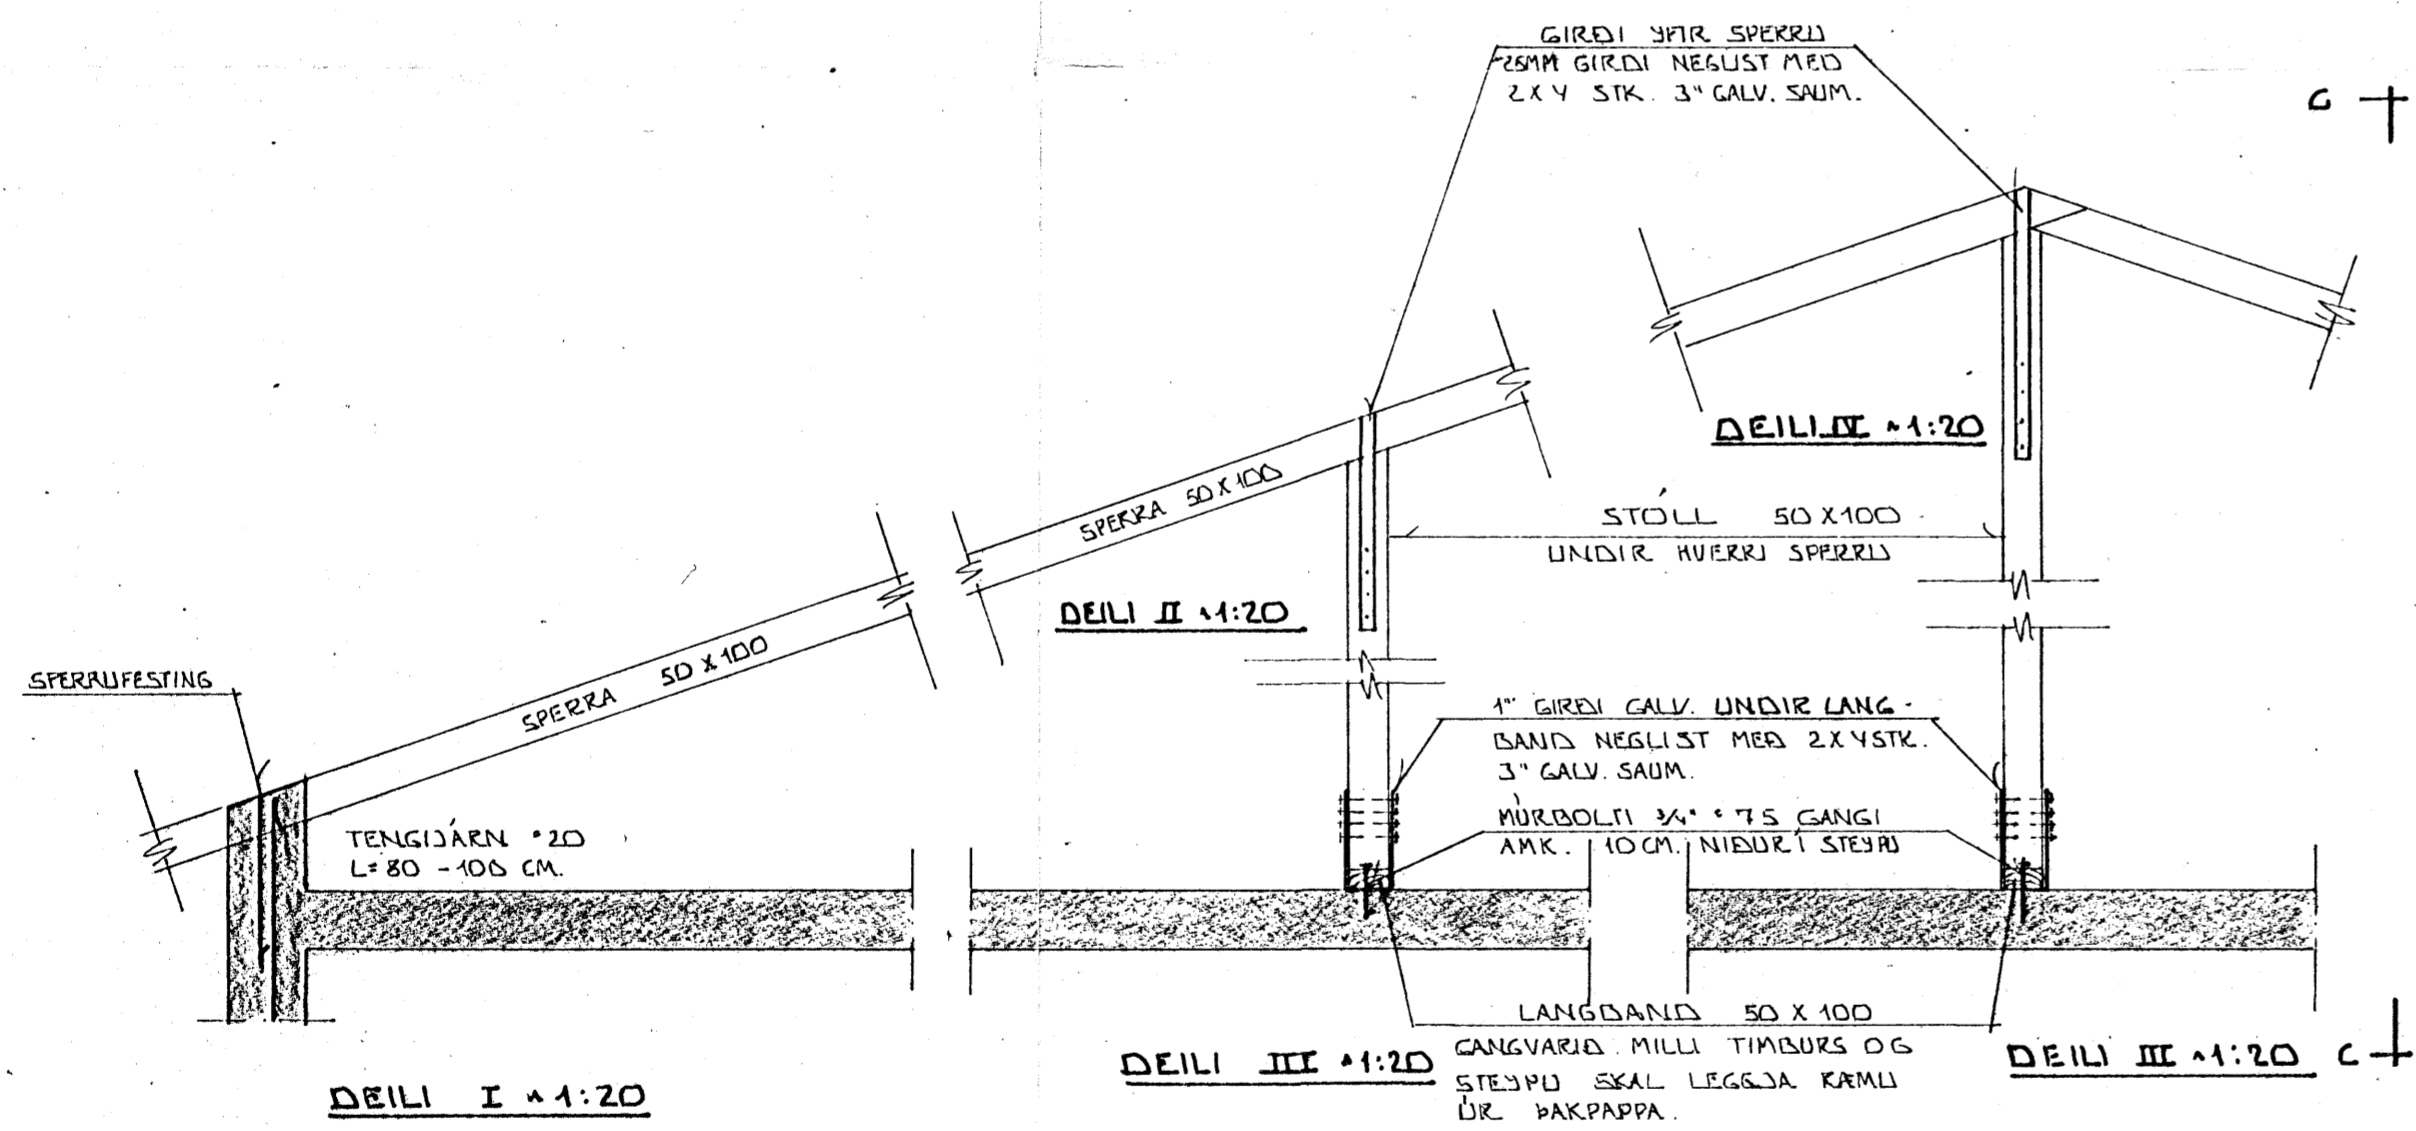


DEILI I 1:20


DEILI II 1:20

DEILI III 1:20

DEILI IV 1:20

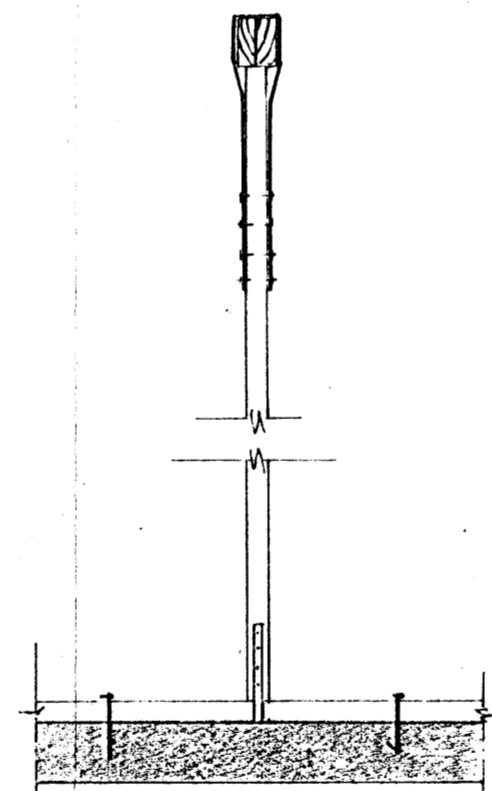

SNID C-C 1:20

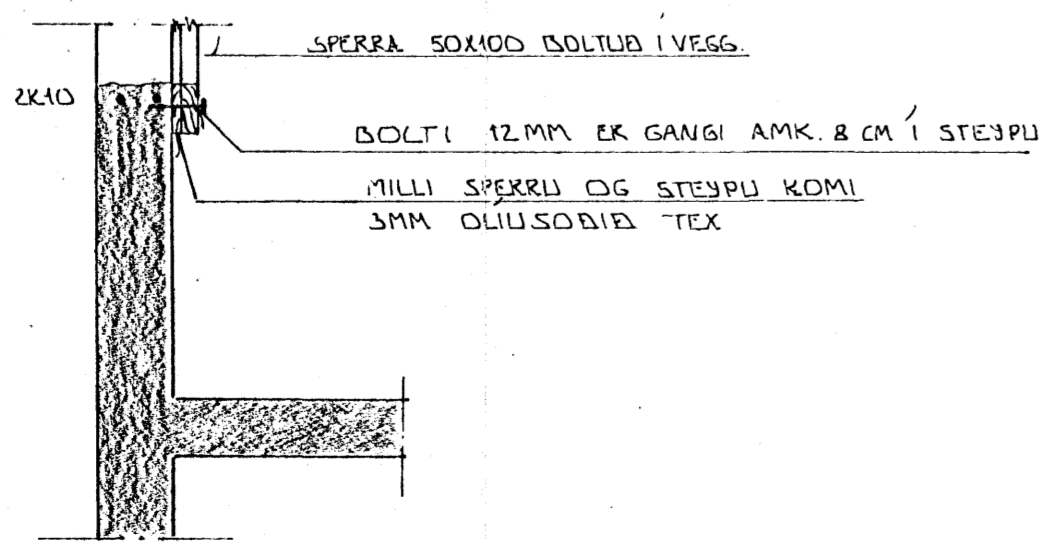

SNID D-D 1:20

SKYRINGAR.

GRUNNMÁNIÐ PAKVIKJÓIS SÁ DL.NR. 1-11

10/589
 27. 8. 1984
 HAFNARFIRÐI
 BYGGINGARFRÆÐINGUR

BR.NR.	DAGS	EDLI	BREYTINGAR	SIGN.
BÆJARHRAUN 10 HAFNARFIRÐI PAKVIKJÓI SNID OG SERMÝNDIR.				DAGS. MARZ '84 TEIKNAR. TÆK NR. 8311
MÆLIKV. 1:1 50 1:20 SIGURÐUR ÞORLEIFSSON STRANDGÖTU 11 HAFNARFIRÐI SÍMI 54751				TEIKNIFRÆÐINGUR F.F.F. SLAD NR. 1-12