



G=48,79
BLIKAÁS 44
AUSTUR


G=48,87
BLIKAÁS 42



G=48,15
BLIKAÁS 42
VESTUR


G=47,80
BLIKAÁS 44

L=47,80

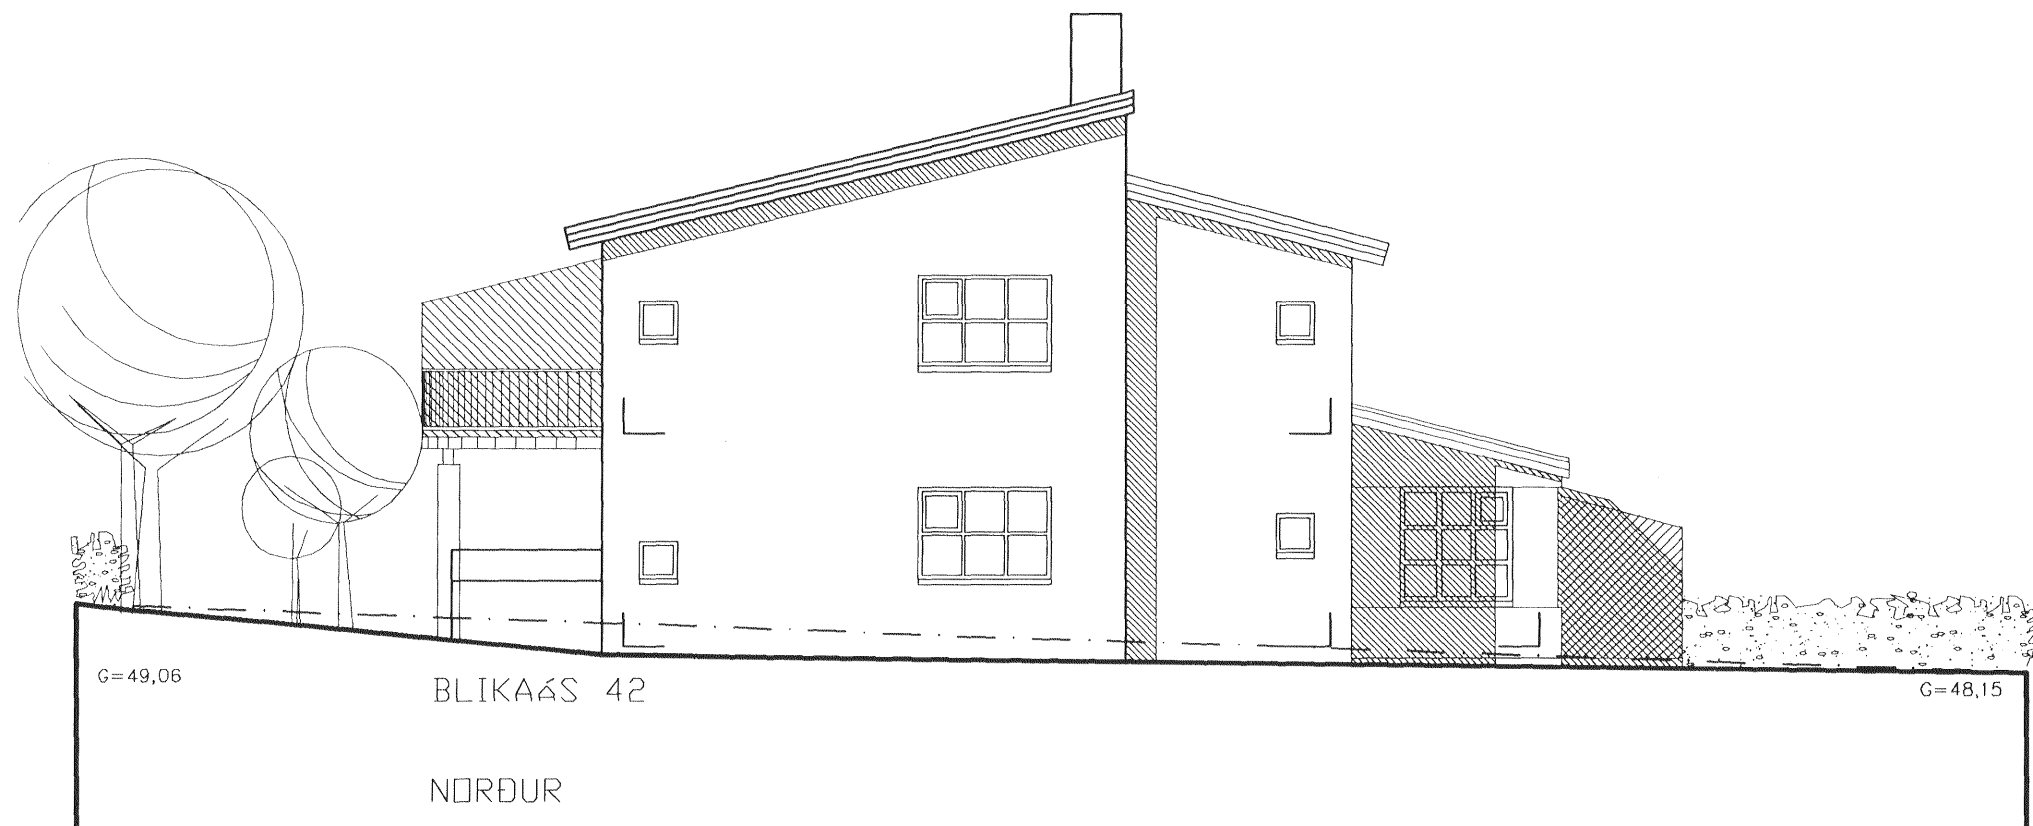

G=49,06
BLIKAÁS 44
NÖRÐUR

G=48,15

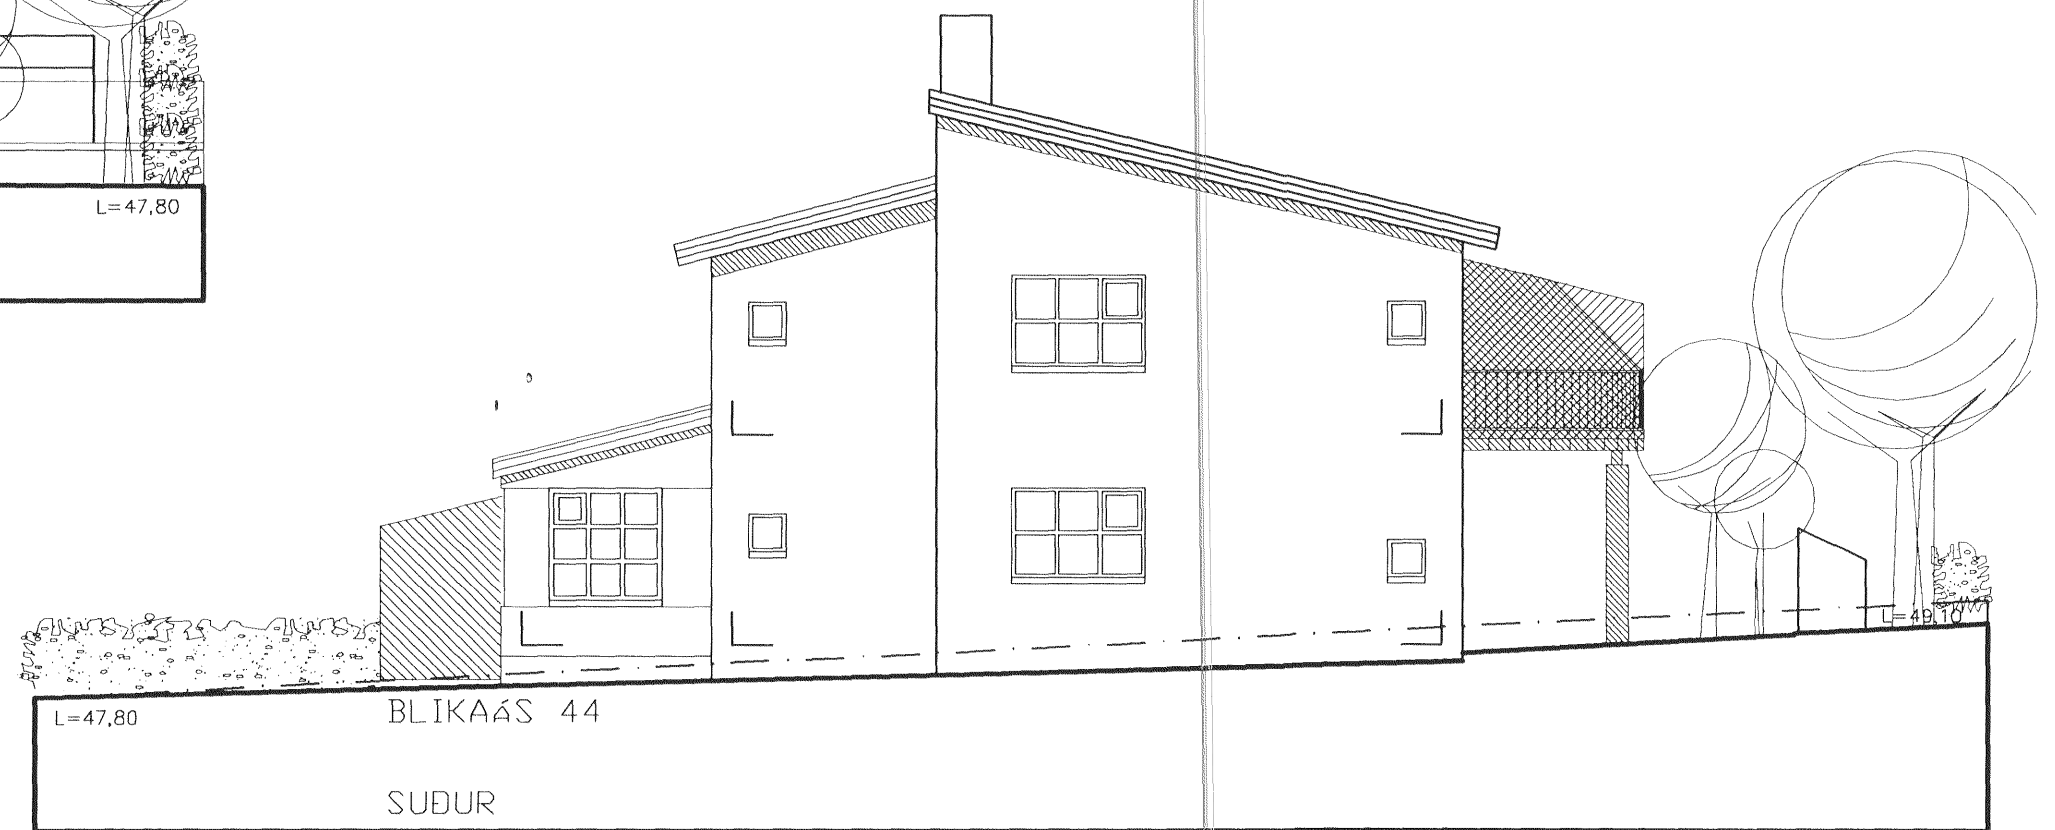

L=47,80
BLIKAÁS 44
SÚÐUR

Byggingarteknið
27 APR 2011

Byggir: *[Signature]*

F.h. Sigurður Guðmundsson

breytt dags. teikna? lýsing

[Signature]
verknr.: 9909 hannað/tekn: FF

103
BLIKAÁS 42-44
ÚTLIT 1/100
dags: 30.11.99

teiknistofan Studio F

fríðrik fríðriksson arkitekt faí 211256-4519 sími 864 96 10
keiðuhvammur 6 220 hafnarfjörður ffark@islandia.is