


1 SKURÐUR AA  
m.kv. 1:100

SKURÐUR AA

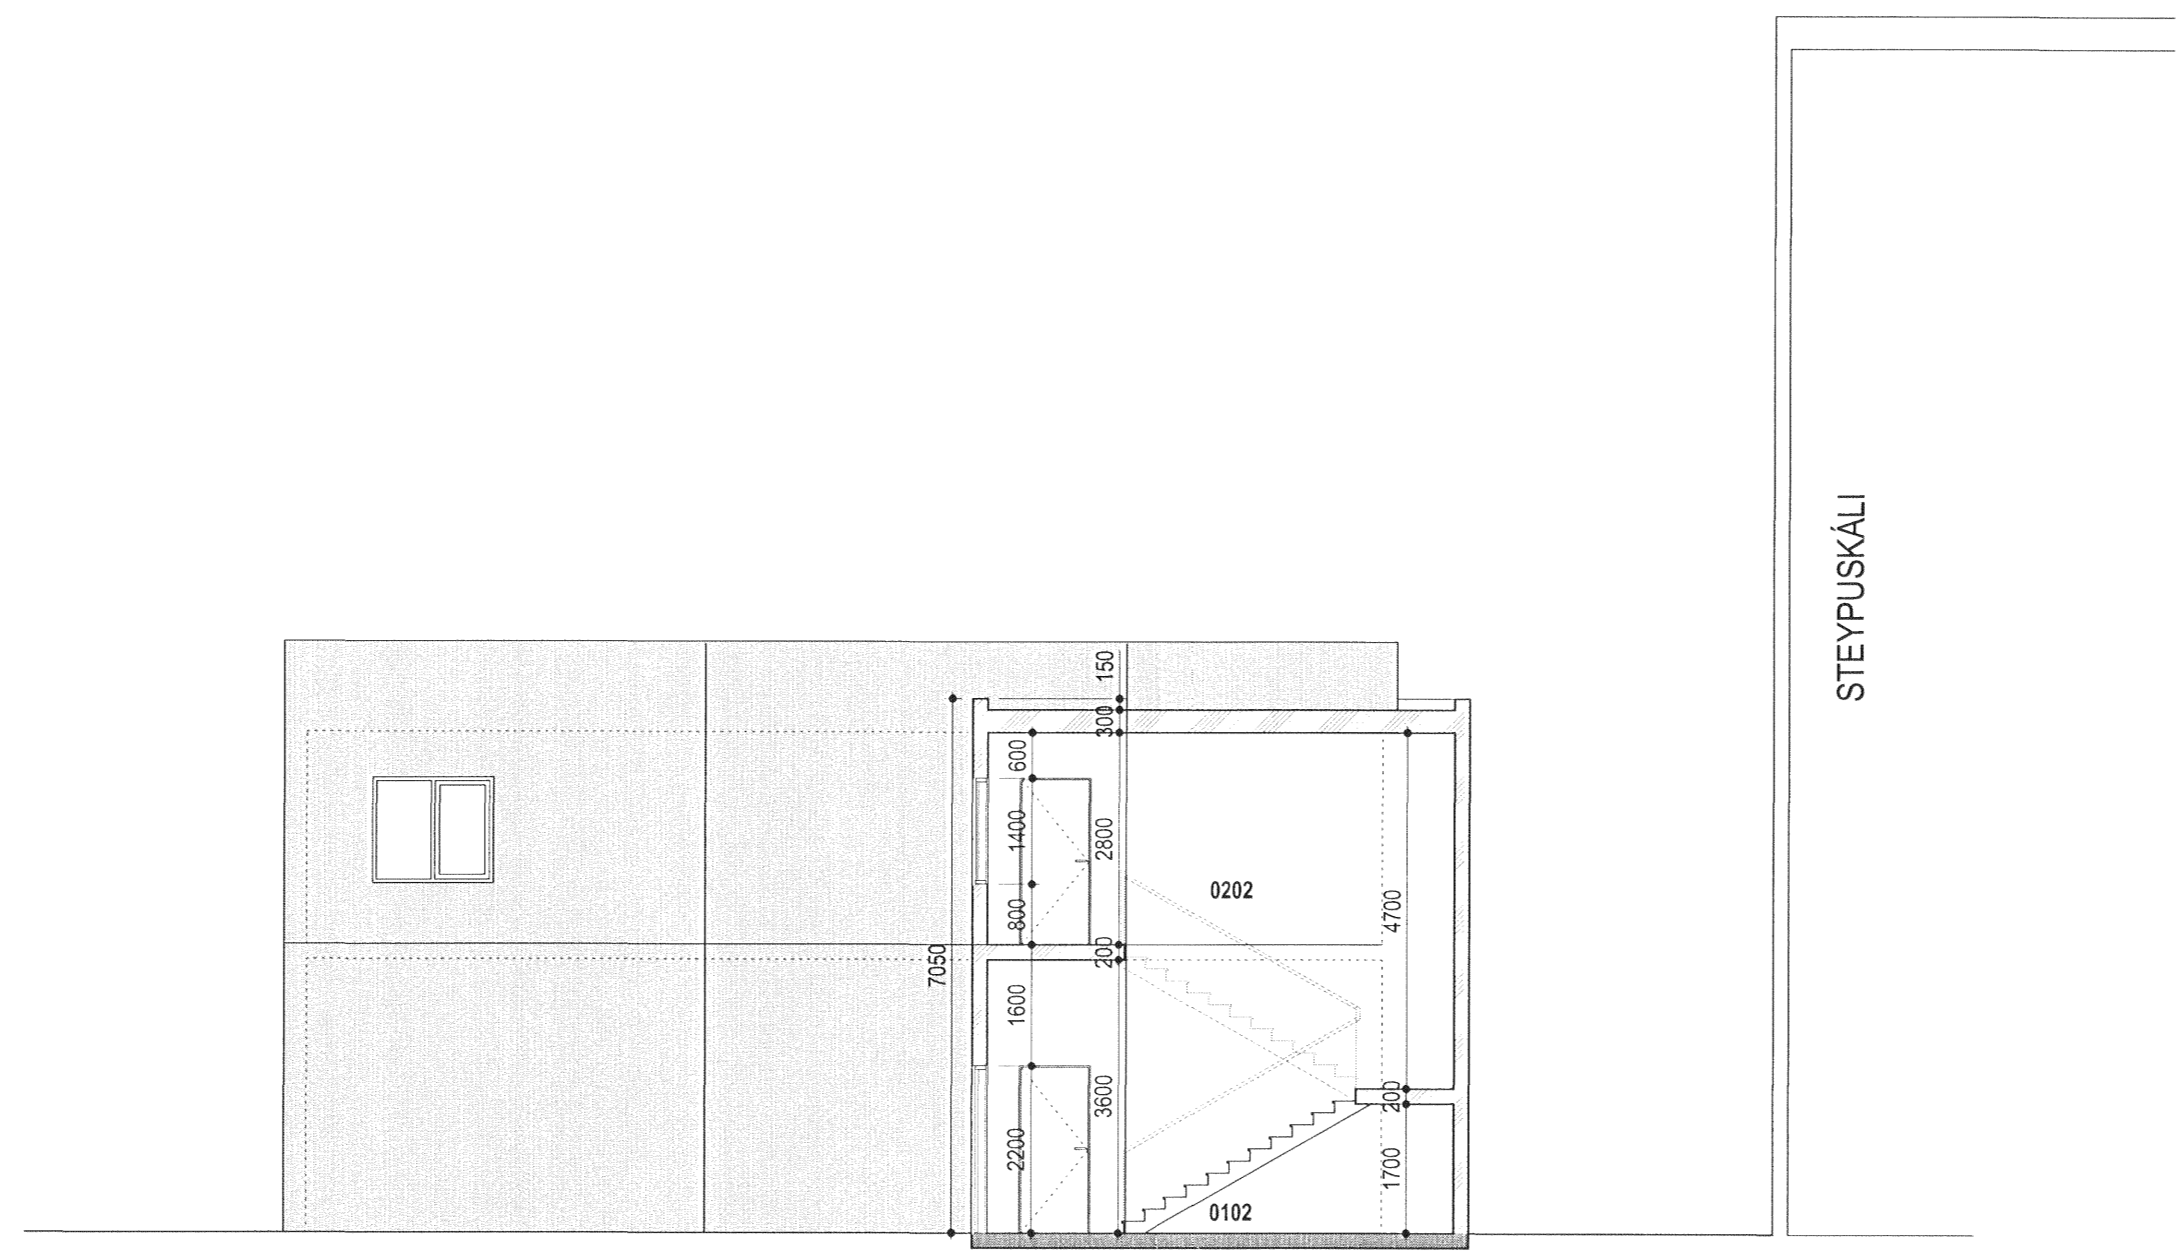

2 SKURÐUR BB  
m.kv. 1:100

Skýringar: Legend:	A Útveggir bykktir	19.04.2011	BBJ	SK	This drawing is the property of the Rio Tinto Alcan Iceland Ltd. and handed out for personal use only. It may neither be copied nor made available to others without permission of Rio Tinto Alcan Iceland Ltd. The receiver is liable for any misuse.	Dagsetning / Date 08.02.2011	Teiknað / Drawn BBJ	STEYPUKÁLI, ÞJÓNUSTUBYGGING SKURÐIR	Flakkur nr.:	Blað nr.:	Næsta bl. nr.:					
	Útg nr Rev no	Lýsing Description	Dagsetning Date	Han / Tkn Des / Draw		Yfif Ckd	Notk heim Suppl Rel		Notk heim ISAL Rel	Stærð: Format: A1	Miv: Scale: 1:100	Verkski / Supplier GLÁMA-KÍM	Teiknr.vefjafka / Supplier A01.04	Samþykkt / Approved	Tug. teikningar / Dag. type AÐALUPPDRÁTTUR Architectural: Building Application	Kostunn-Colo. / Búnnr.-Egno AKS

