



Sambýkkt þann  
 25 NOV 2009  
 Byggingafultrúinn í Hafnarfirði  
 F.h. Sigurður Steinar Jónsson

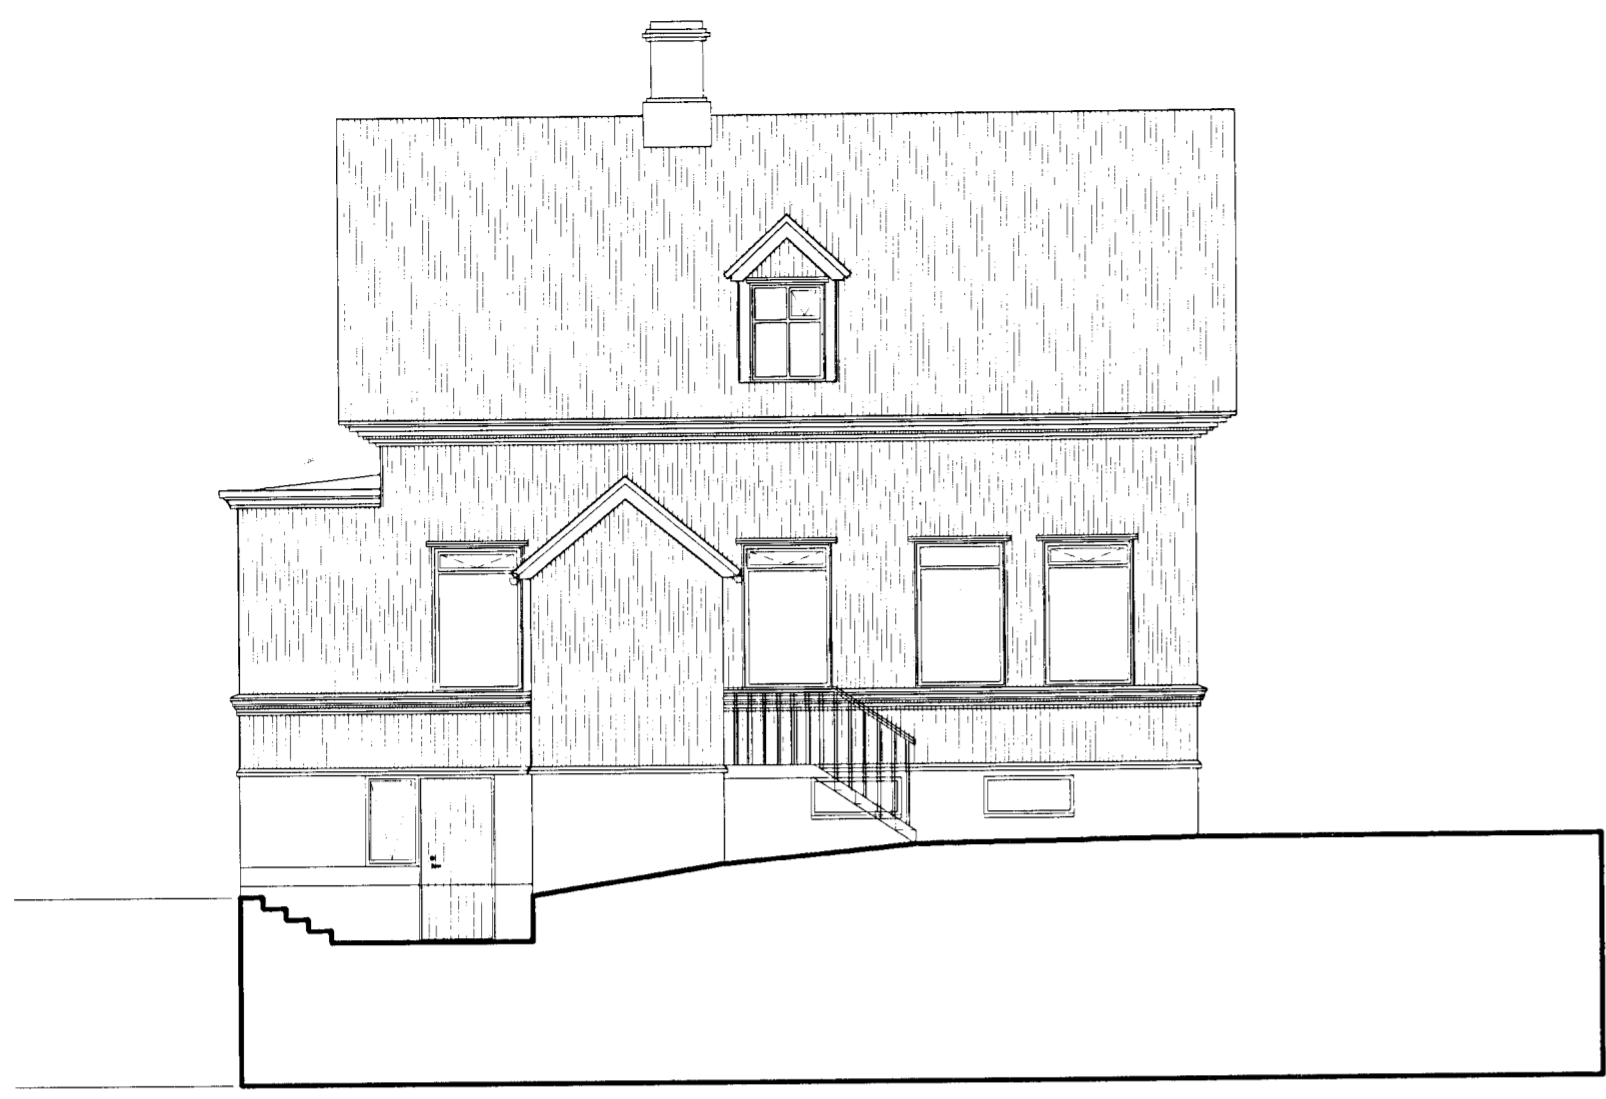

Ásýnd Norð-Austur  
 mkv. 1:100




Ásýnd Suð-Vestur  
 mkv. 1:100

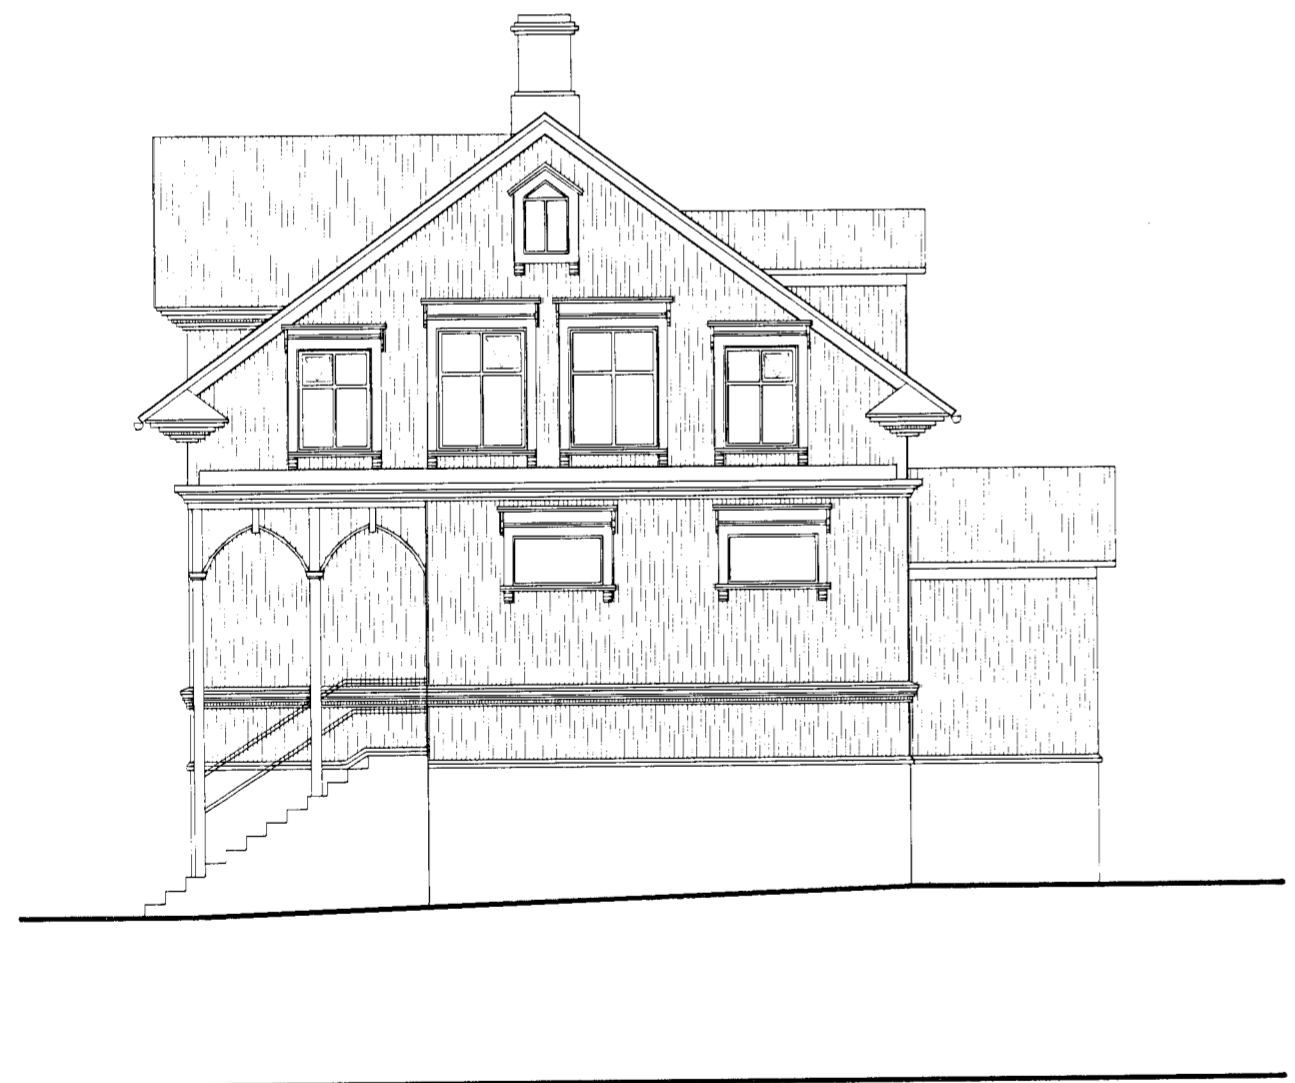


Ásýnd Suð-Austur  
 mkv. 1:100



Ásýnd Norð-Vestur  
 mkv. 1:100

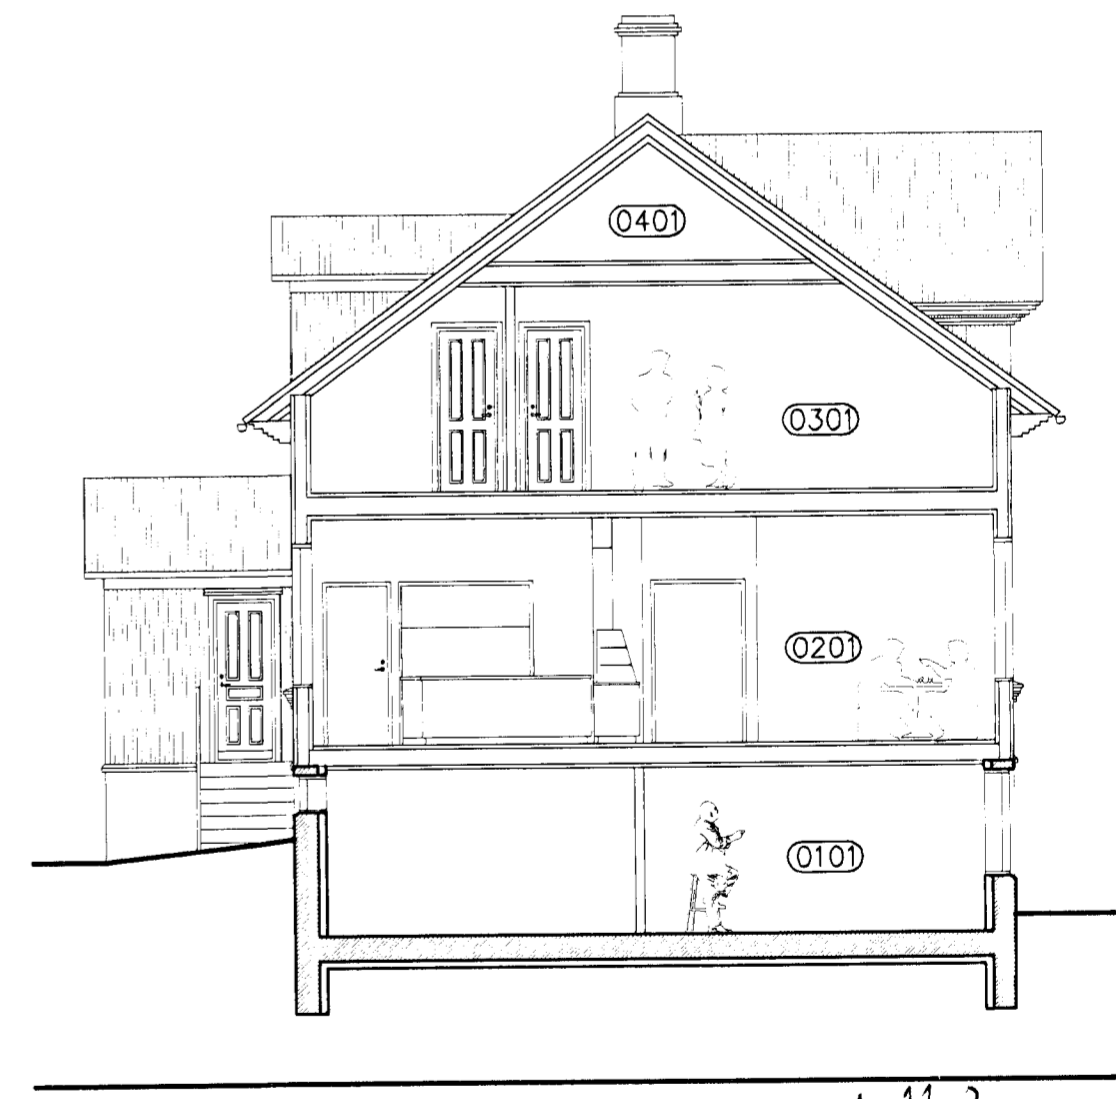

Sneiðing A-A  
 mkv. 1:100

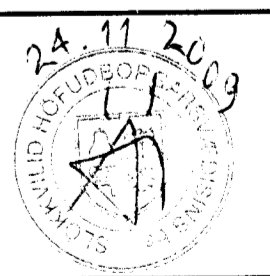

<b>aoki</b> VERKSTÆÐI ARKITEKTA VERKSTÆÐI ARKITEKTA ehf - Gunnarssundi 5 220 Hfj. - sími: 565 9779 - email: aok@aok.is KÁRI EIRÍKSSON arkitekt FÁÍ - kt: 070365-4059	verk <b>STRANDGATA 29 - HFJ.</b>			<b>0915 202</b> dags. 14.sept.2009 prentað 14.sept.2009
	teyning <b>Ásýndir og Sneiðing A-A</b>			
bráðstoerð <b>A2</b>	mkv. <b>ADALUPPDRATTUR</b> 1:100	namboð KE	teiknað KE	

Öll mál eru í millimetrum. Öll vaðastöð skal vera undir höndum. Málð ekkert af teikningum. Öll mál atvikið á staðnum. Öll afnot og aðrir teikningar, að hluta eða í heild, er það skriflegu leyfi höfundar.