





Ósnertur  
hraunkantur

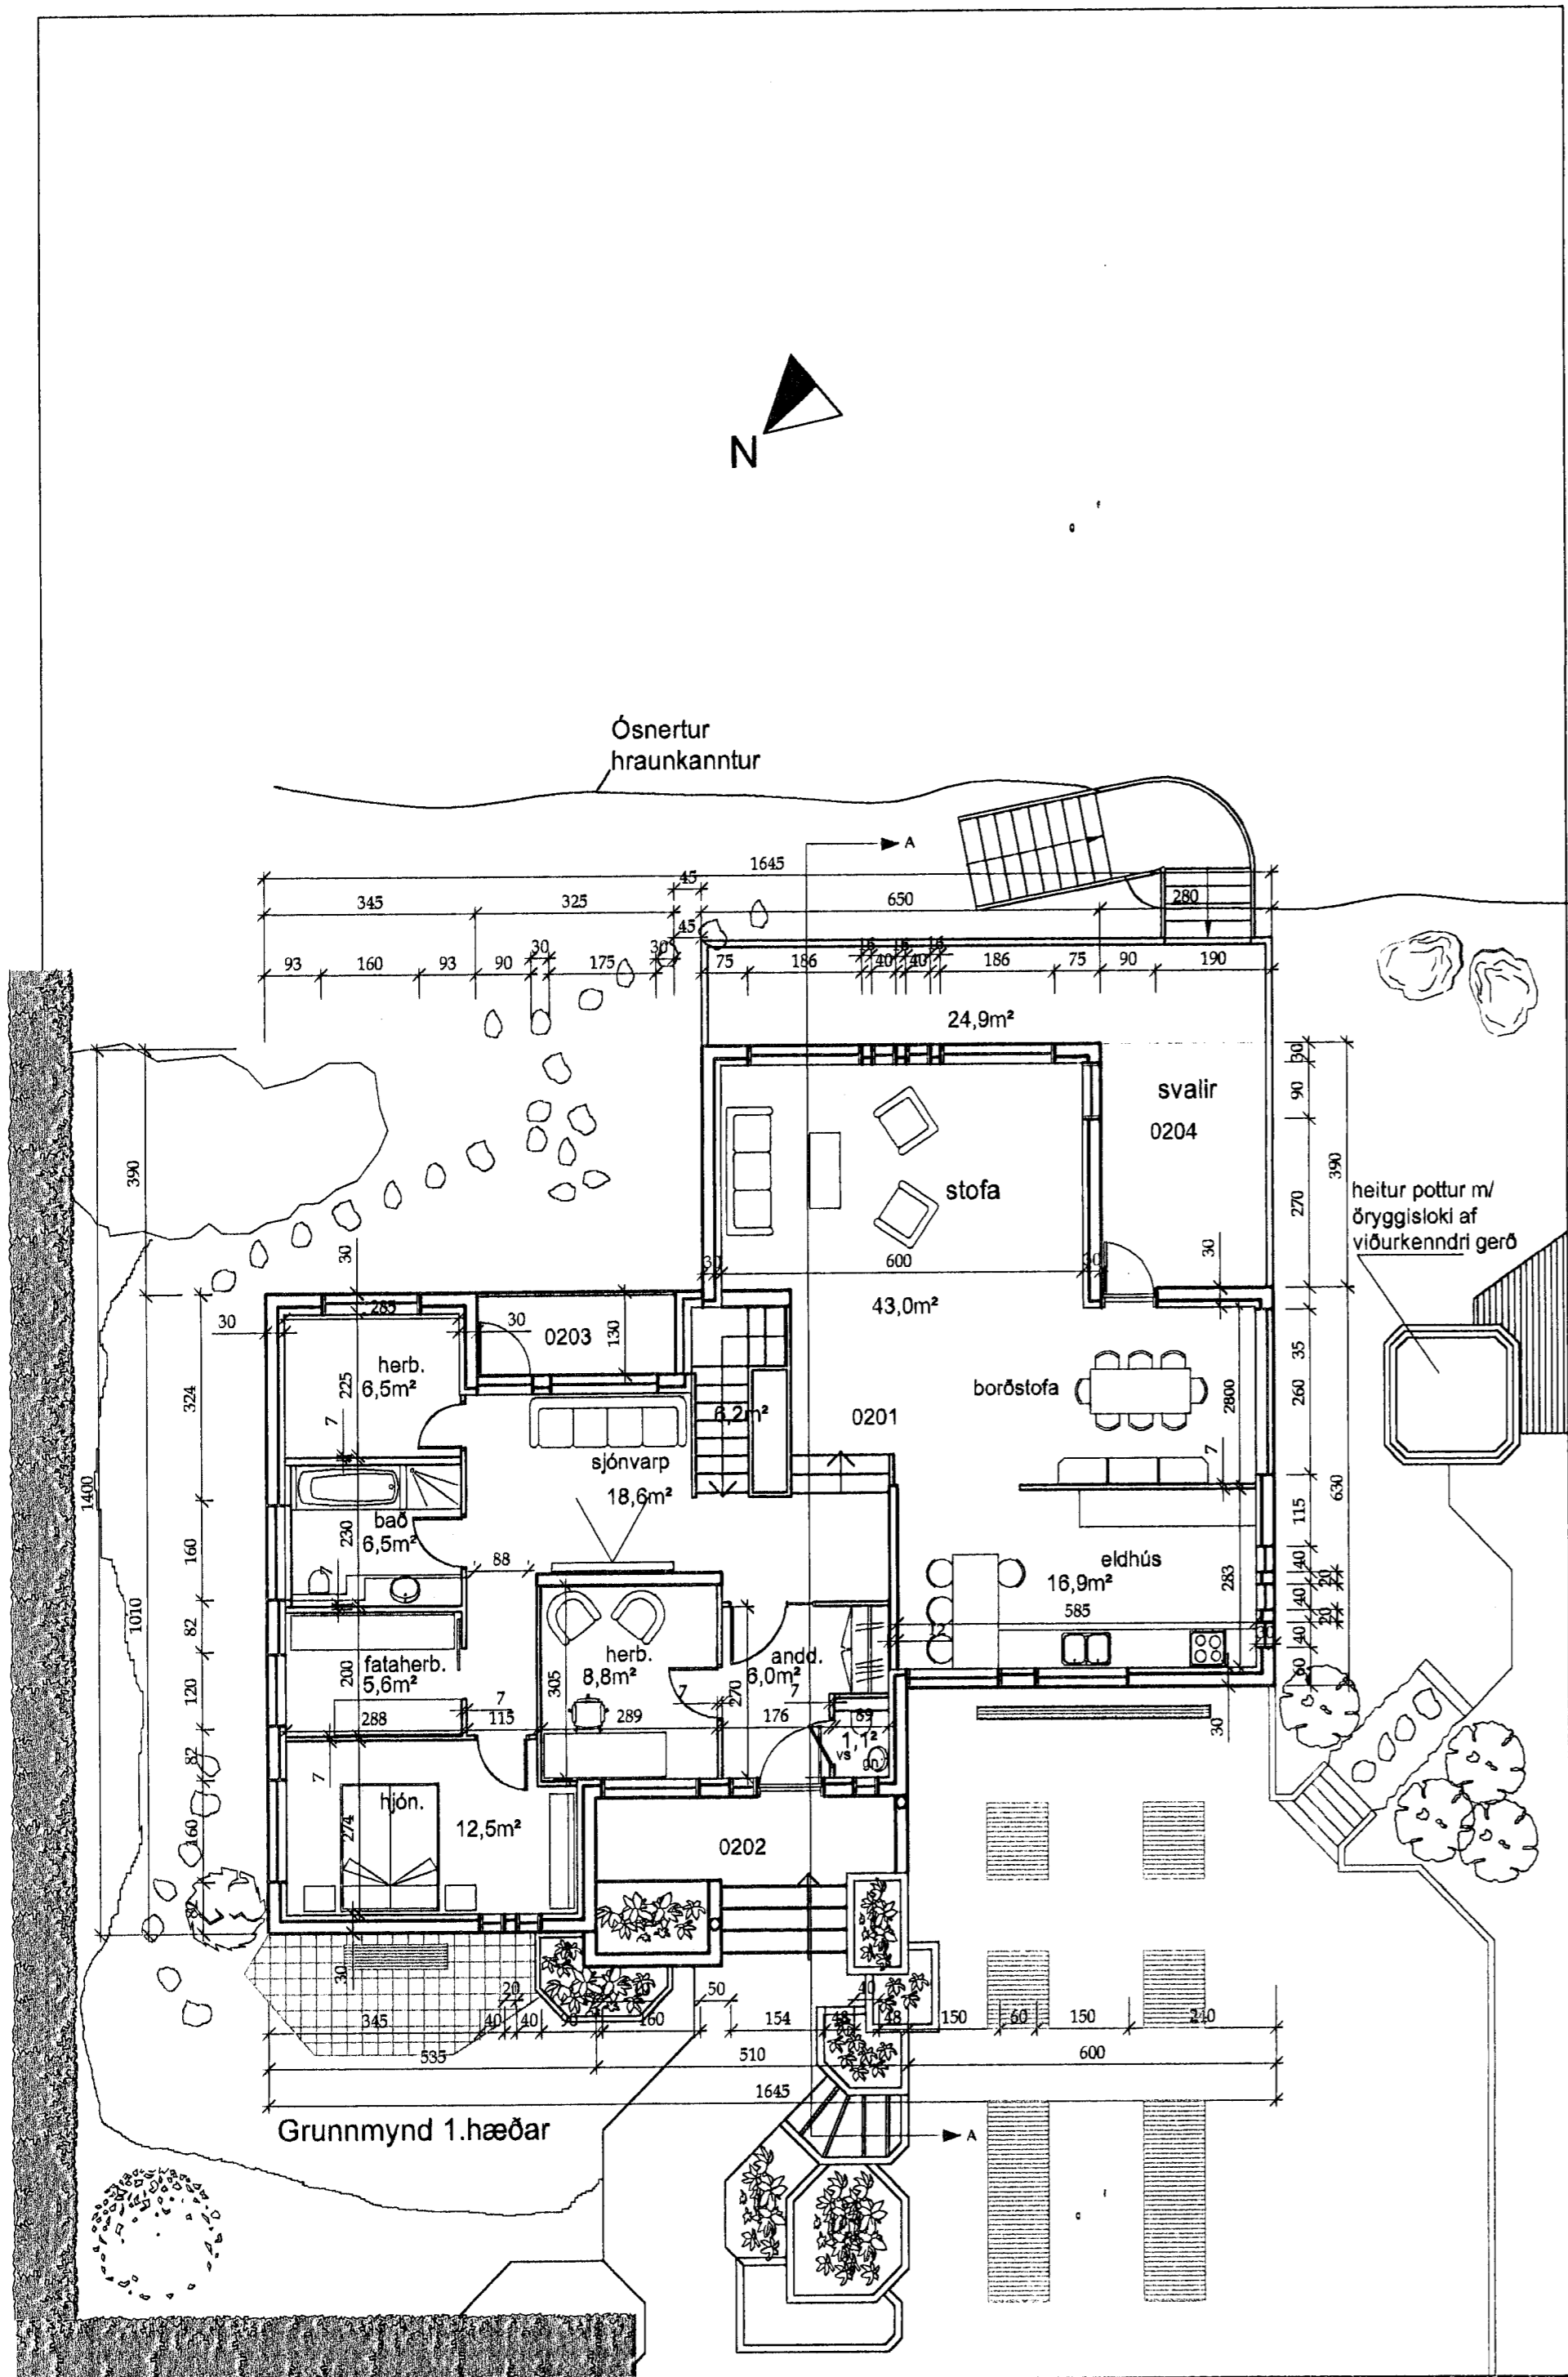

Grunnmynd 1.hæðar

G 20,65

G 20,04

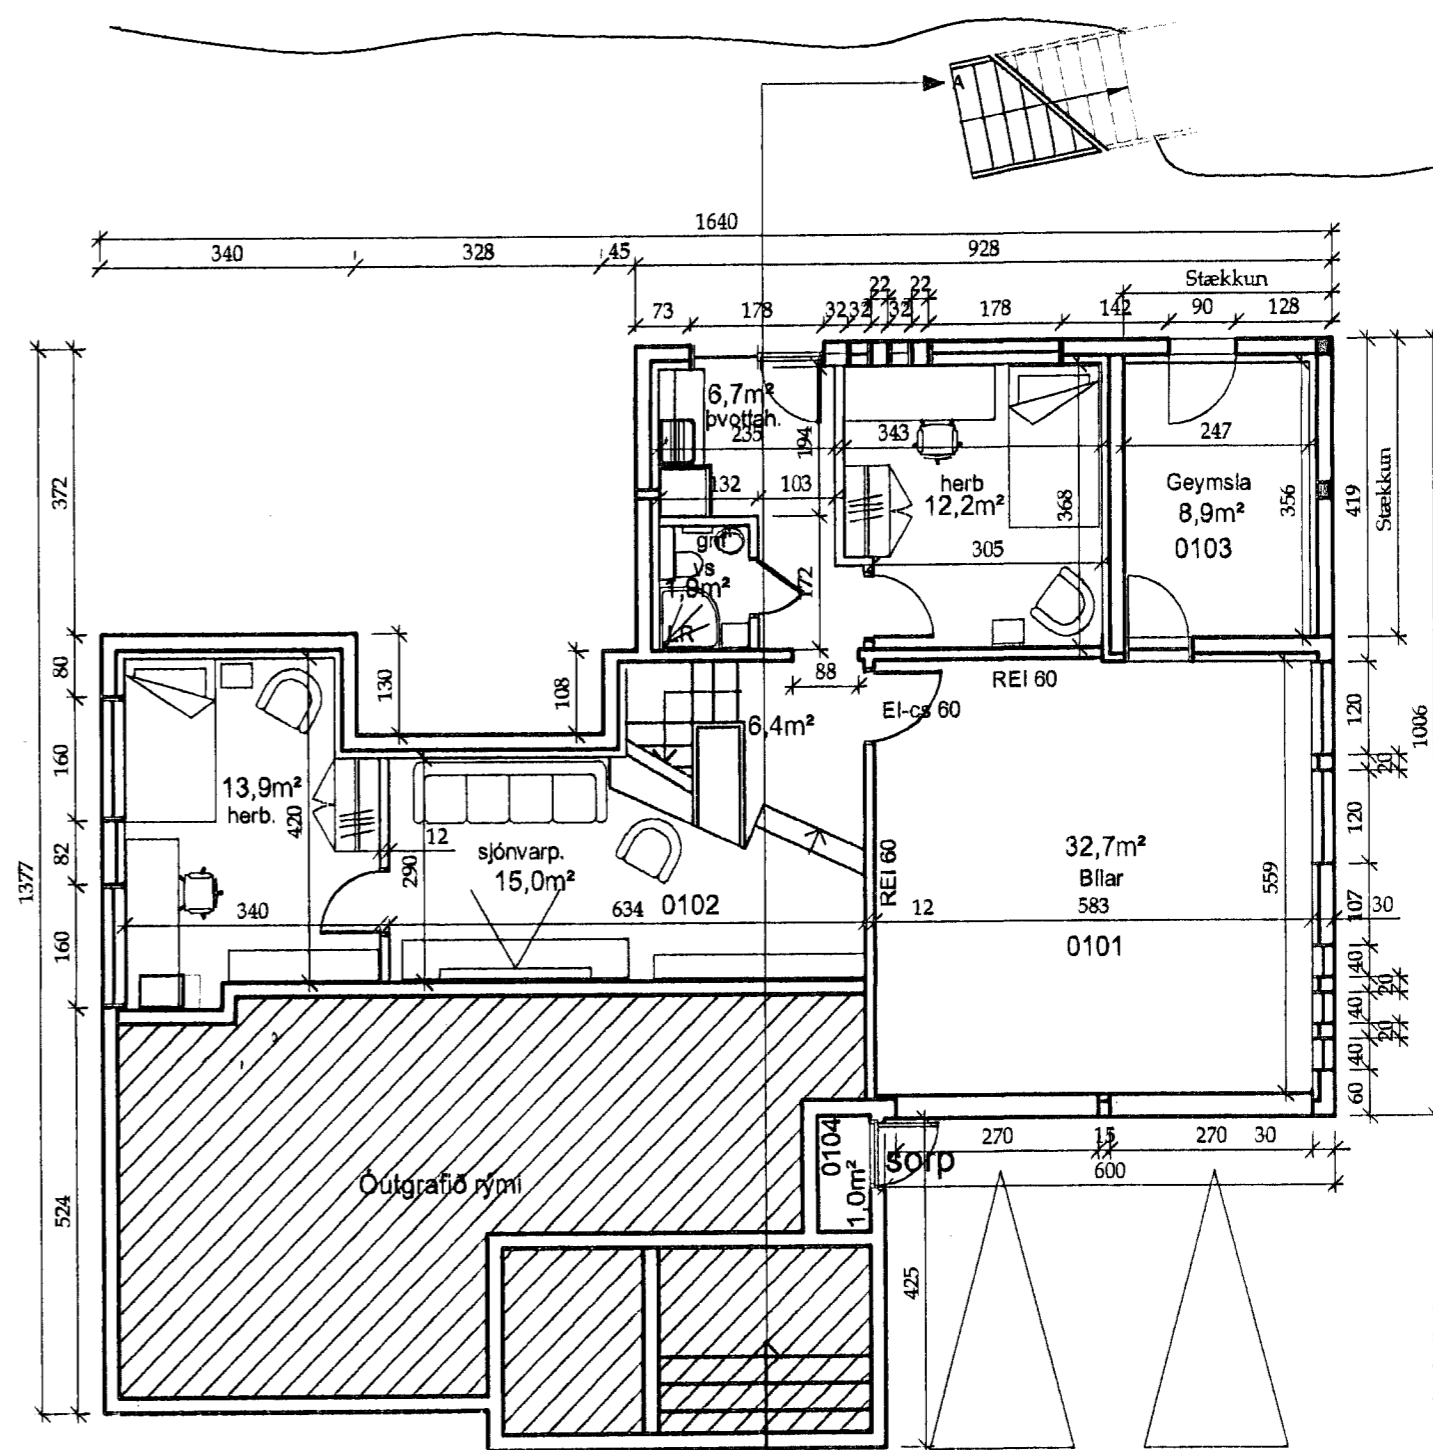

Grunnmynd kjallara

**Sævangur 5**

LÝSING: Byggingafrúndartekningar  
 DAGS: 26 nóvember 2009  
 VERKNR.:  
 TEIKNR.: 01-01  
 EFNÍ: Grunnmynd efrí- og neðriháðar  
 MKV: 1:100  
 HANNAÐ: HUÓ TEIKNAD: HLH  
 © Hans Unnpór Ólason 2007



Strangvegur 8  
 230 Hafnarfjörður  
 Ísland

tel + 354 666 15 28  
 fax + 354 666 15 20  
 t.t@tul.is

*Miðg. H. Þóroddsson*  
 8/0636-7009 ARKÍT.Í.