



Samþykkt þann  
**21 APRÍL 2010**  
 Byggingafulltrúinn í Hafnarfirði  
 F.h. Sigurður Steinar Jónsson


161 G=50.80  
 160 G=50.78  
**Úr Gildi**

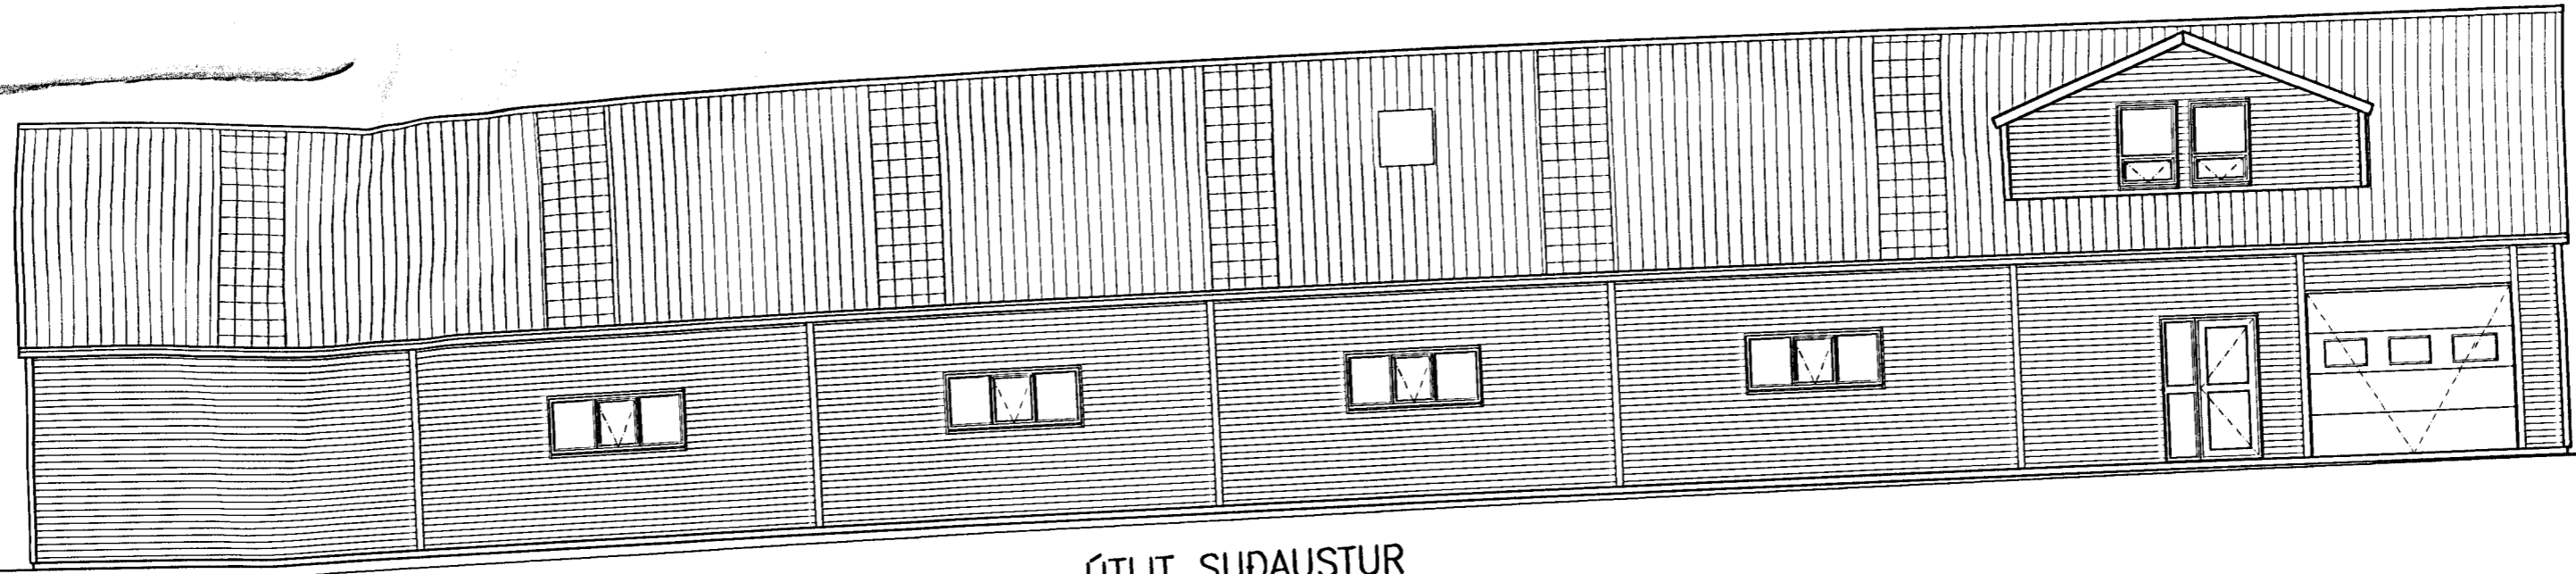


ÚTLIT SUDAUSTUR

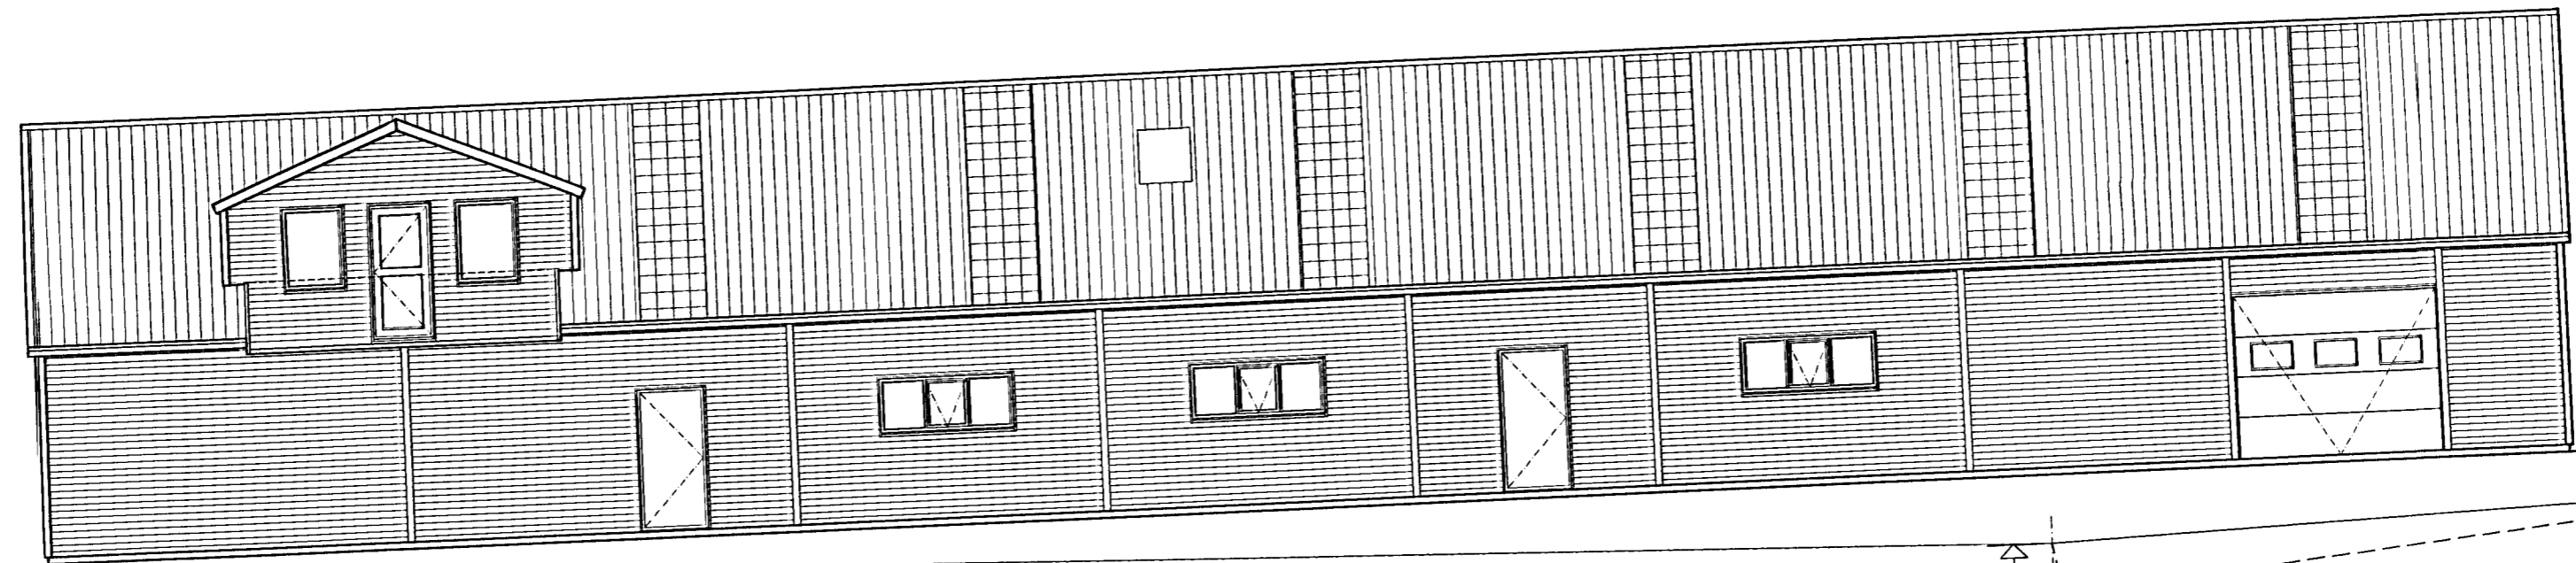

ÚTLIT NORDVESTUR

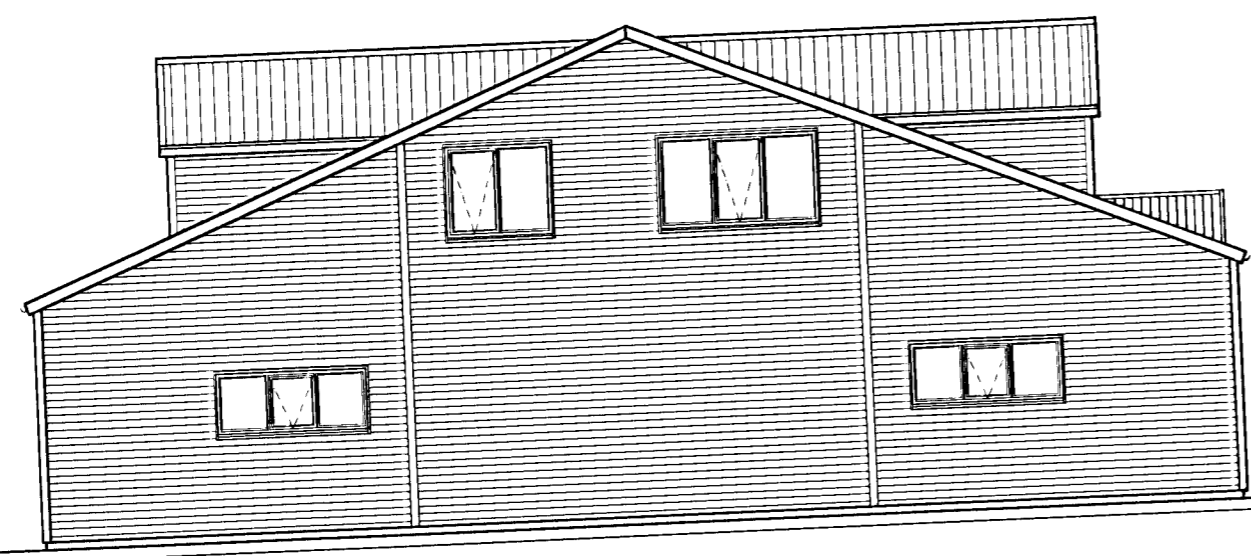

ÚTLIT NORÐAUSTUR

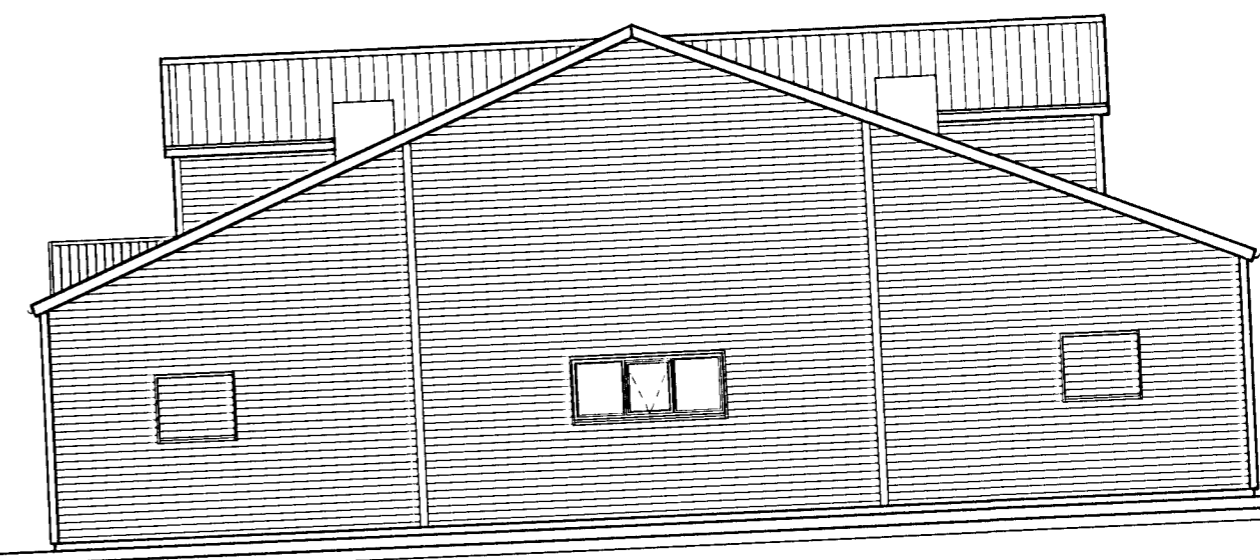

ÚTLIT SUDVESTUR

14/4/10  
 SEMUNDUR EIRIKSSON 261249-2949

NR.	DAGS.	BREYTING

SKÝRINGAR

FLUGUSKEID 12  
 220 HAFNARFJÖRDUR

**KLÖPP**  
 KLÖPP ARKITEKTAR-VERKFRÉDINGAR EHF  
 NETHYL 2E, PÓSTHÓLF 10050, 130 REYKJAVÍK  
 SÍMI 577 2277, 699 7747 - klopp@simnet.is

HEITI TEIKN.	HESTHÓUS ÚTLIT		
MÆLIKVARDI	1:100	DAGS.	APRIL 2010
TEIKNING	A 004	VERK	V 09-105
BREYTING		YFIRFARID	S.E.

