



Samþykkt þann  
**21 APRÍL 2010**  
 Byggingafulltrúinn í Hafnarfirði  
 F.h. Sigurður Steinar Jónsson

**Úr Gildi**

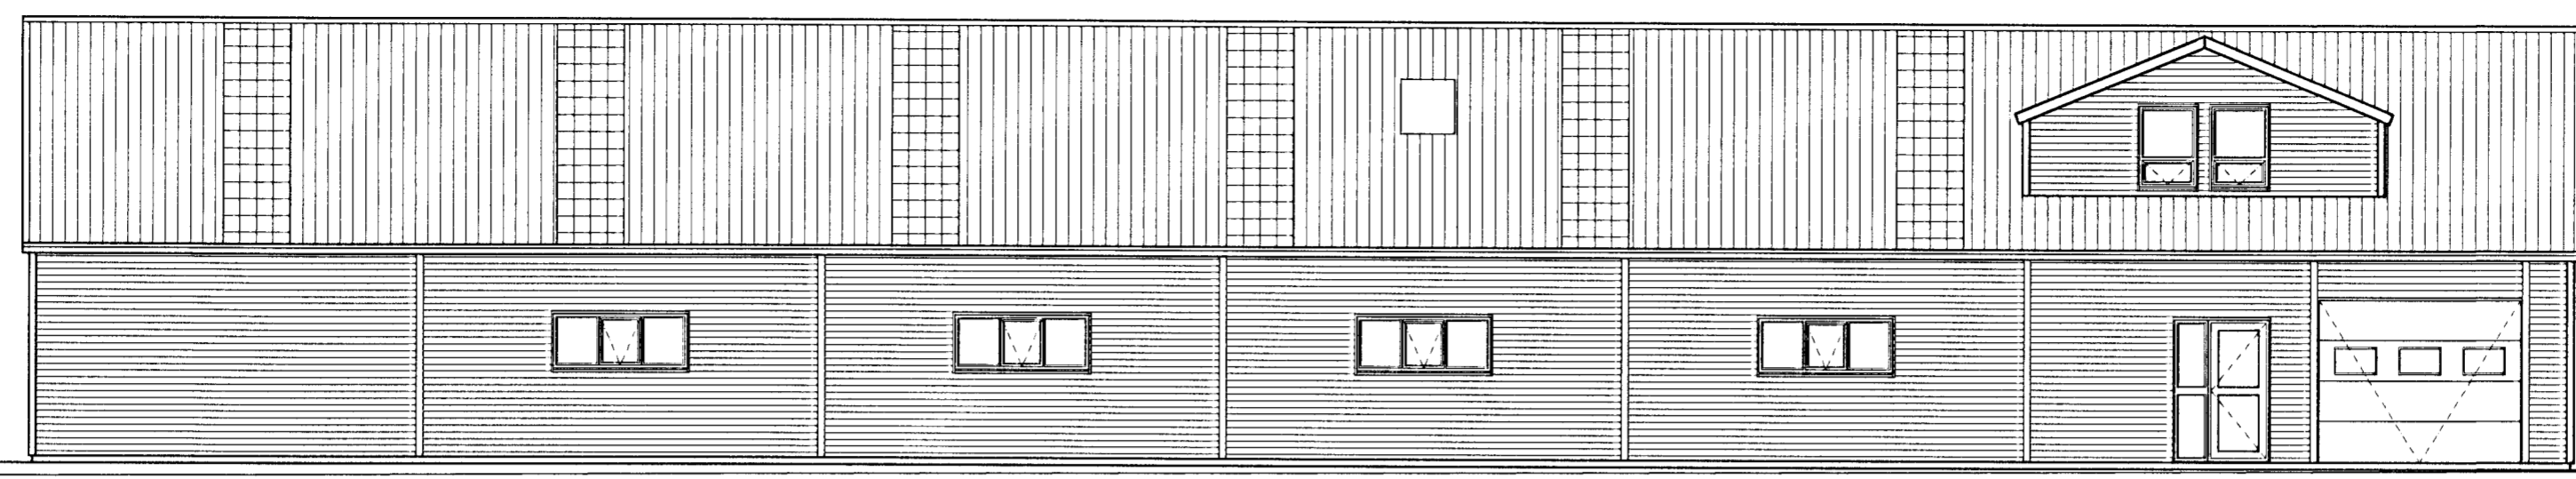

ÚTLIT SUDAUSTUR

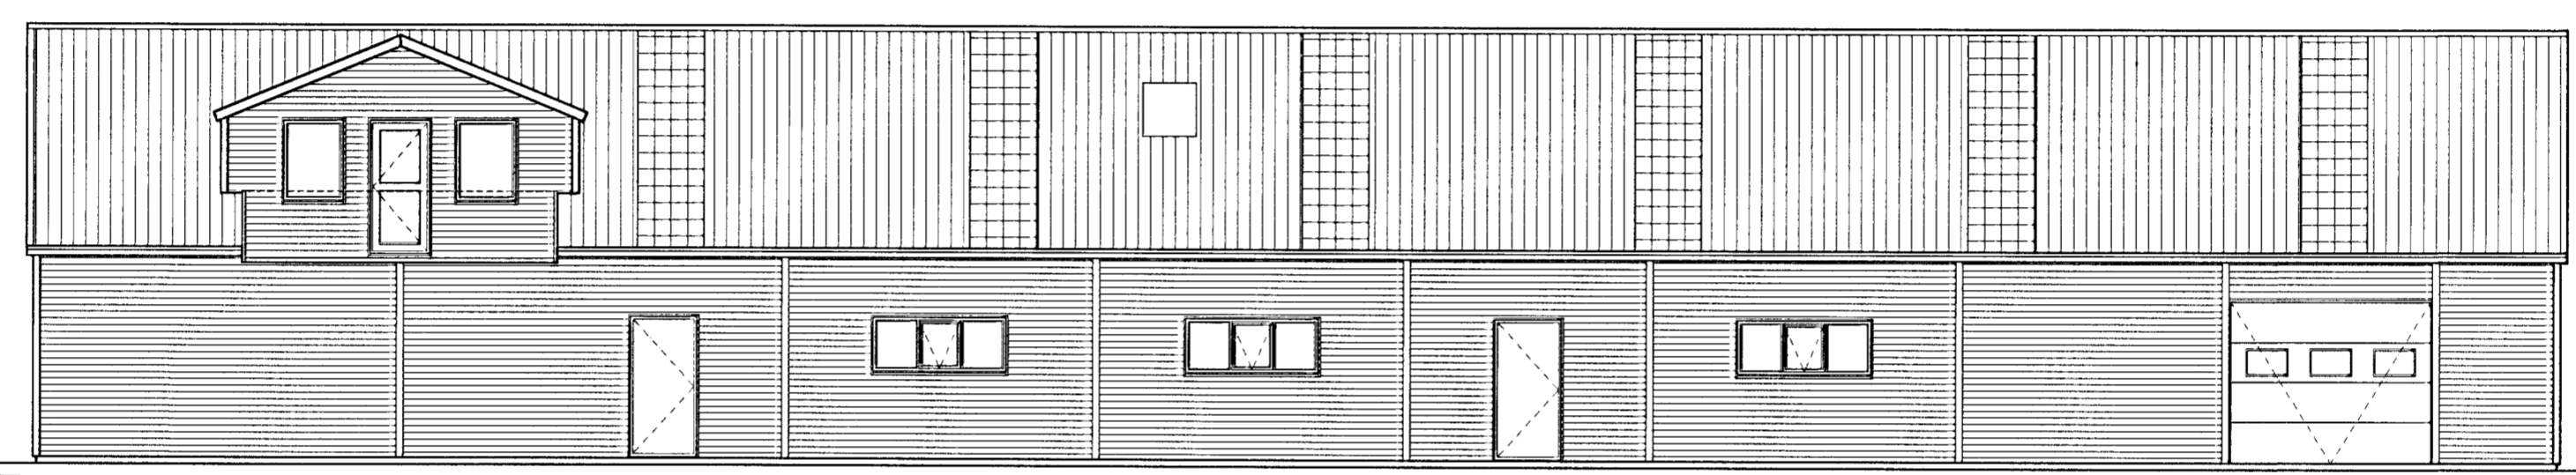


ÚTLIT NORÐVESTUR

(171) L=49.88  
 L=49.10 (170)



ÚTLIT NORÐAUSTUR

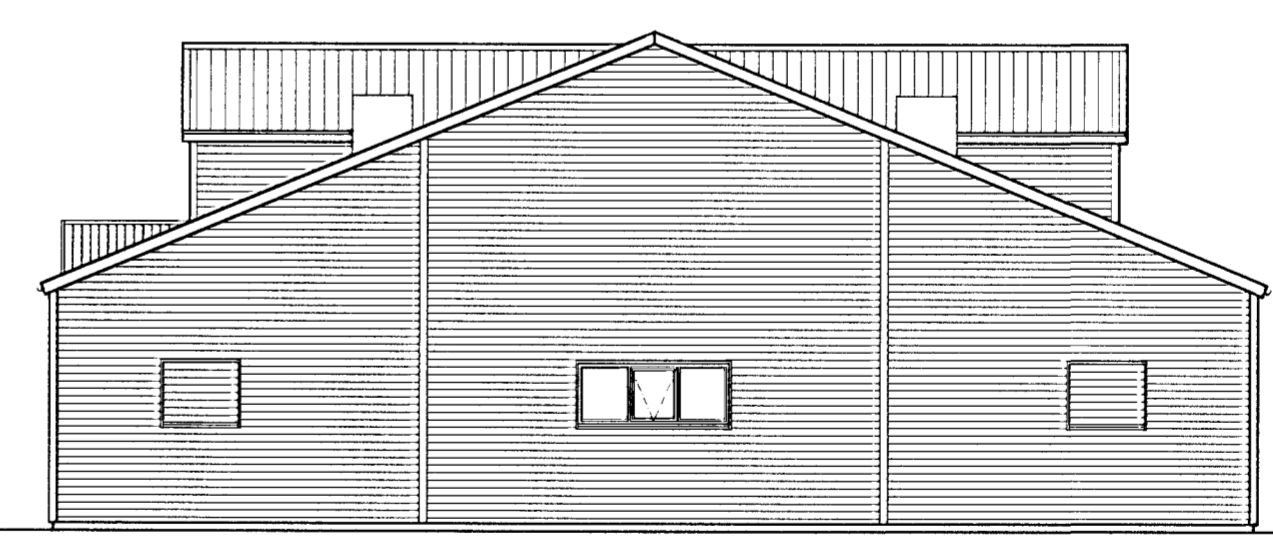

ÚTLIT SUÐVESTUR

NR.	DAGS.	BREYTING

SKÝRINGAR

FLUGUSKEIÐ 12  
 220 HAFNARFJÖRDUR

14/4/10  
 SEMUNDUR EIRIKSSON 261249-2949



KLÖPP  
 KLÖPP ARKITEKTAR-VERKFRÆÐINGAR EHF  
 NETHYL-2E, PÓSTHÓLF 10050, 130 REYKJAVÍK  
 Sími 577 2277, 699 7747 - klopp@simnet.is

HEITI TEIKN.	HESTHÓS ÚTLIT		
MÆLIKVARDI	1:100	DAGS.	APRÍL 2010
TEIKNING	A 004	VERK	V 09-105
BREYTING		YFIRFARIÐ	S.E.

