



GRUNNMYND MILLIGÓLF 1:100


Sambýkkt þann
21 APR 2010
Byggingafræðingur / Höfundur
Eh. Sigurður Steinar Jónsson

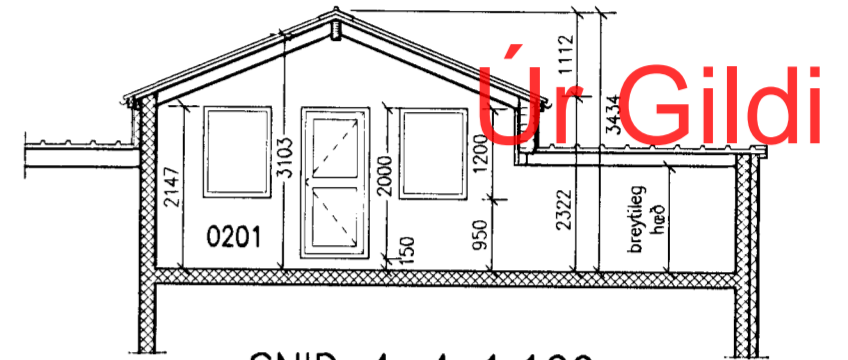


SNID 4-4 1:100

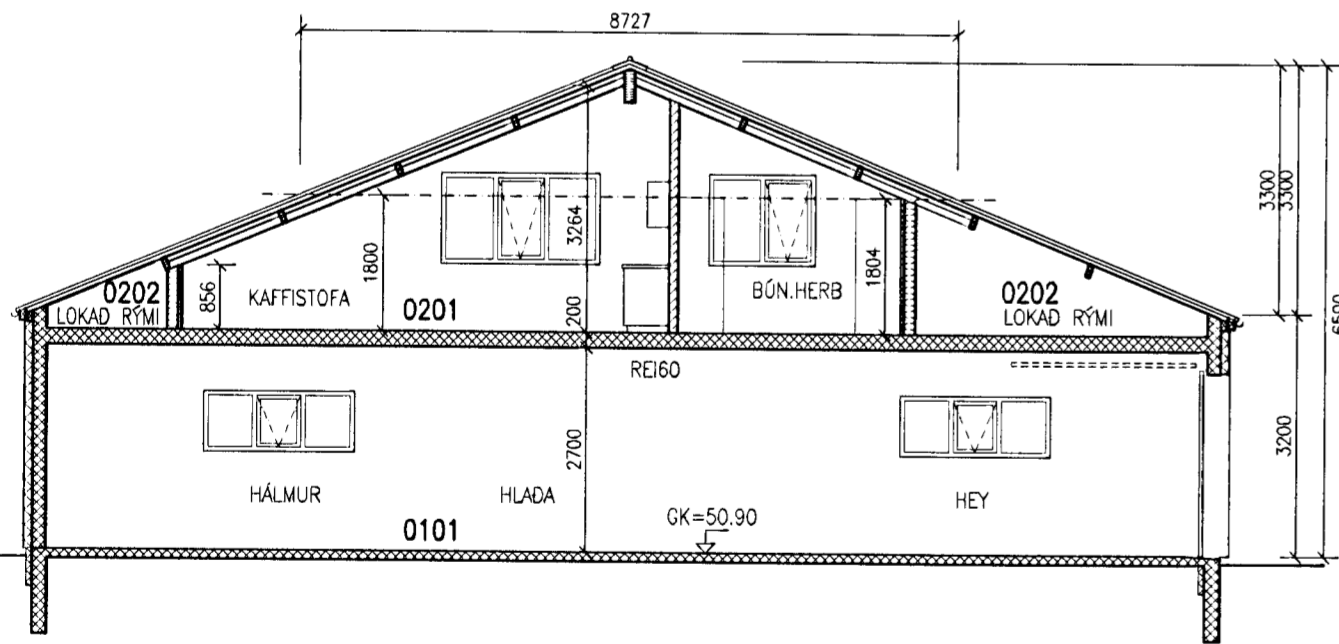

SNID 1-1 1:100

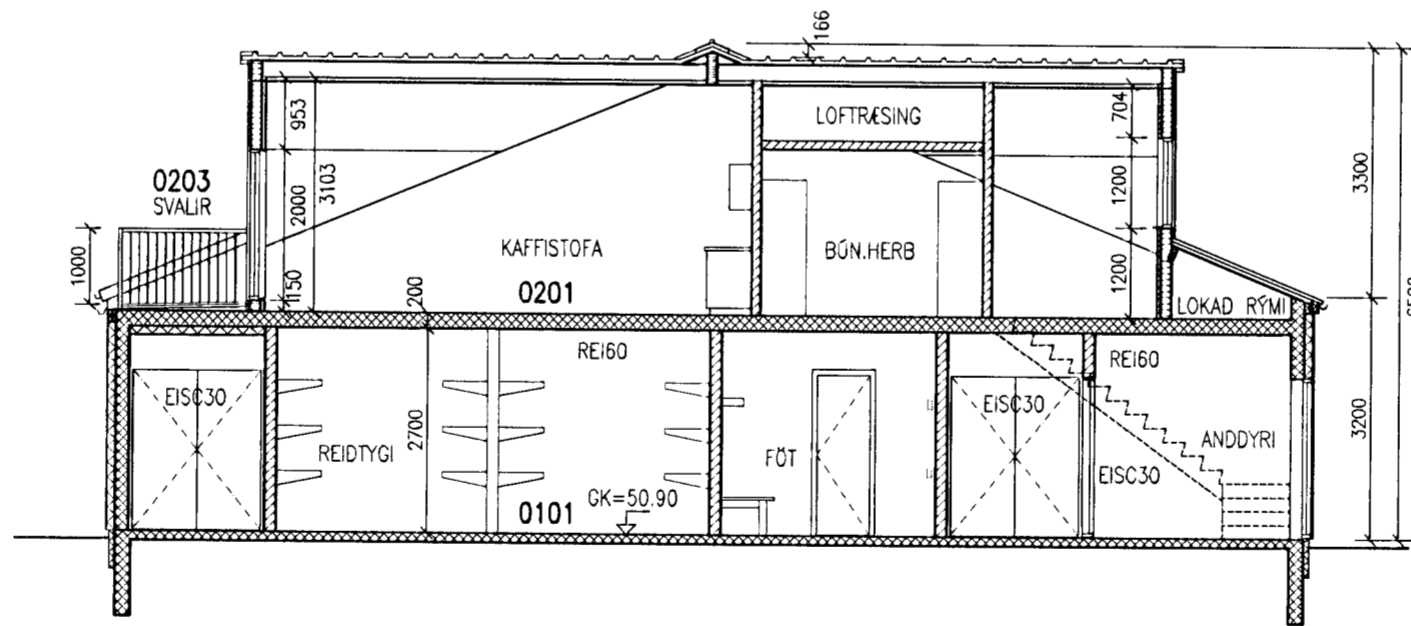

SNID 2-2 1:100

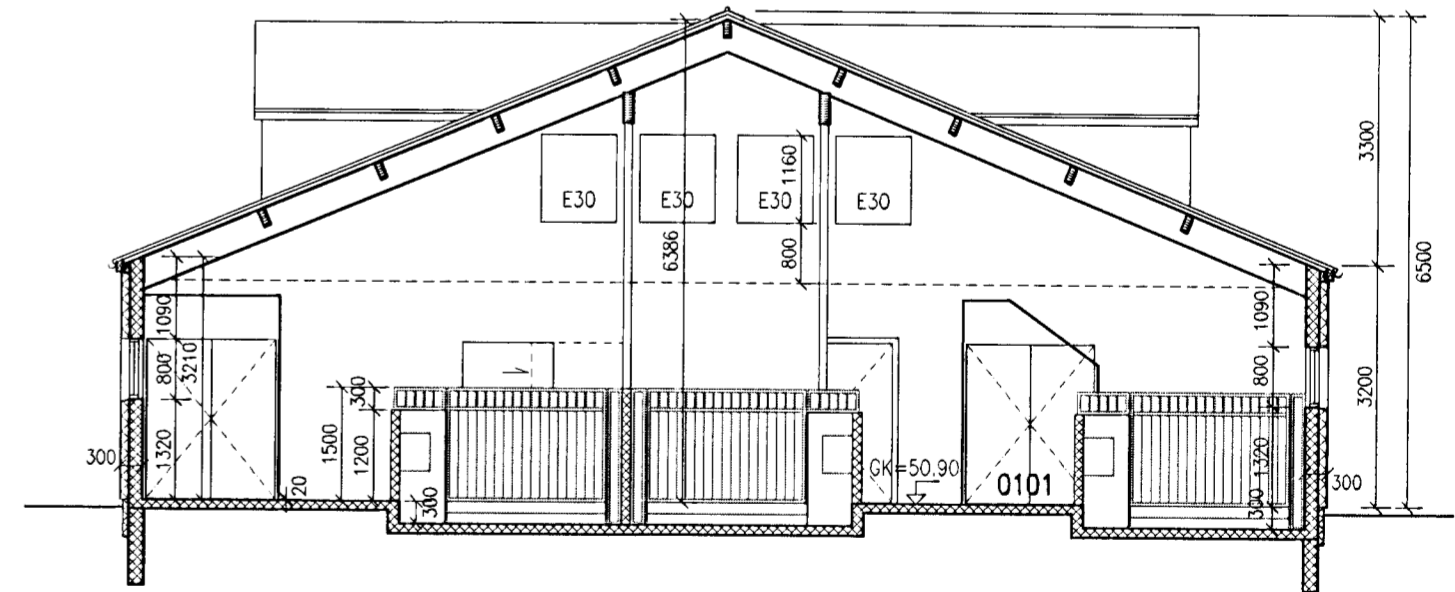

SNID 3-3 1:100

NR.	DAGS.	BREYTING

SKÝRINGAR

FLUGUSKEIÐ 12
220 HAFNARFJÖRDUR

14/4 '10
SEMUNDUR EIRIKSSON 261249-2949



KLÖPP ARKITEKTAR-VERKFRÆÐINGAR EHF
NETHYL 2E, PÓSTHÓLF 10050, 130 REYKJAVÍK
SÍMI 577 2277, 699 7747 - klopp@simnet.is

HEITI TEIKN.	HESTHÚS MILLIGÓLF OG SNID
MÆLIKVARDI	1:100 DAGS. APRÍL 2010
TEIKNING	A 003 VERK V 09-105
BREYTING	YFIRFARIÐ S.E.