




Samþykkt þann  
 04/FEB 2009  
 Byggingaálftrúnaður í Hafnarfirði  
 E.h. Sigurbur Steinar Jónsson

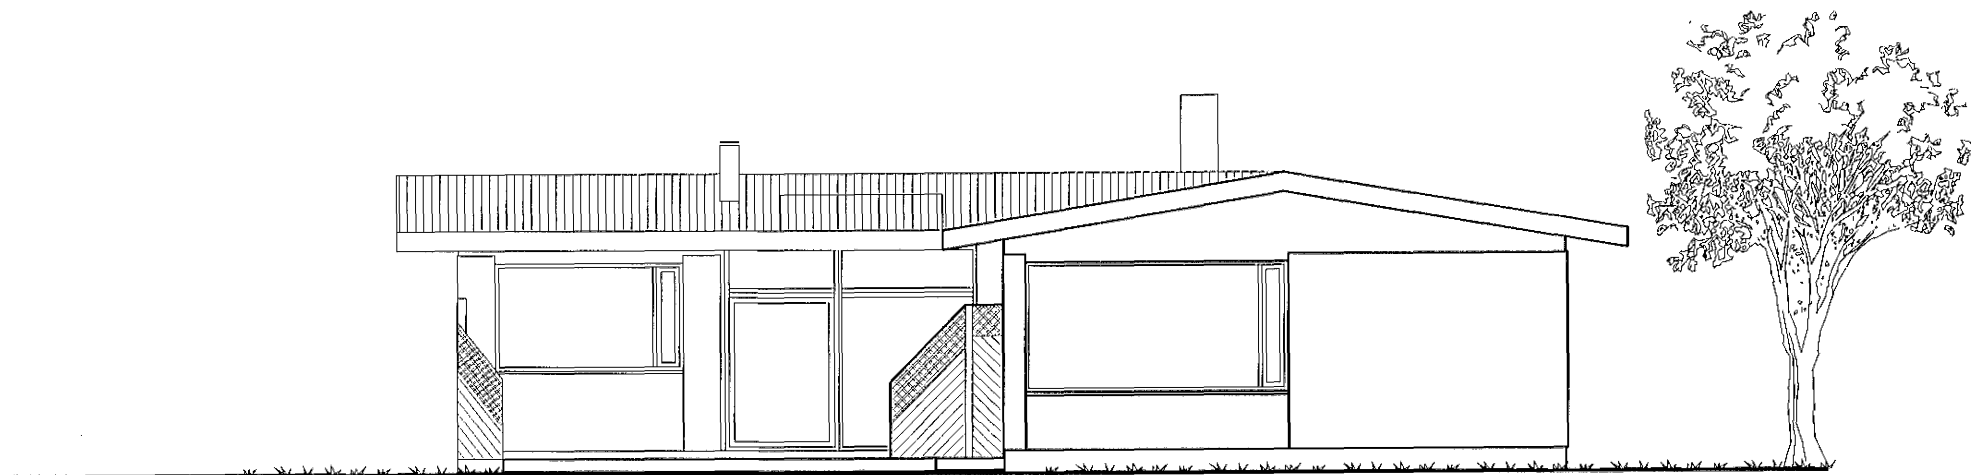


Suður  
 1:100

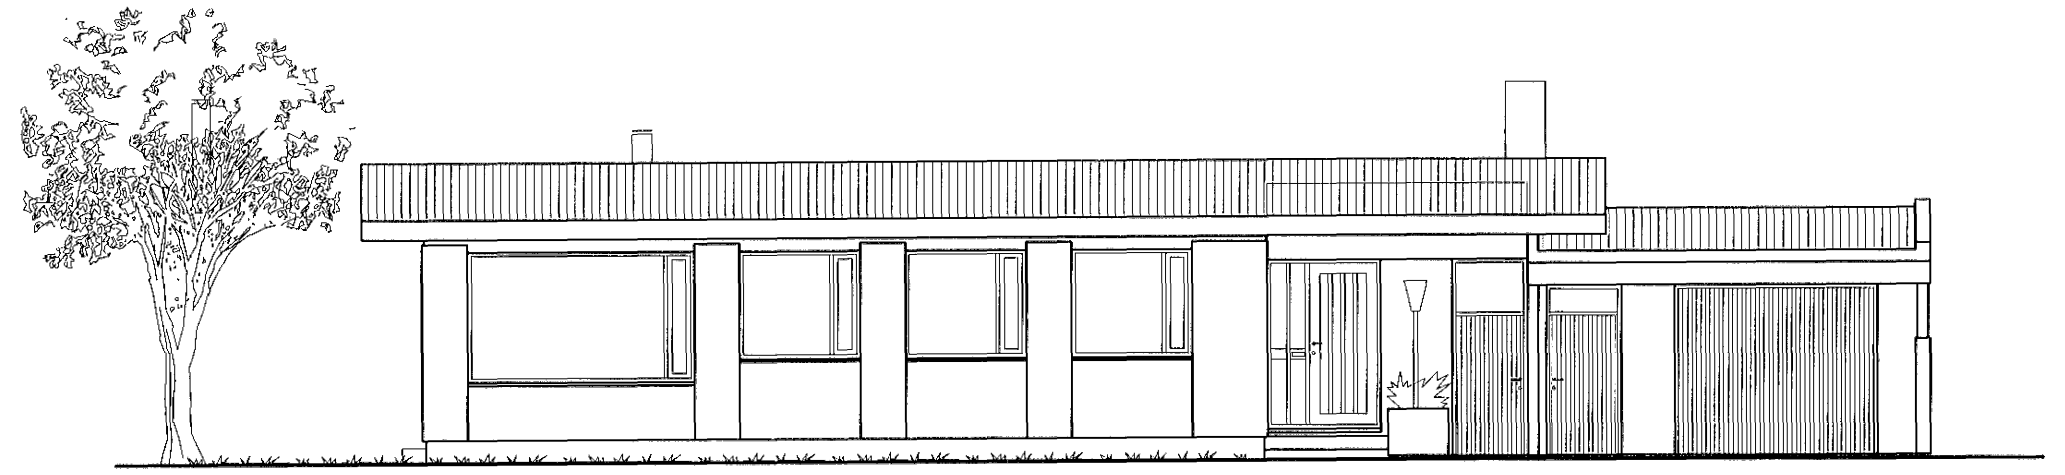


Austur  
 1:100

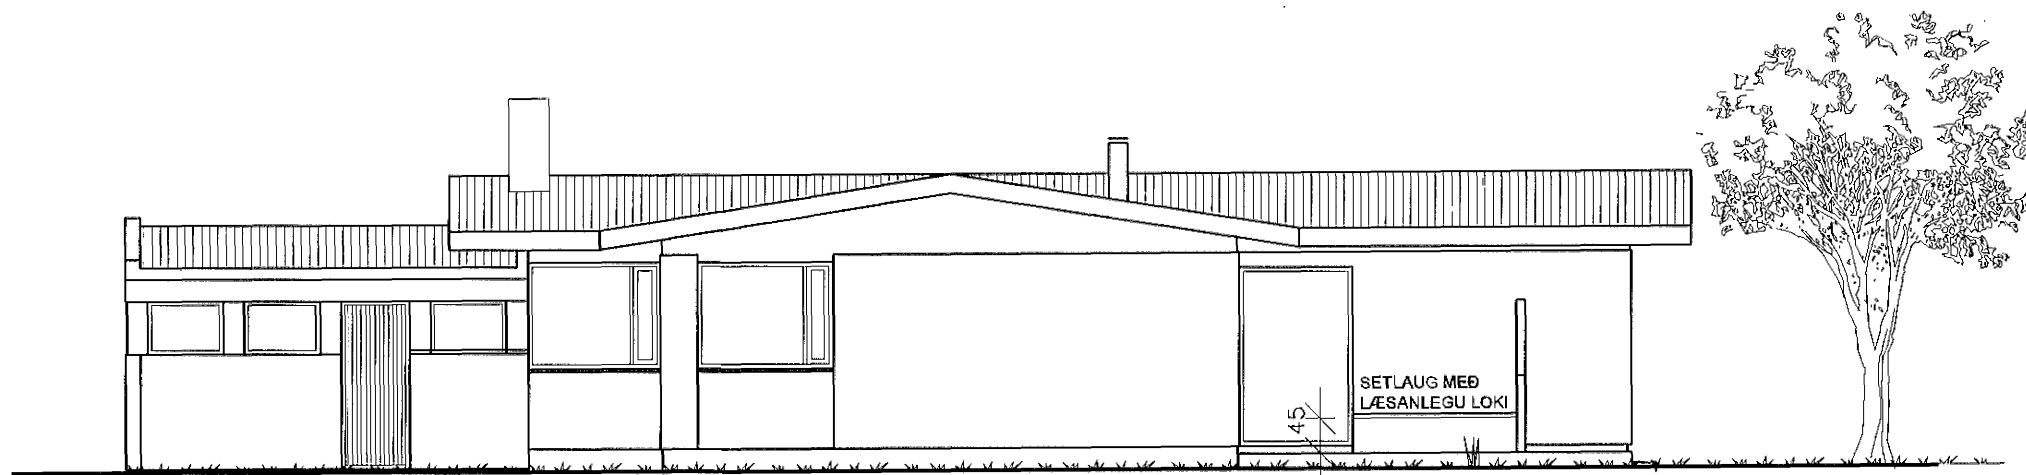


Vestur  
 1:100

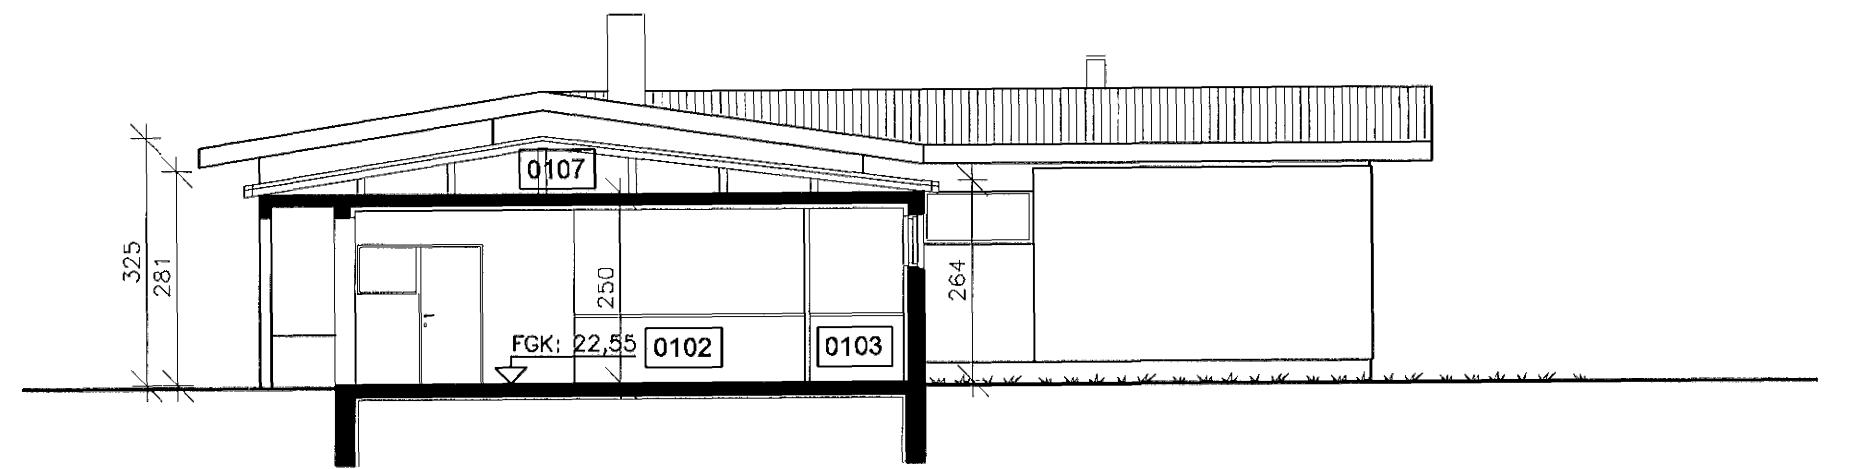

A-A  
 01  
 Norður - Sneiðing  
 1:100

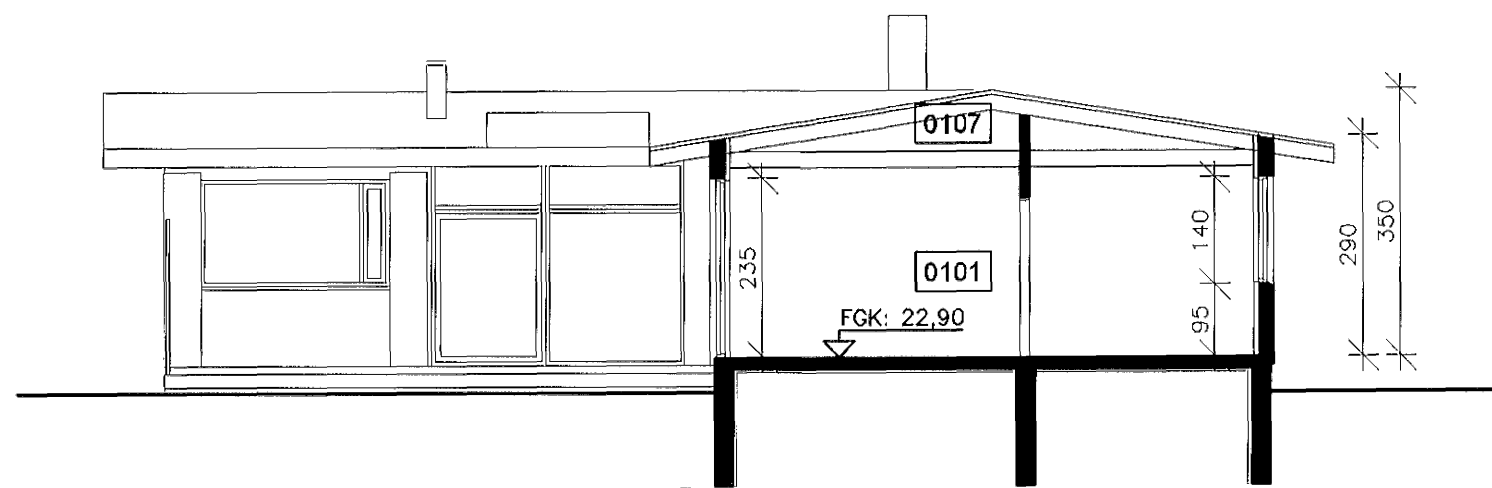

B-B  
 01  
 Sneiðing  
 1:100

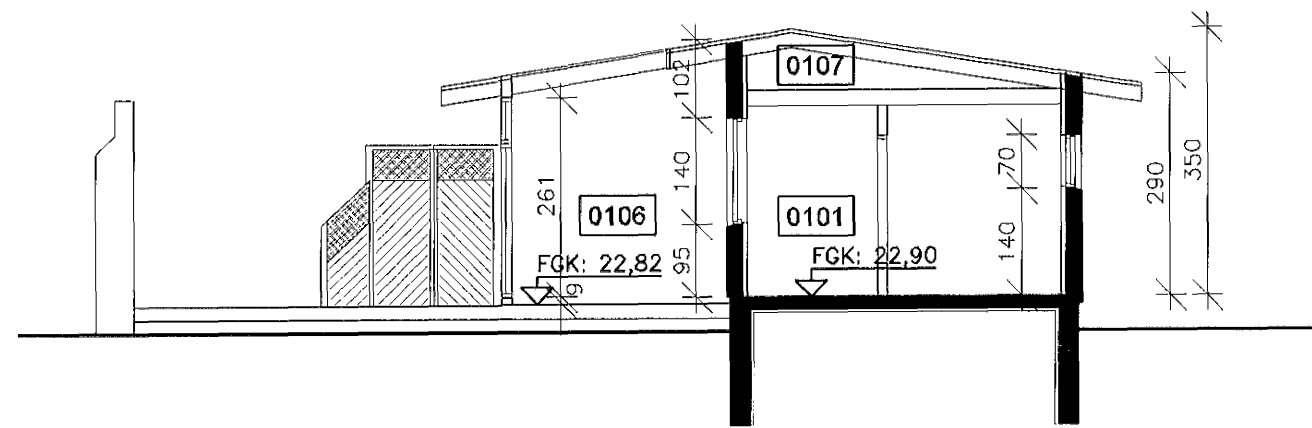

C-C  
 01  
 Sneiðing  
 1:100

STADF. BURÐARÞOL

BREYTT

MÍÐVANGUR 35

02

ÚTLITSMYNDIR  
 SNEIÐINGAR  
 DAGS.: 22.01.2009

KVARDI: 1:100  
 1:100

Teiknistofan Brekkuseli 20, 109 Reykjavík, s. 565 1064  
 Trausti S. Harðarson arkitekt, kt. 231054-3919, traustih@centrum.is  
*drausti s. harðarson*

