




Vestur

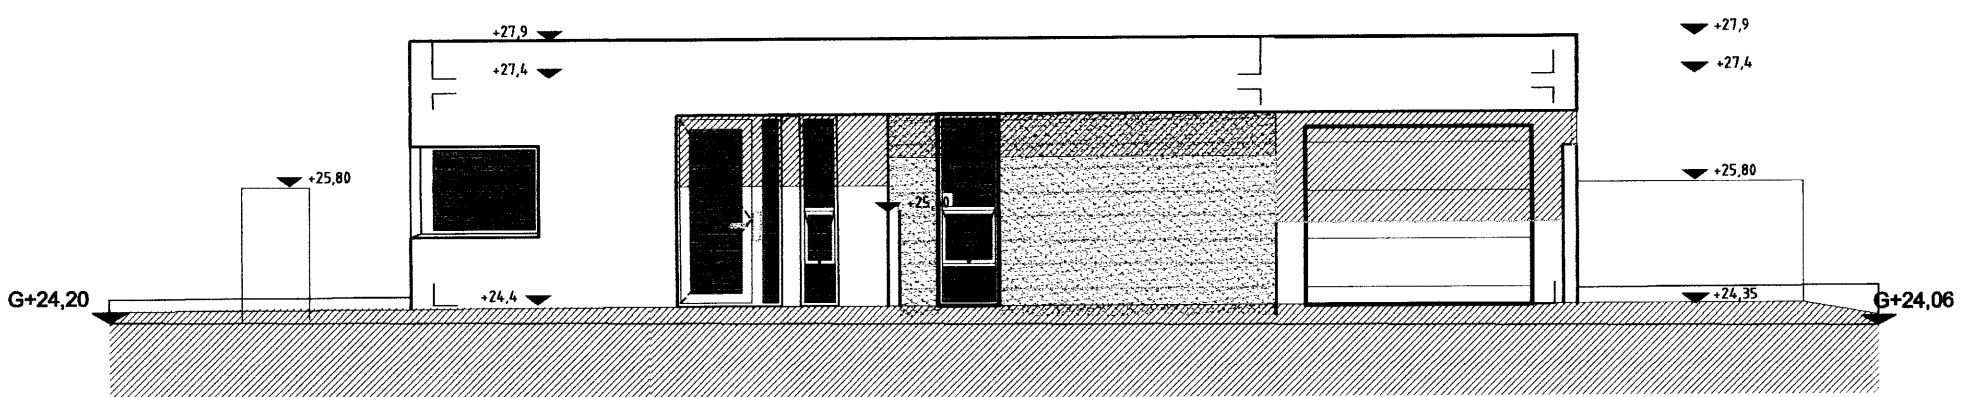


Norður

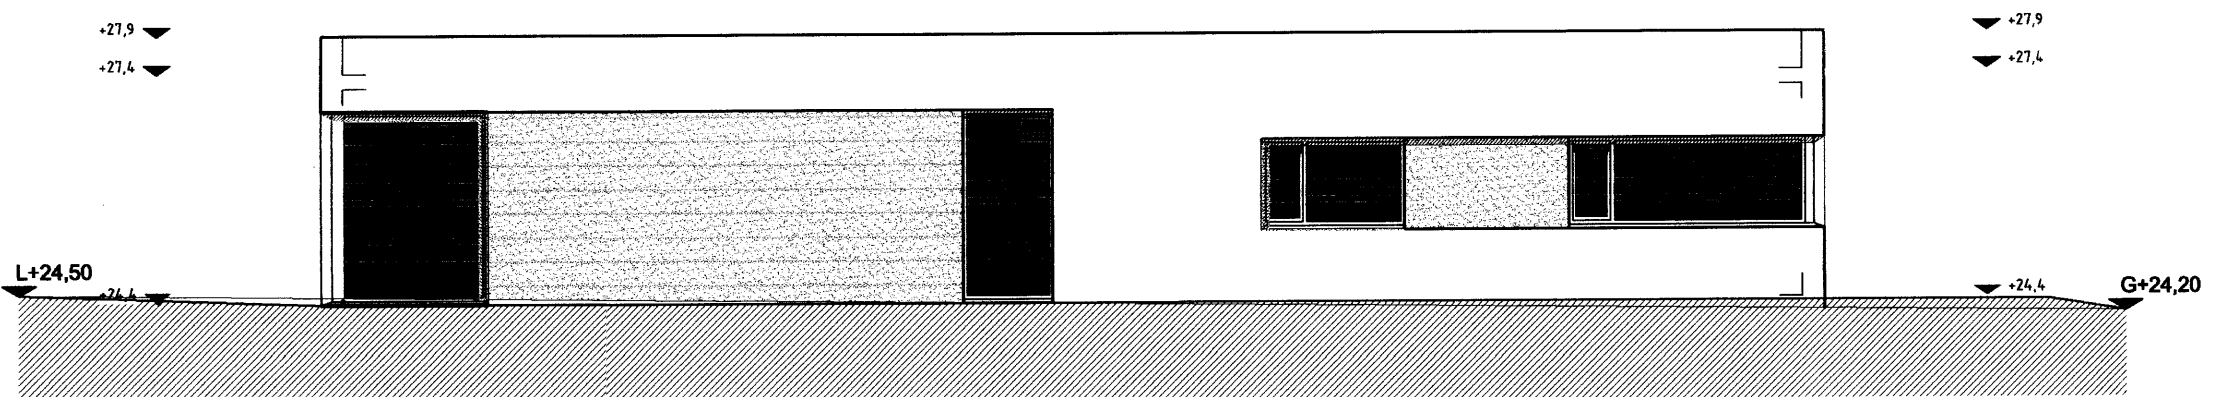

Austur

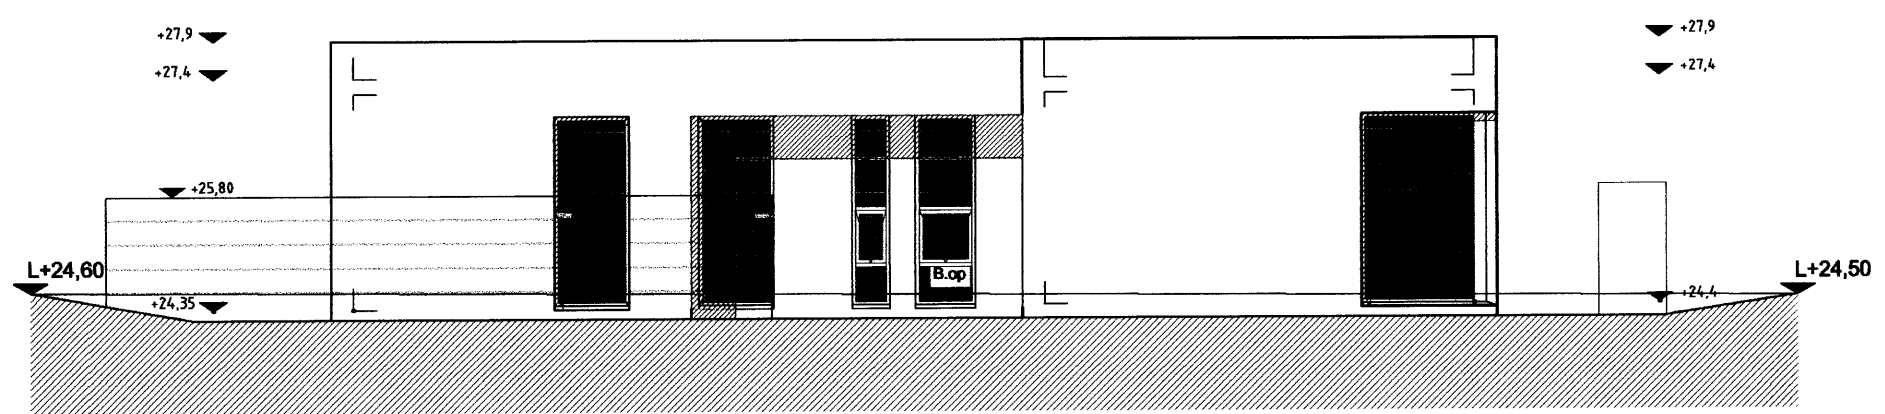

Suður

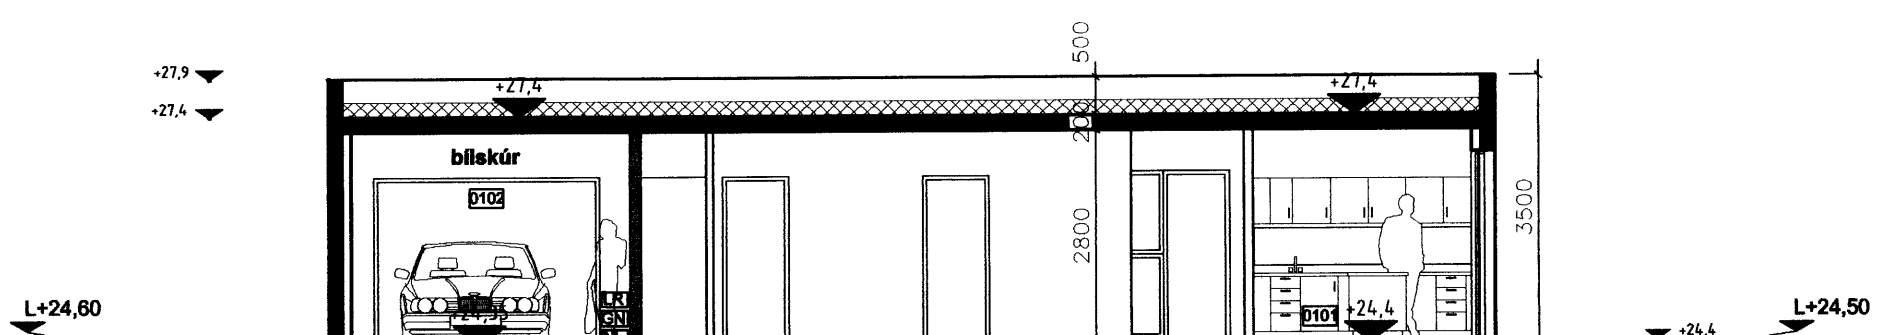


**Samþykkt þann**  
**11 FEB 2009**  
 Byggingafélagið Hafnarfjörður  
 F.h. Sigurður Steinar Jónsson



Breytt:  
 031108: Opnanleg fög

**apparat**

BJÖRGVIN SNAEBJÖRNSSON ARKITEKT FAÍ  
 270664-5989  
 ARMÚLI 24 PÓSTHÓLF 8127 108 REYKJAVÍK  
 Sími: 561 2660 / 898 9407 FAX: 561 2661 APPARAT@APPARAT.IS  
 VERK: Drekkavellir 15 - Hafnarfjörður  
 TEIKN: Útlit  
 VERK NO: 0615 (02)  
 KVARDI: 1:100  
 HANNAÐ: BS TEIKNAD: BS