


Samþykkt hann

24 SEP 2008


Byggingaáttæðing / Samráðgjafi
F.h. Jón Sigurðsson

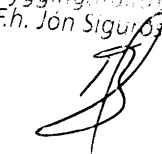


ÚTLIT VESTUR MKV. 1/100



ÚTLIT NORÐUR MKV. 1/100

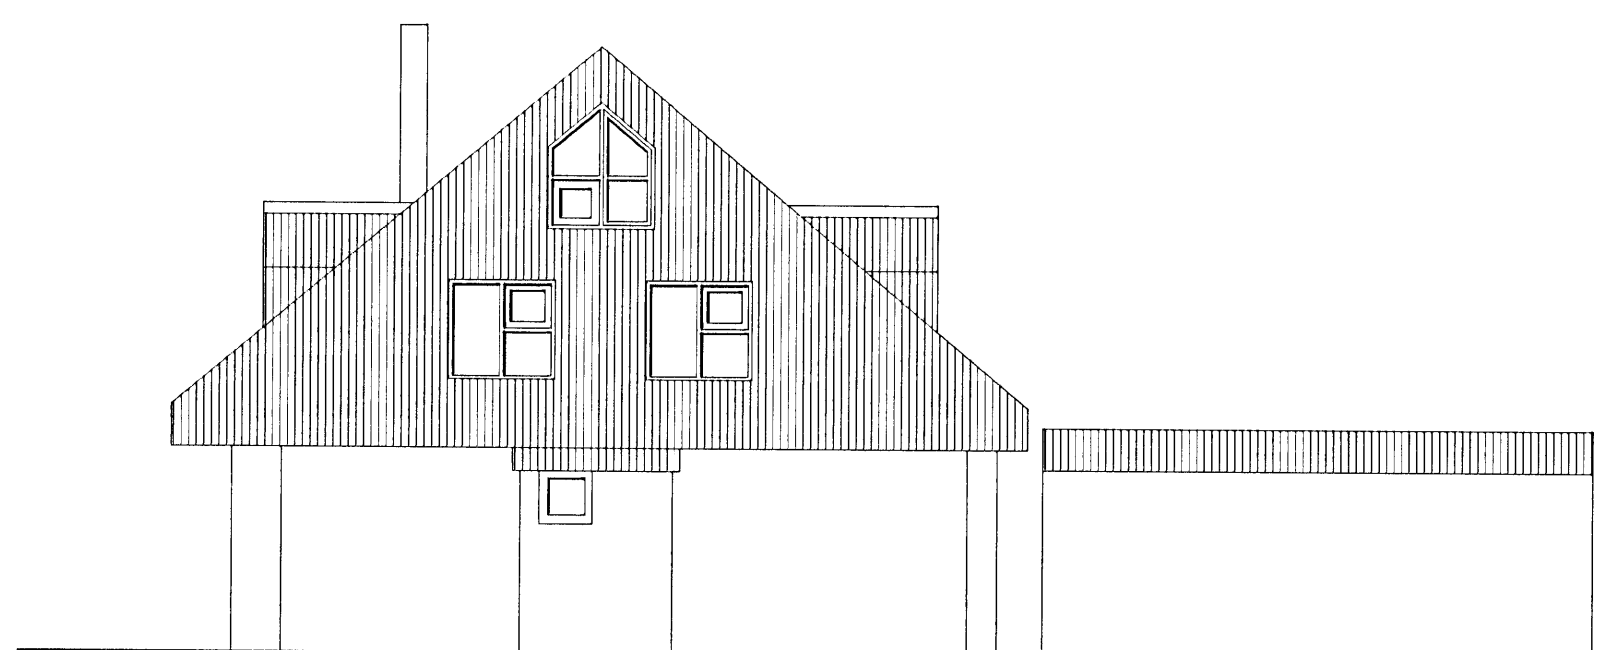

ÚTLIT AUSTUR MKV. 1/100

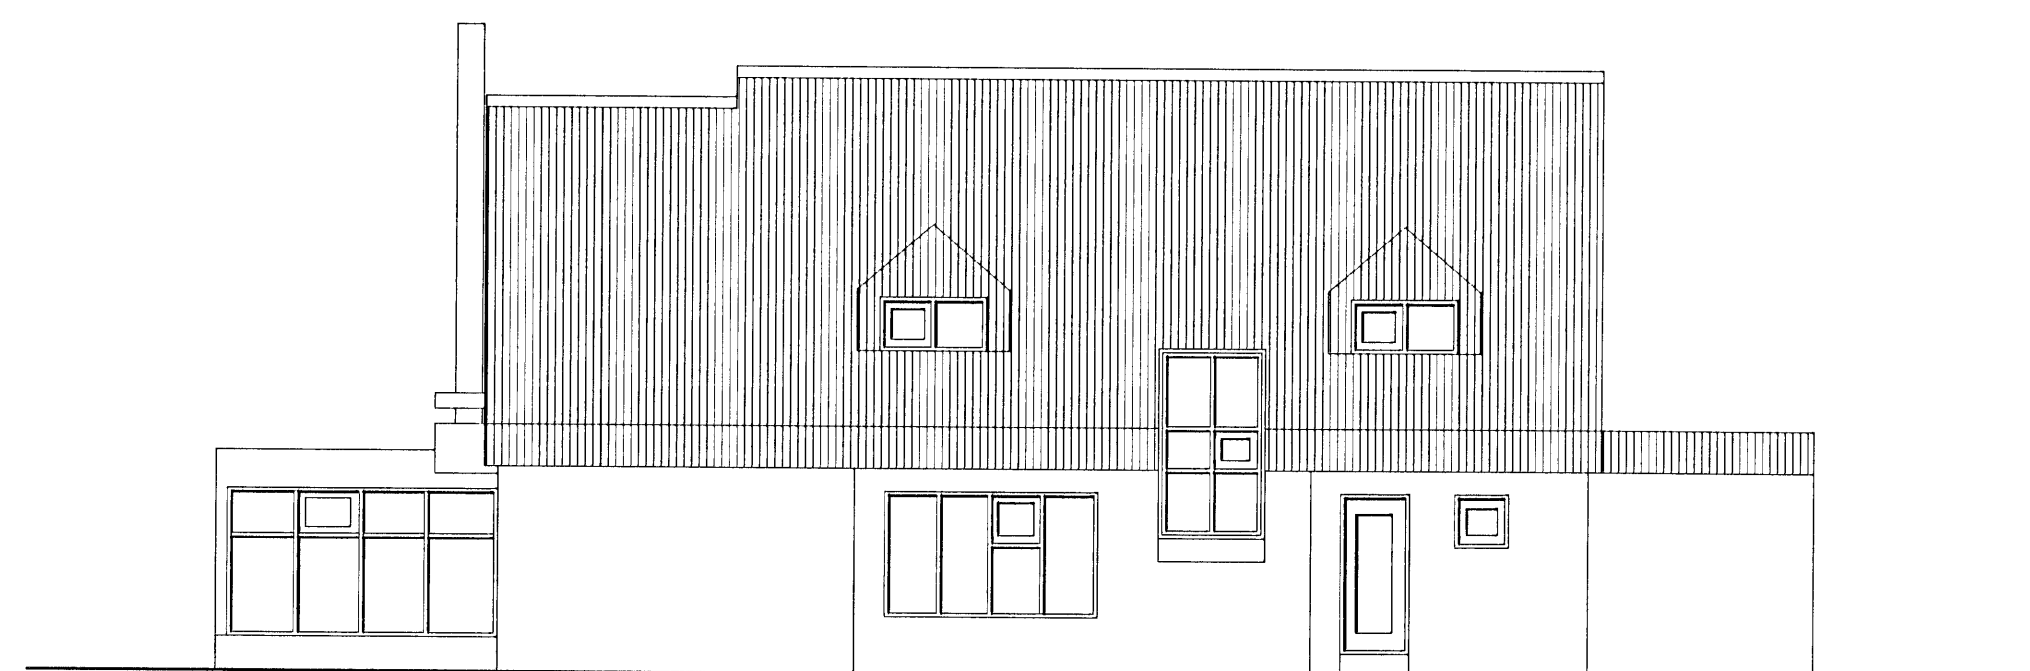

ÚTLIT SUÐUR MKV. 1/100

Hildur Bjarnadóttir, arkitekt
20.03.62-6409
Hoffelgur 20, sími 899 0415
netfang. hildurb@mmedia.is

suðurvangur 7

byggingamefndarteikningar

mkv.1/100 dags. 20.08.08 ttr.

