





Samþykkt þann

01 OCT 2008


Byggingafulltrúi í Hátúnarfirði  
F.h. Jón Sigurðsson

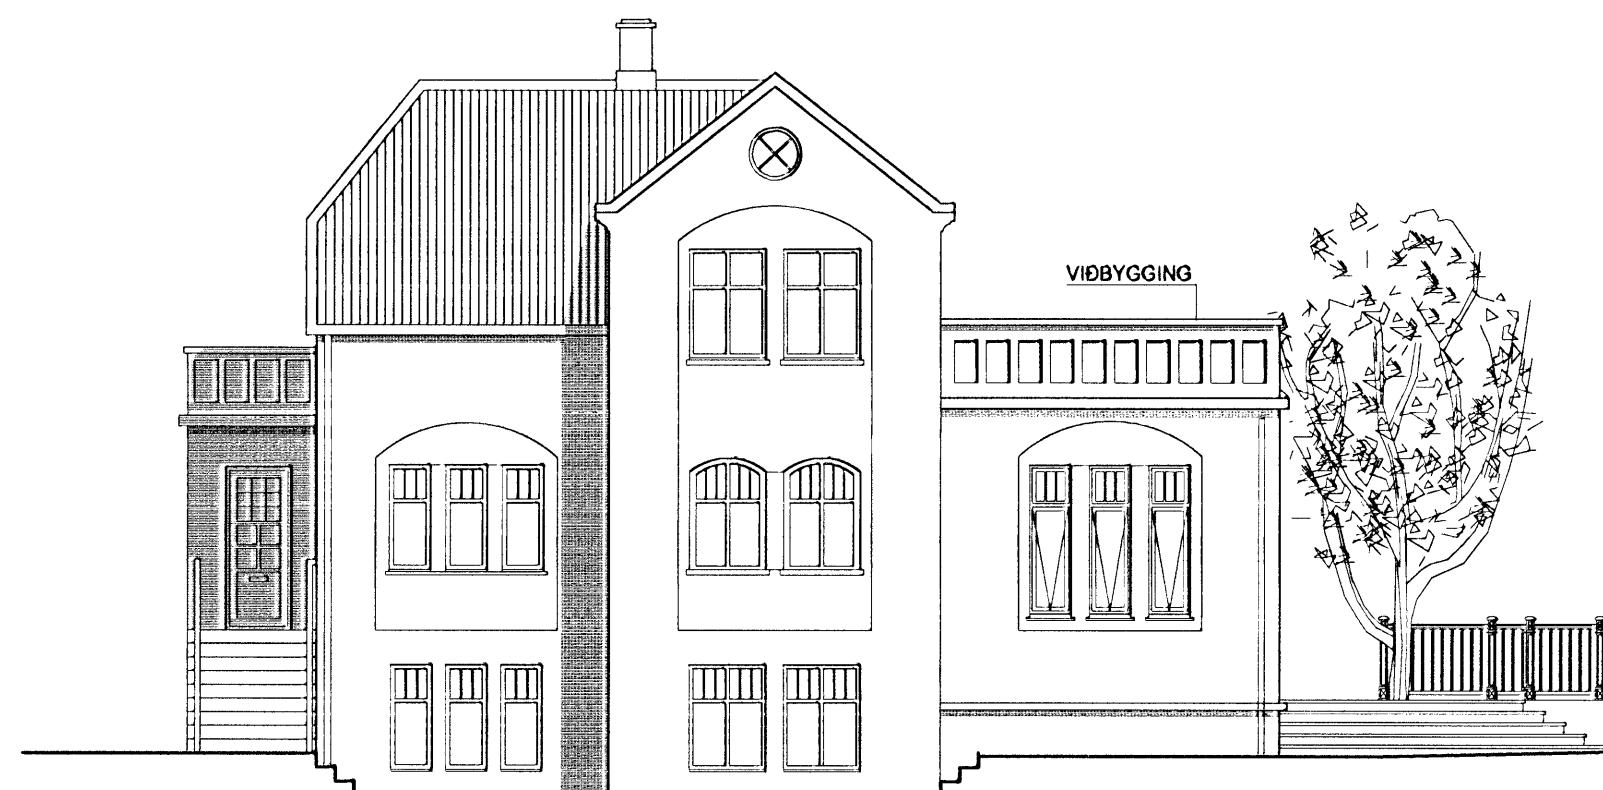

ÚTLIT VESTUR 1:100

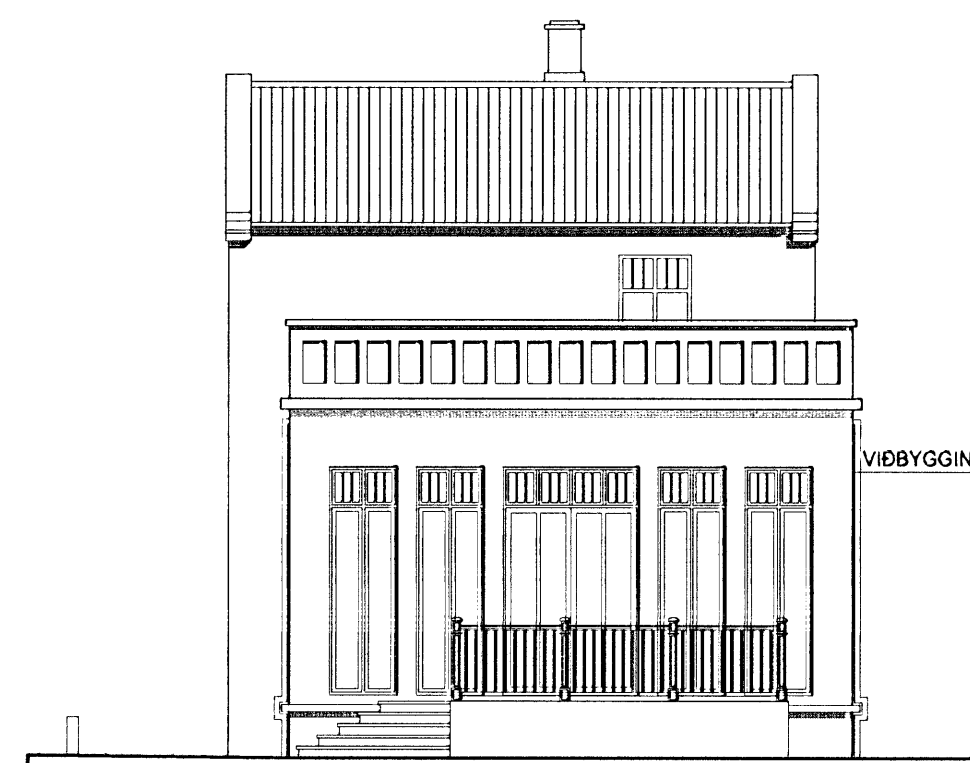

ÚTLIT SUÐUR 1:100

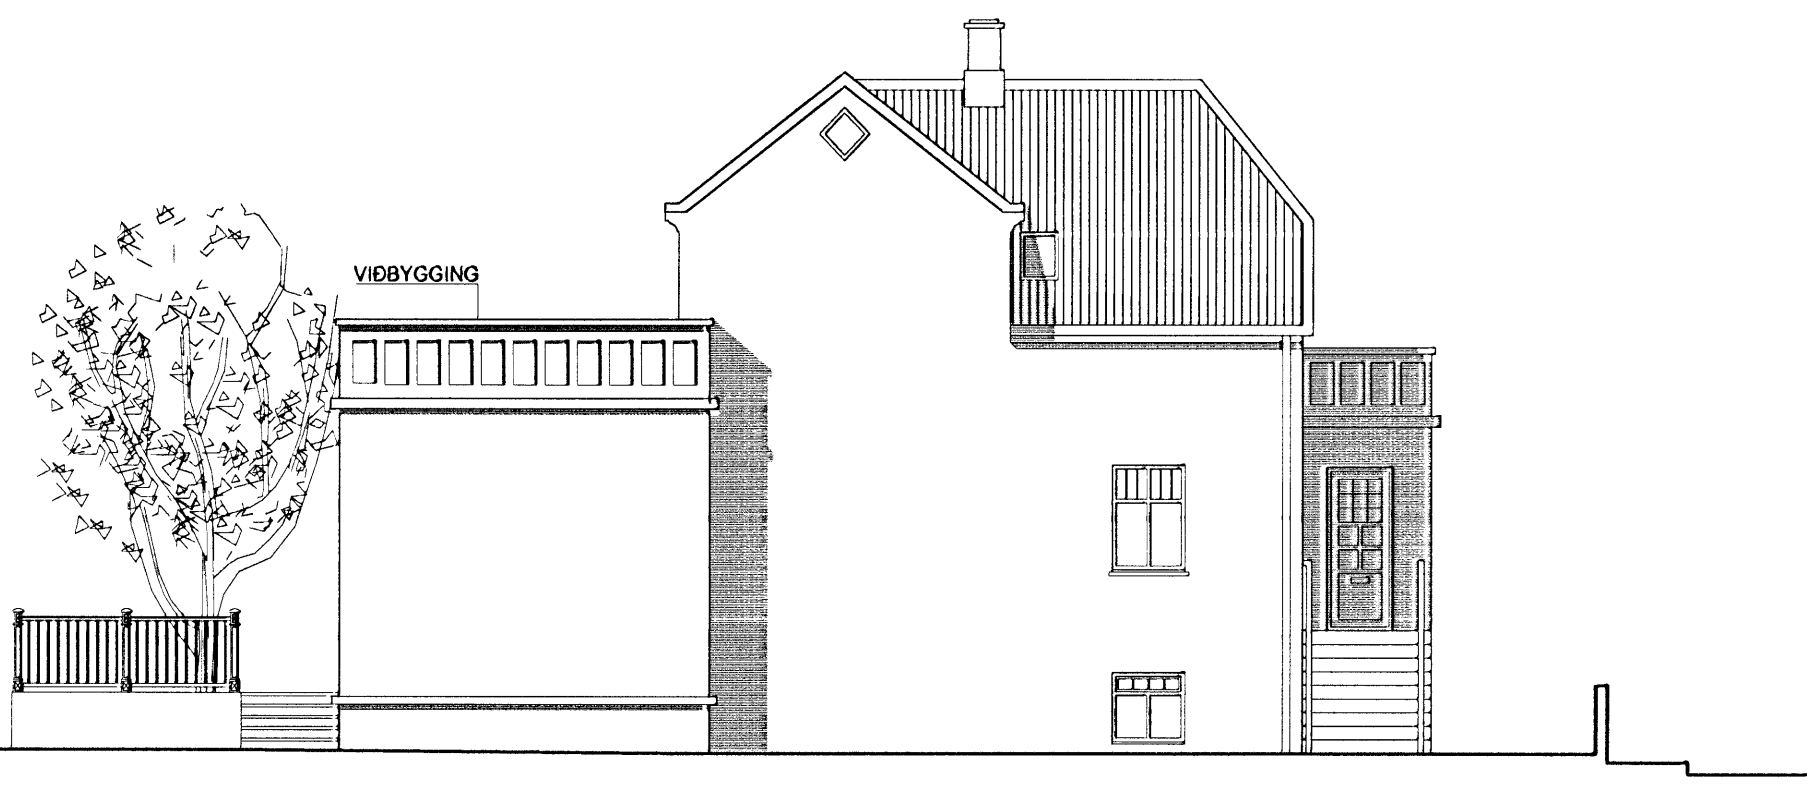

ÚTLIT AUSTUR 1:100



ÚTLIT NORÐUR 1:100

ATELIER ARKITEKTA EHF.  
Björn Skaptason, arkitekt FAJ  
Suðurlandsbraut 8, sími 5686680  
kt.580105-1140 fax 5686640  
gsm 6988977  
netfang. bjorn@atelier.is



SELVOGSGATA 2

AÐALUPPDRÁTTUR

HAFNARFJÖRÐUR

ÚTLIT

mkv. 1:100

dags. 23.9.2008

lnr. 3/3