




Samþykkt  
25 FEB 2009  
Byggingakennitala N. Sigurdur  
Eh. Sigurdur Steinar Jónsson

VERKÍS Niðs höndun 181144-3949

GRUNNMYND 1:100

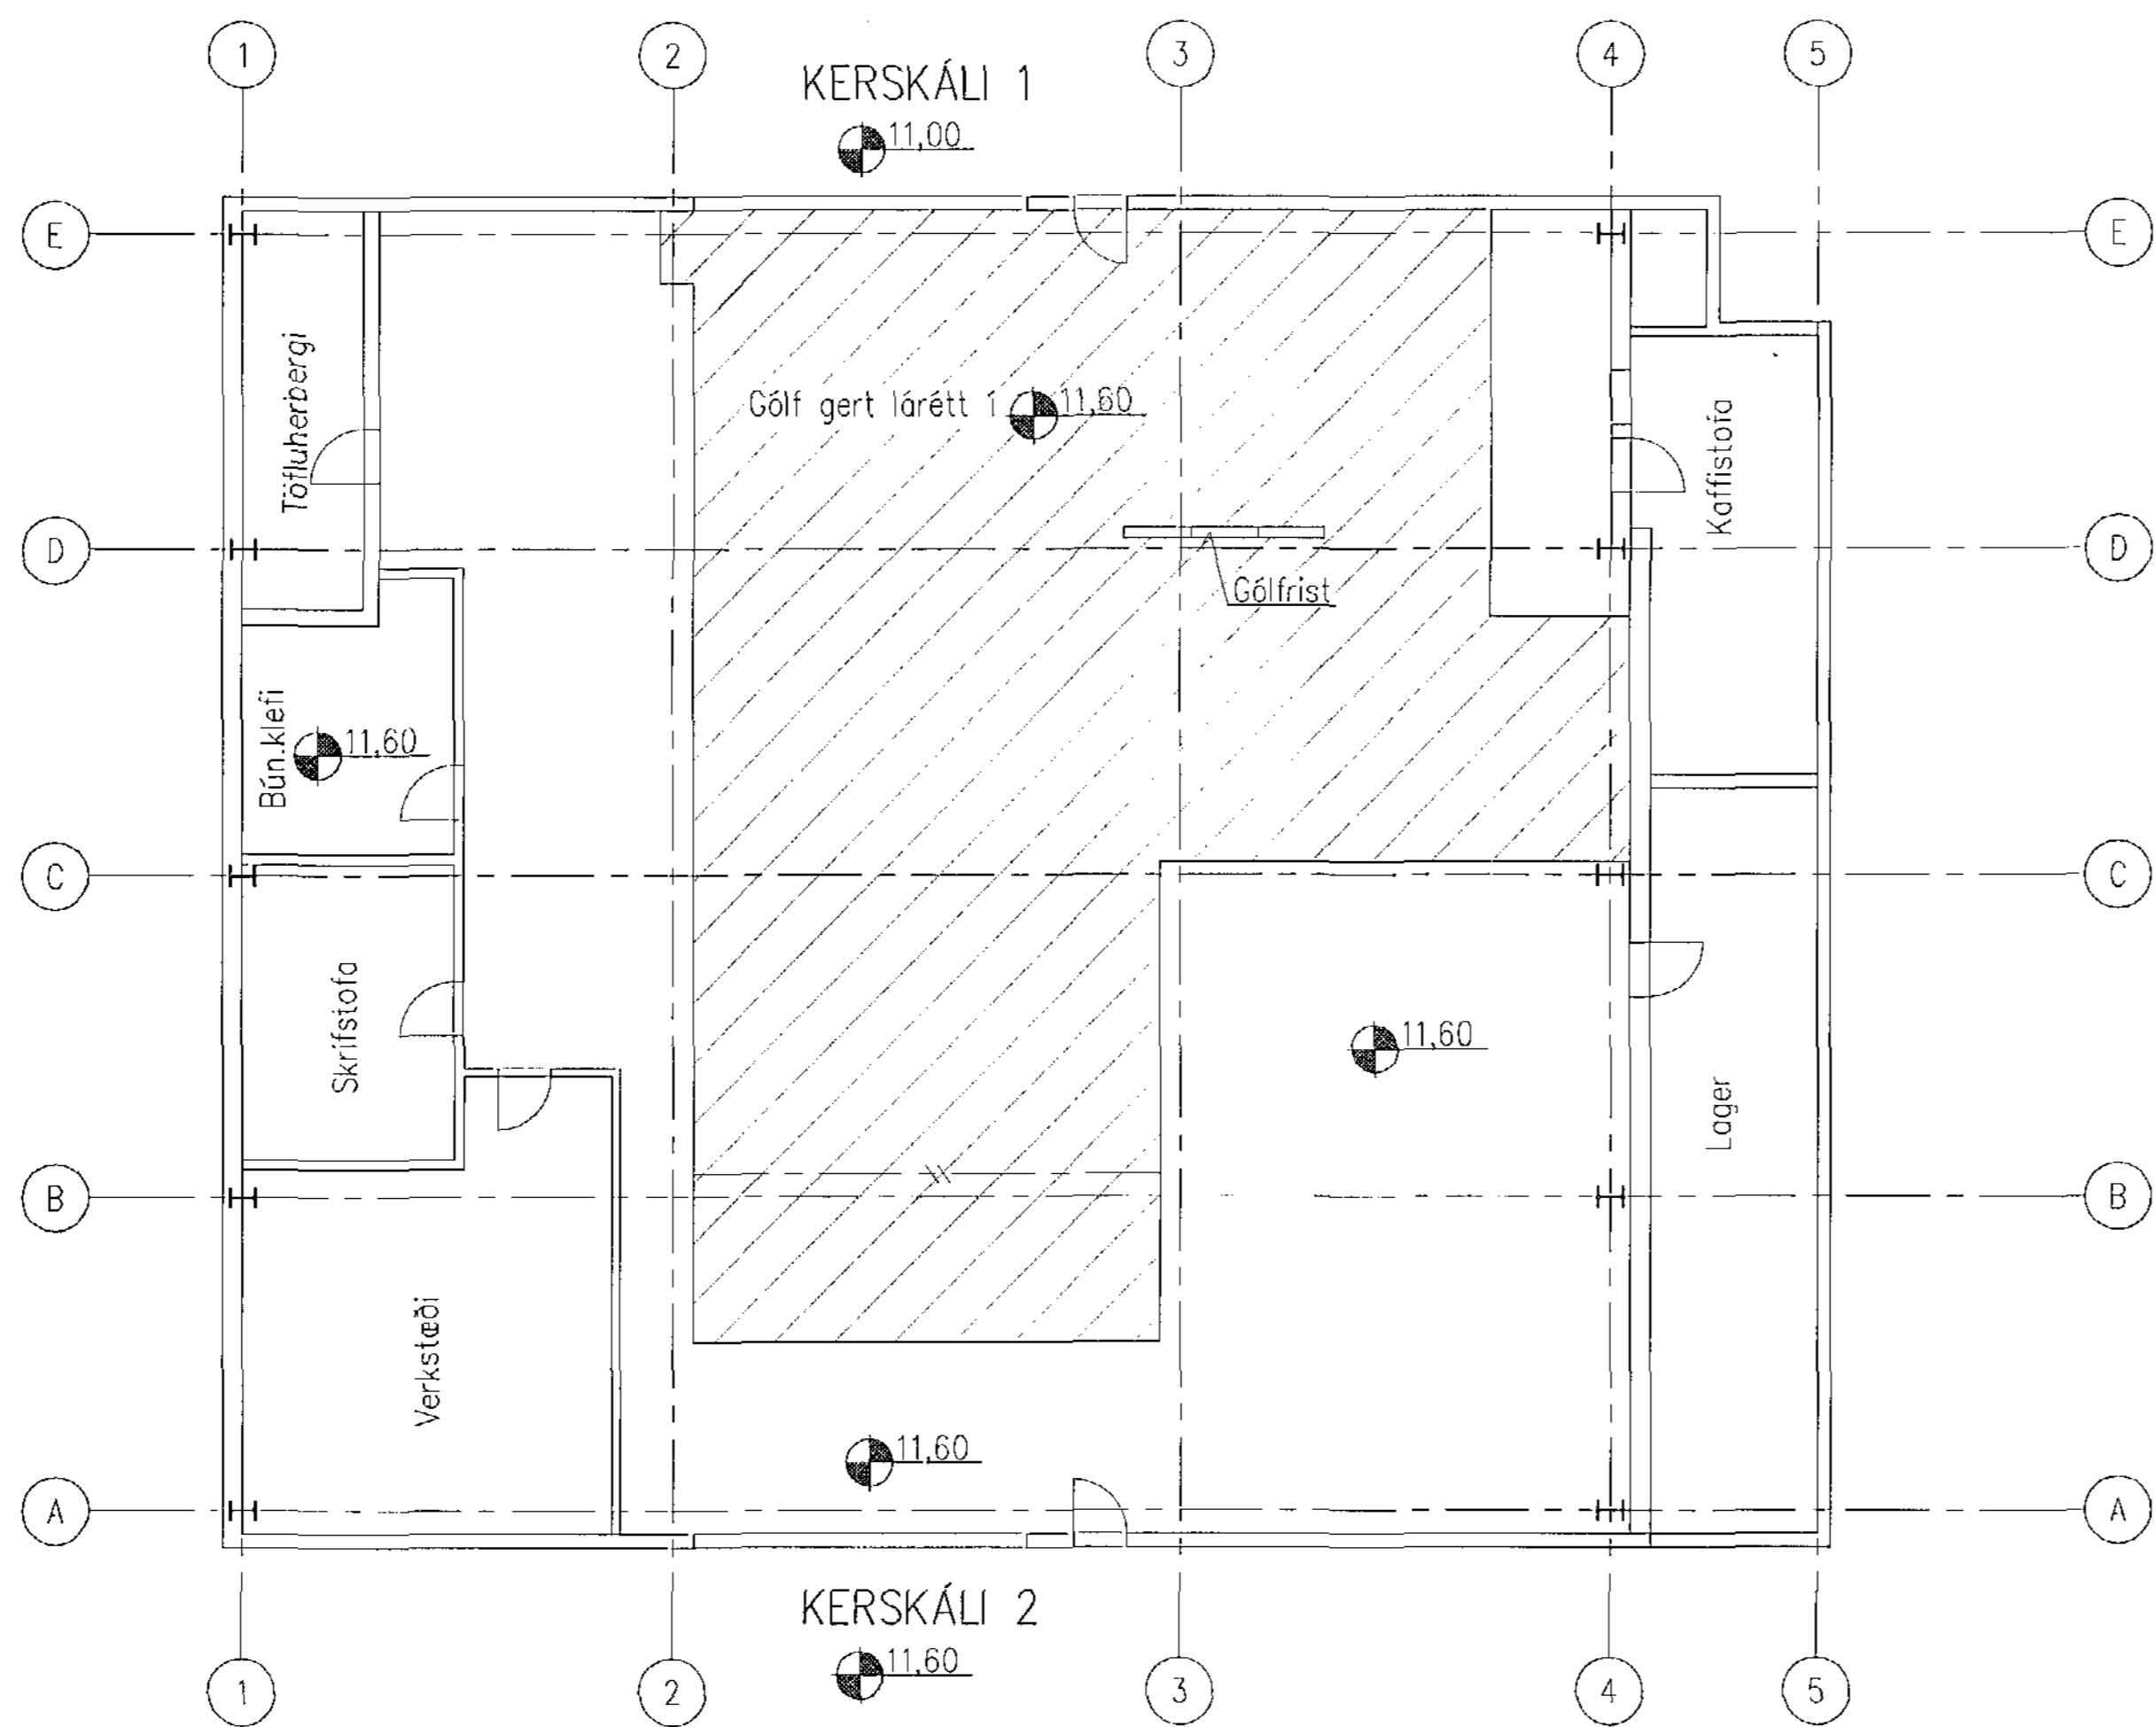

AFSTÖÐUMYND 1:1500

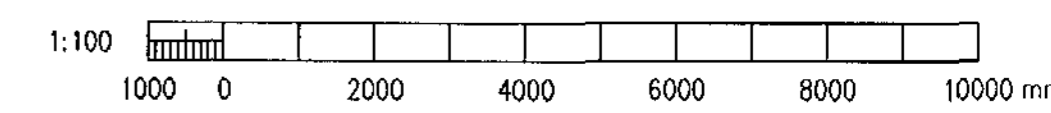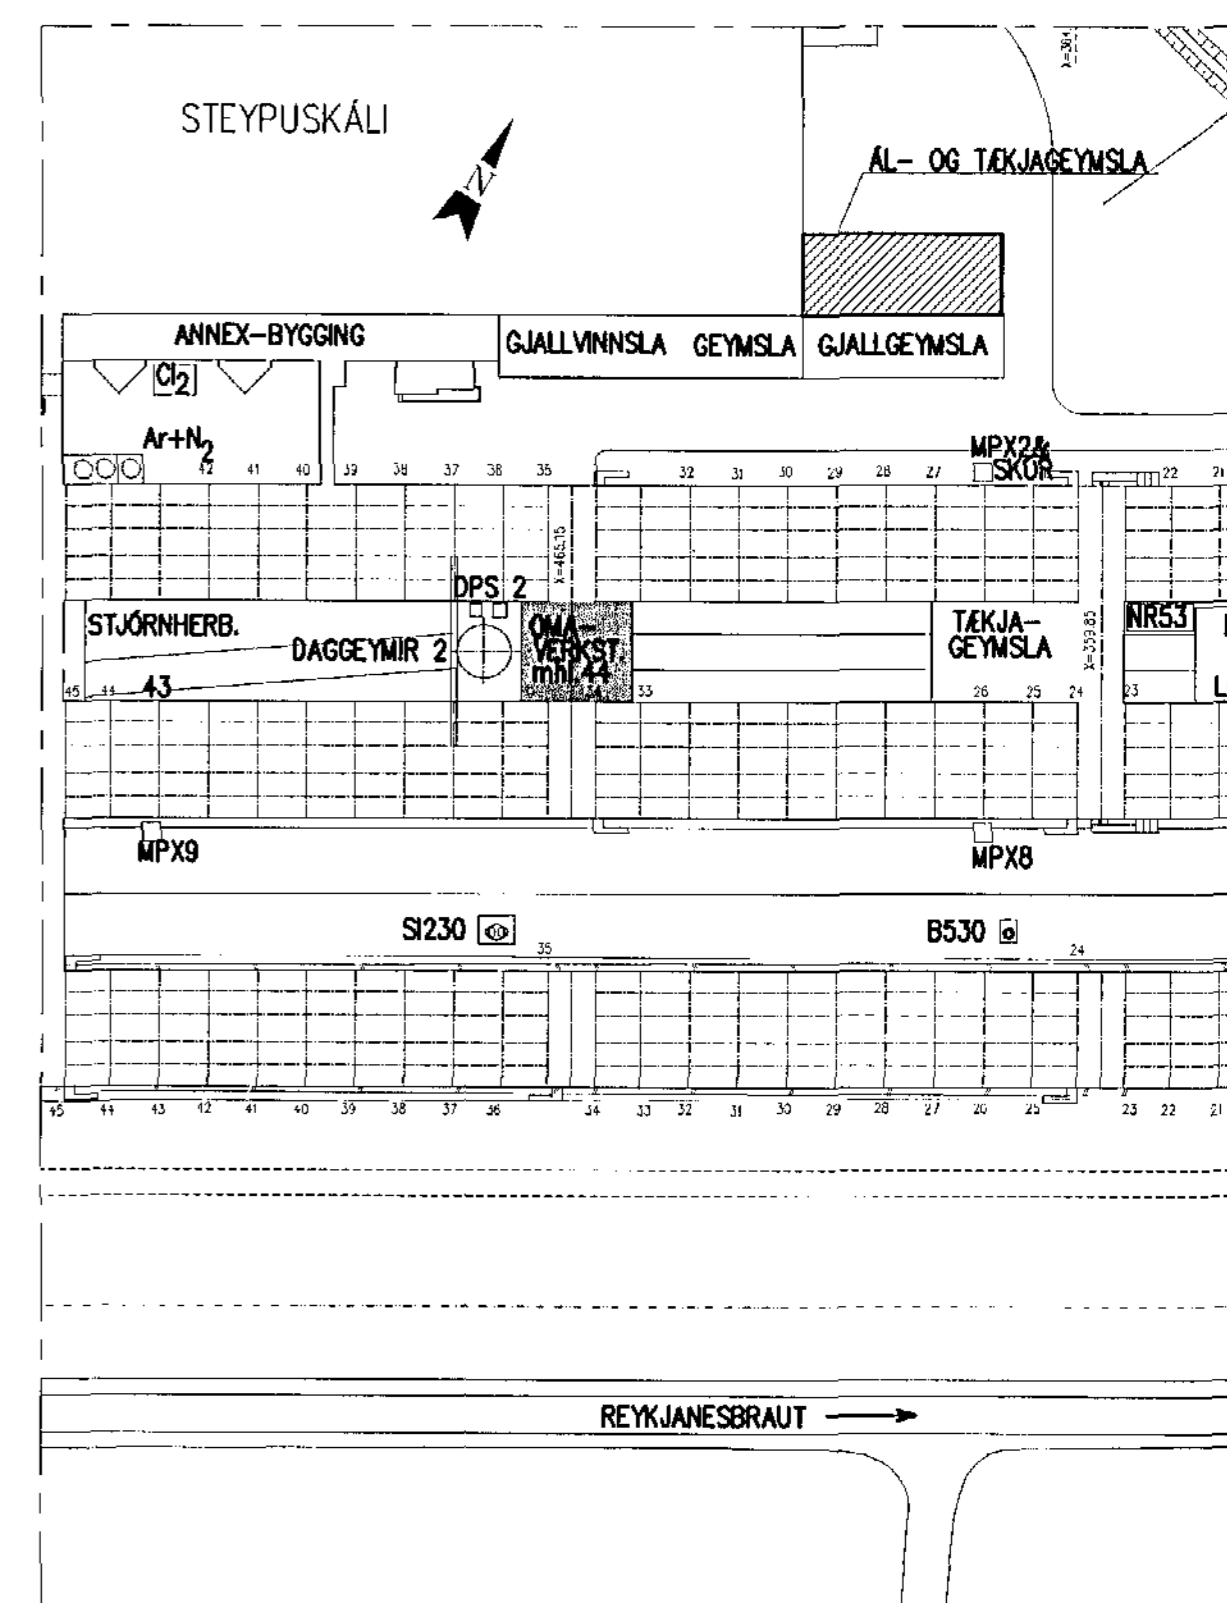

K:\2006.01\10\22\teikn\burd\OMA-22.03.dwg

Skýringar:  
Explanations:

1	ADALTEIKNING	2009.02.05	NI		
Breyt. Rev.	Breyting Revision	Dag. Date	Samþ. Approved	Netv. heimil. Released	

This drawing is the property of the Alcan Iceland Ltd. and handed out for personal use only. It may neither be copied nor made available to others without permission of the Alcan Iceland Ltd. The receiver is liable for any misuse.



Árnóa 4  
108 Reykjavík  
Sími: 422 8000  
Fél: 01276-3289  
www.verkis.is

Titill teikningar nr. ISAL  
Ref. drawing no. of ISAL

Samsettni teikningur nr. ISAL  
Assembly drawing no. of ISAL

Hlutur Object	Alm. ítem	Efni Material	Stærð Formst.	Stærð Formst.	Stærð Formst.	Athugasemdir Remarks
ALCAN			A1			1:100
OMA-VERKSTÆÐI, MHL. 44						
ADALTEIKNING, GÓLF GERT LÁRÉTT						
VERKÍS						
ALCAN PRIMARY METAL EUROPE						
ISAL						
181849						