



Útlit suð - austur 1: 100

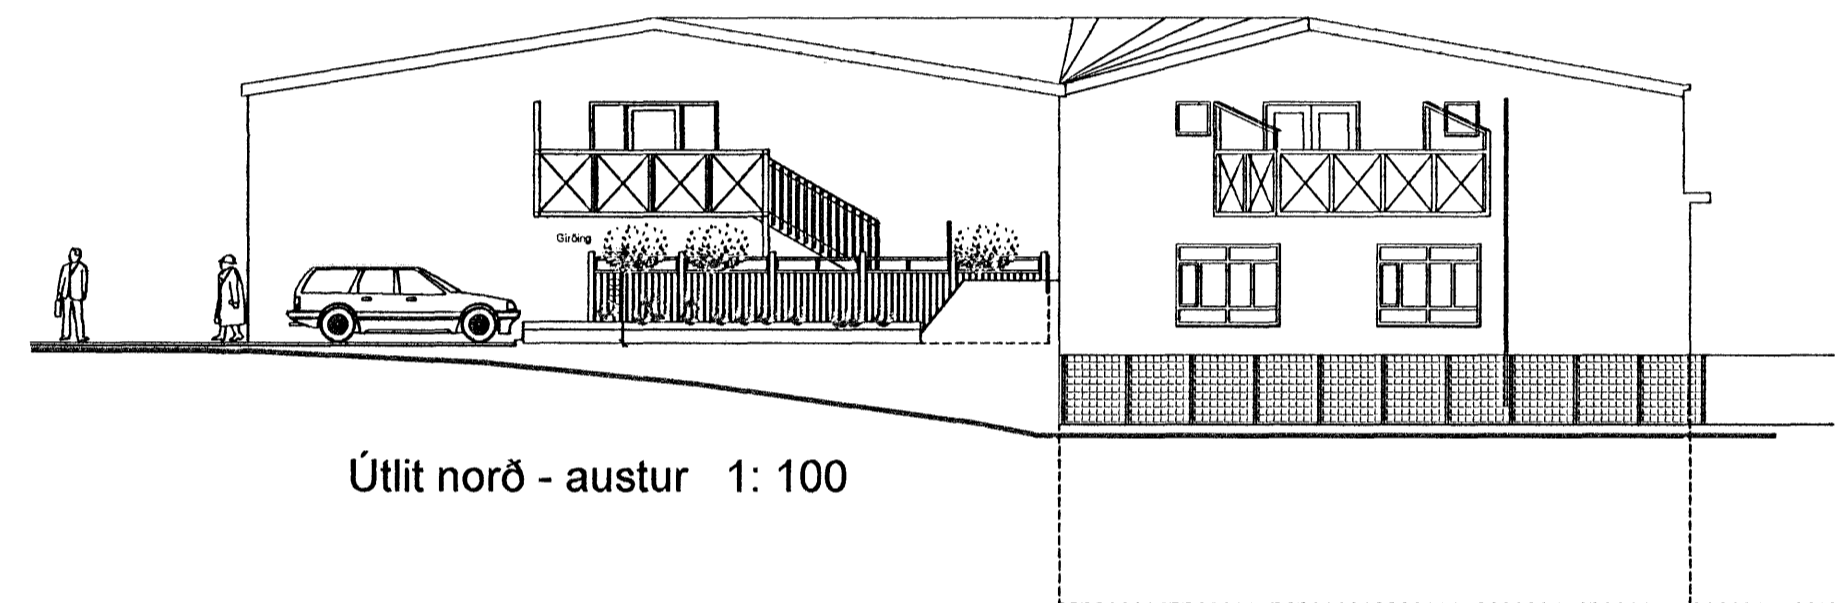

Útlit norð - austur 1: 100

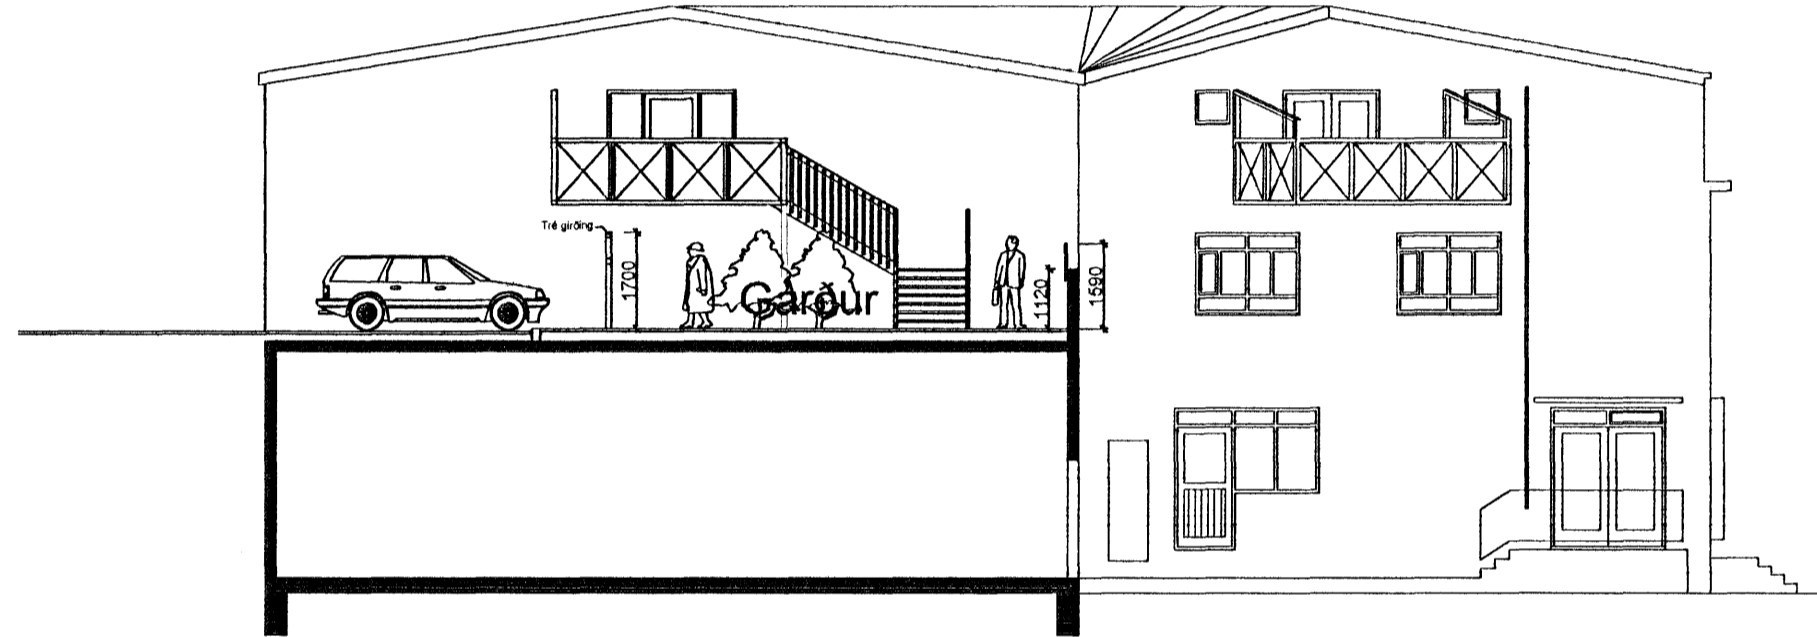

Útlit norð - austur /garður 1: 100



Útlit norð- vestur 1: 100



breytingar

Strandgata 75  
FAAS Hvíldarinnlögn  
Útlit

12.09.2009 1:100  
daga mál

*Sigurður Steinar Jónsson*  
tekn. KT: 44870 238

TEKNIÞOFA HALDÓRS GUÐMUNDSSONAR FAI  
SKÚLARTÚR 8 - 105 REYKJAVÍK - Sími: 345 1600  
FAX: 345 1616 THS@THS.IS WWW.THIS.IS

