


Samþykkt þann  
01 OCT 2008

Byggingafræðingur /  
Einh. Jan Sigurðsson




Skýringar:

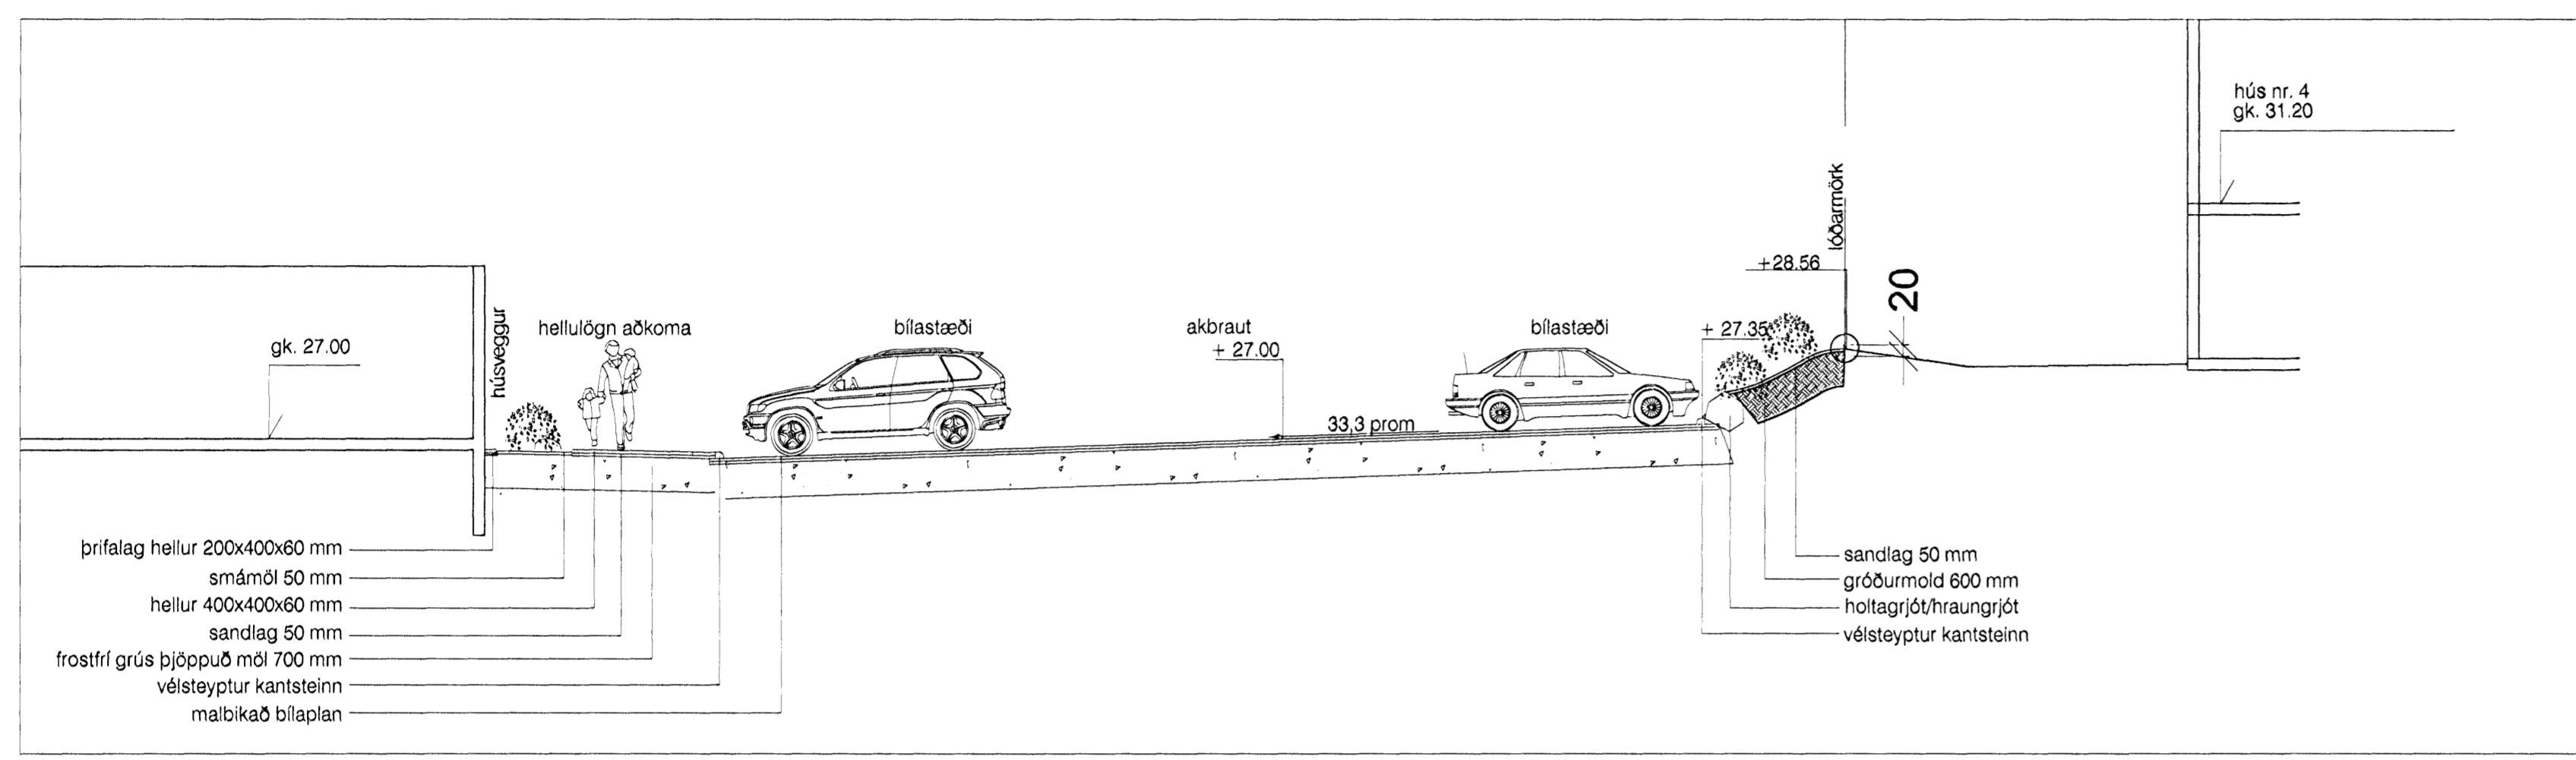

SNID A - A1

MKV. 1:100

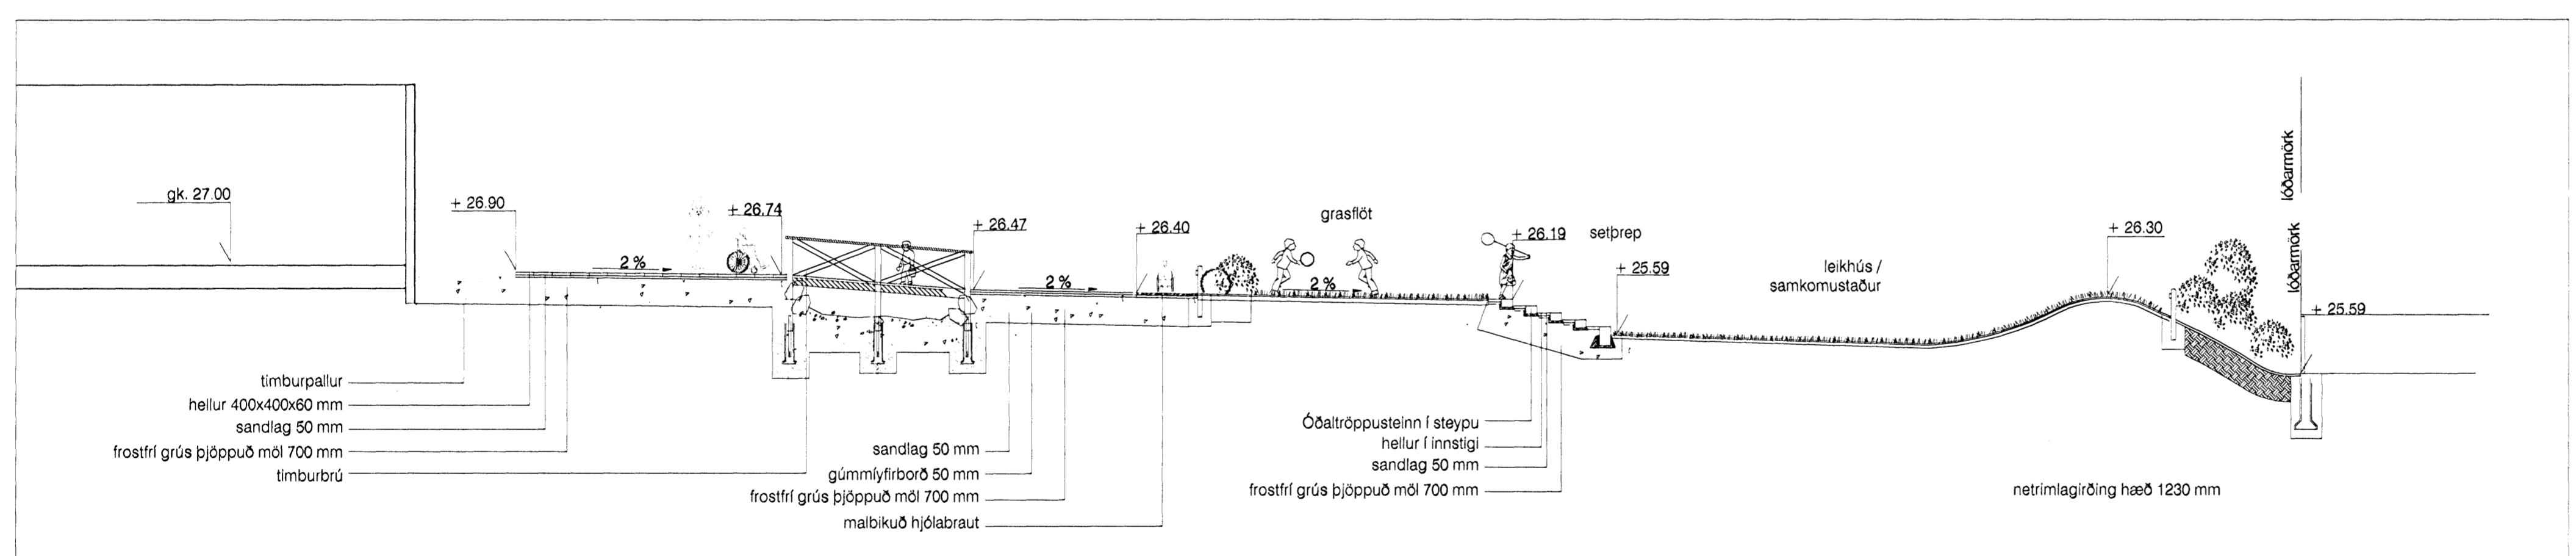

SNID B - B1

MKV. 1:100

Verk:

LEIKSKÓLINN LILJUVÖLLUM  
Hafnarfirði

Teikning:

LÓÐARHÖNNUN  
SNID A-A1 OG B-B1

Verkaup:

Fasteignafélag  
Hafnarfjarðar

Fasteignir  
Ríkissjóðs

Breytingar:

Hannað: IRG

Mkv: 1:100

Teiknað: IRG/HB

Dags: 09.09.2008.

TEIKN NR. 02

Áritanir:

*Styurlaug Sig*  
*Björk Guðm.*



Björk Guðmundsdóttir landslagsarkitekt FÍLA  
kt. 300569 5019  
Inga Rut Öyfladdóttir landslagsarkitekt FÍLA  
kt. 090370 5049  
bjork@forma.is Ingarut@forma.is  
Borgartún 8 105 Reykjavík