



GRUNNMYND NEDRI HÆÐAR 1:100

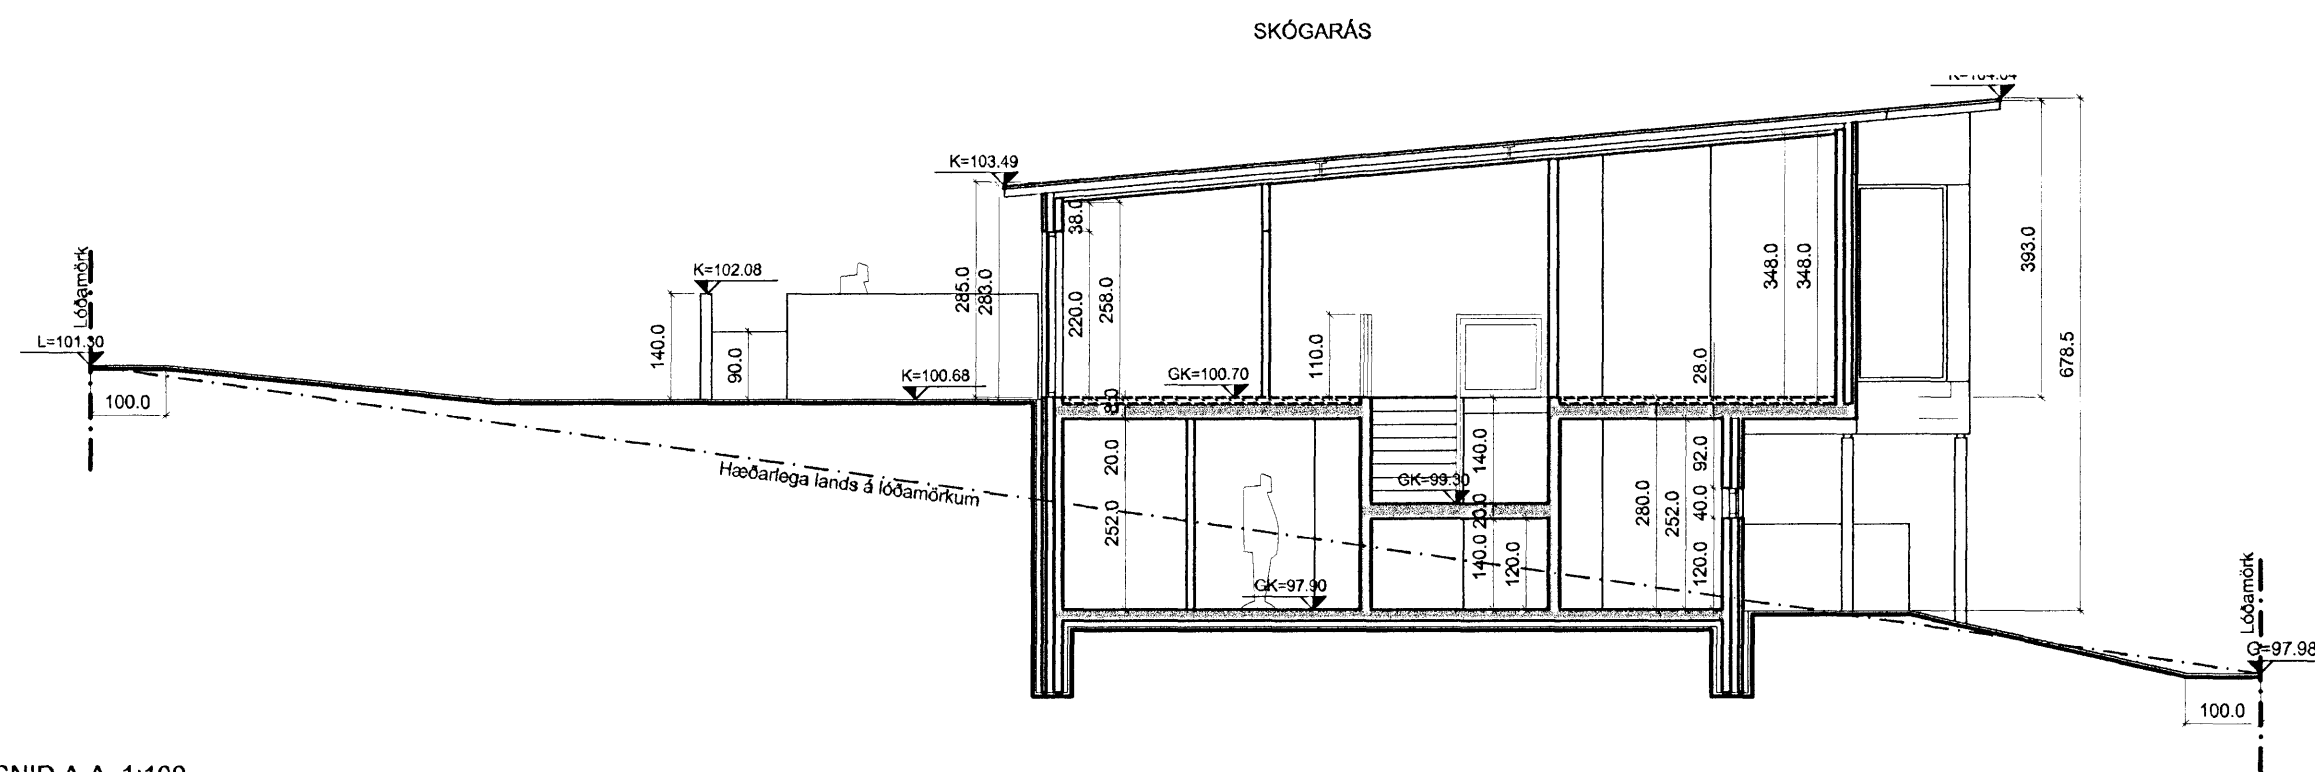


SNID A-A 1:100

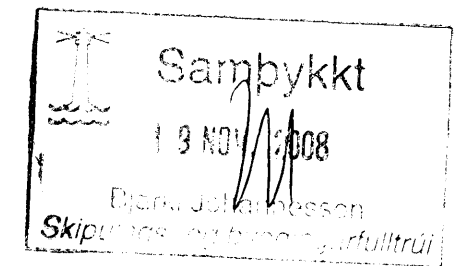

C:  
 B: Stækun á verönd, þvottur verði í bílskúr 05.11.08  
 A: Hekkun á grunnkóta húss 02.08.07  
 BREYTINGAR: DAGS:

SKÓGARÁS 20, HAFNARFIRÐI

VERK:  
 AÐALUPPDRAÐTUR KVARDI: 1:100  
 DAGS: 04.04.07  
 GRUNNMYND N.H. TEIKN: LME, IFG, ÁK, RH  
 SNID A-A SKRÁ:

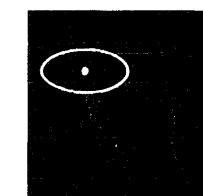

**KOLLGÁTA**  
 arkitektúr - hönnun  
 Kaupvangsstr. 29, 600 Akureyri  
 Símar: 462 7881 - 862 7881  
 Netfang: kollgata@kollgata.is

Logi Már Einarsson arkitekt faí kt. 210864 - 2969