




Sampykkt  
29.09.2008  
Bjarki Jónatnsson  
Skipulags- og byggingarfulltrúi

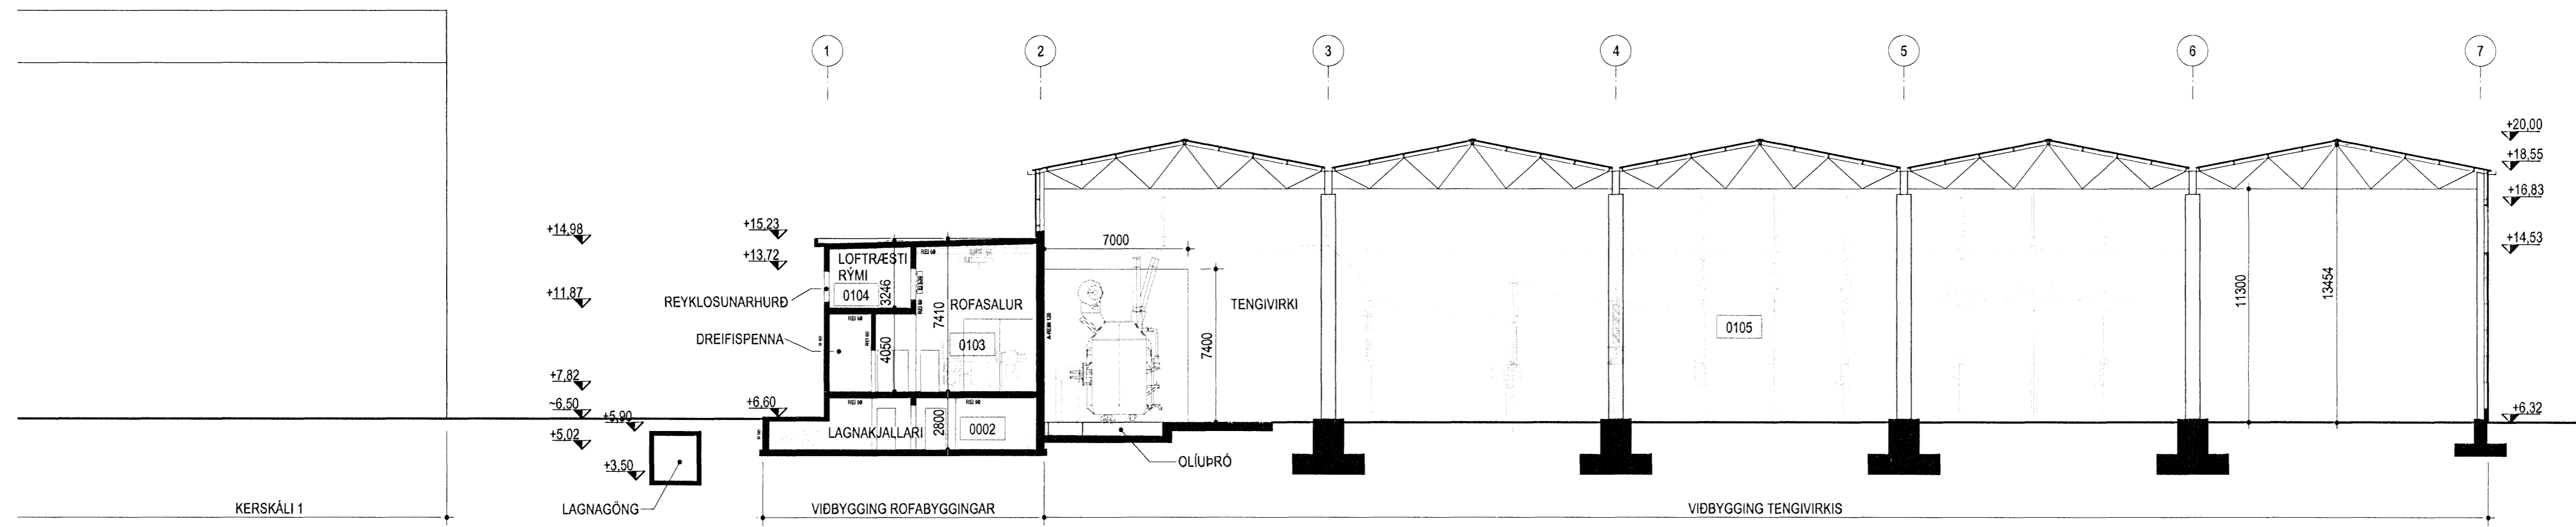


1 SNEIDING A-A  
mkv. 1:200

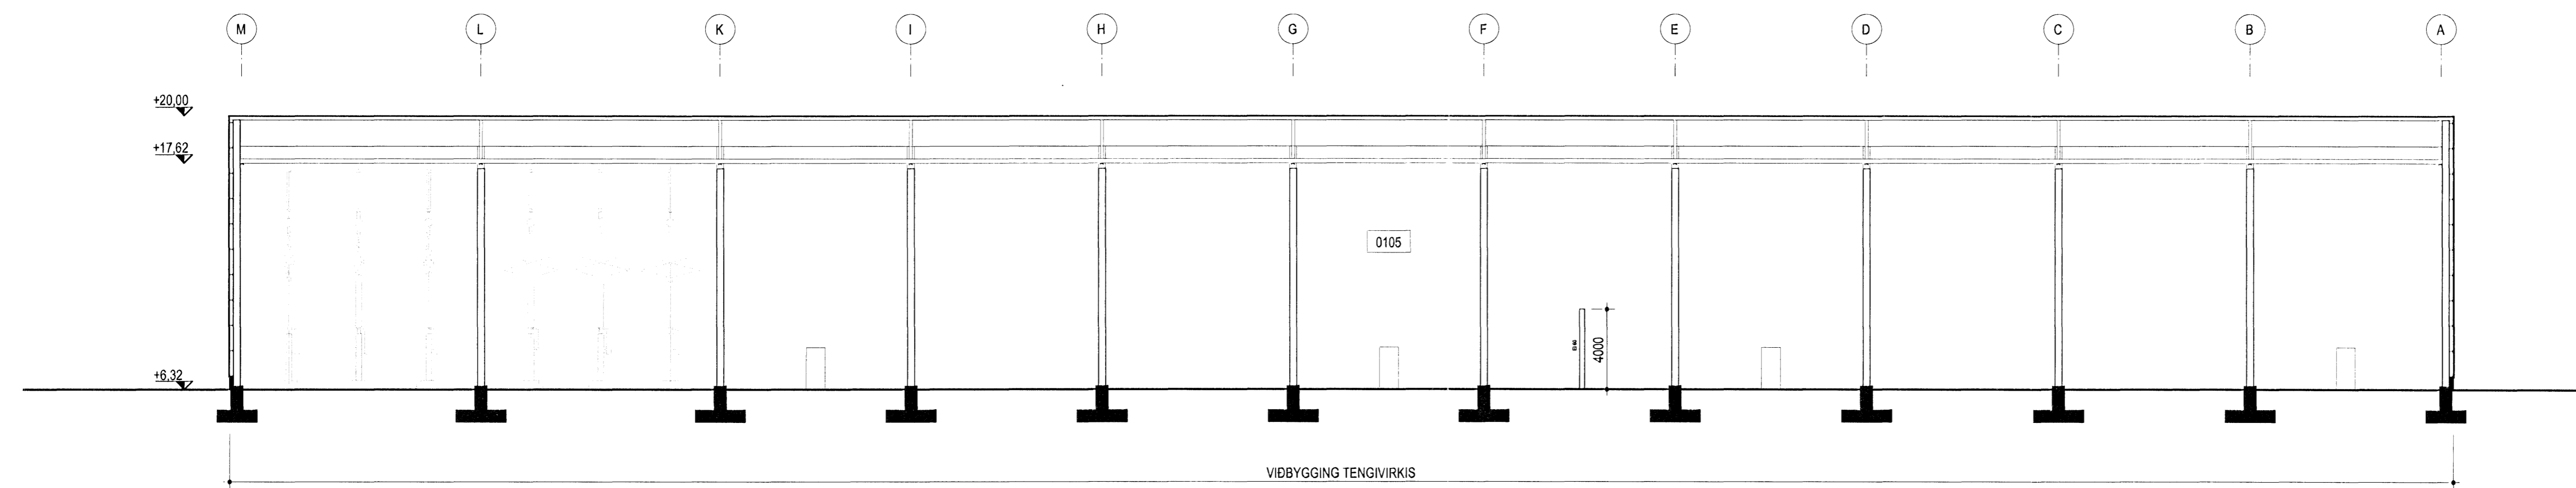

2 SNEIDING B-B  
mkv. 1:200

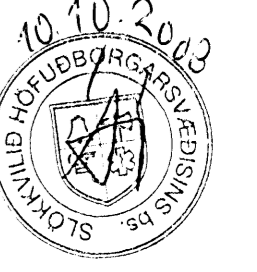

GLÁMA KÍM  
A. K. Jónsson  
A. K. Jónsson  
B. Jónsson  
J. Jónsson  
S. Jónsson  
S. Jónsson

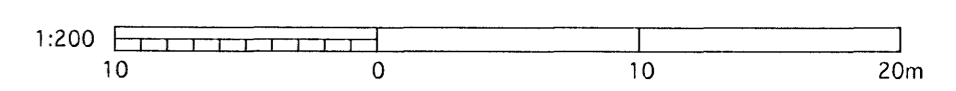

This drawing is the property of the Rio Tinto Alcan Iceland Ltd and handed out for personal use only. It may neither be copied nor made available to others without permission of the Rio Tinto Alcan Iceland Ltd. The receiver is liable for any misuse.

ROFABYGGING OG TENGIVIRKI		Skjalnúmer / Form: A1	Mkv. / Scale: 1:200
SNEIDINGAR ADALUPPDRÁTTUR		Kostnaður / Cost: 4200	MB no.:
Gláma Kim Arkitektar Laugavegi 164 ehf		Tekni nr. / Verkefni / Draw no. / Project: A01.06	Breyt / Rev.:
Tilbúið / Drawn: EHF 30.09.2008	Prófað / Checked: OM 30.09.2008	Sampykkt / Approved:	Tekni nr. / ISAL / Draw no. of ISAL: 250114
Rio Tinto Alcan		Strávarvirk / Approved:	Breyt / Rev.:

