



# Kaplahraun 18

Samþykkt þann  
03 SEP 2008


Byggingafulltrúinn í Hafnarfirði  
Fl. Jón Sigurðsson

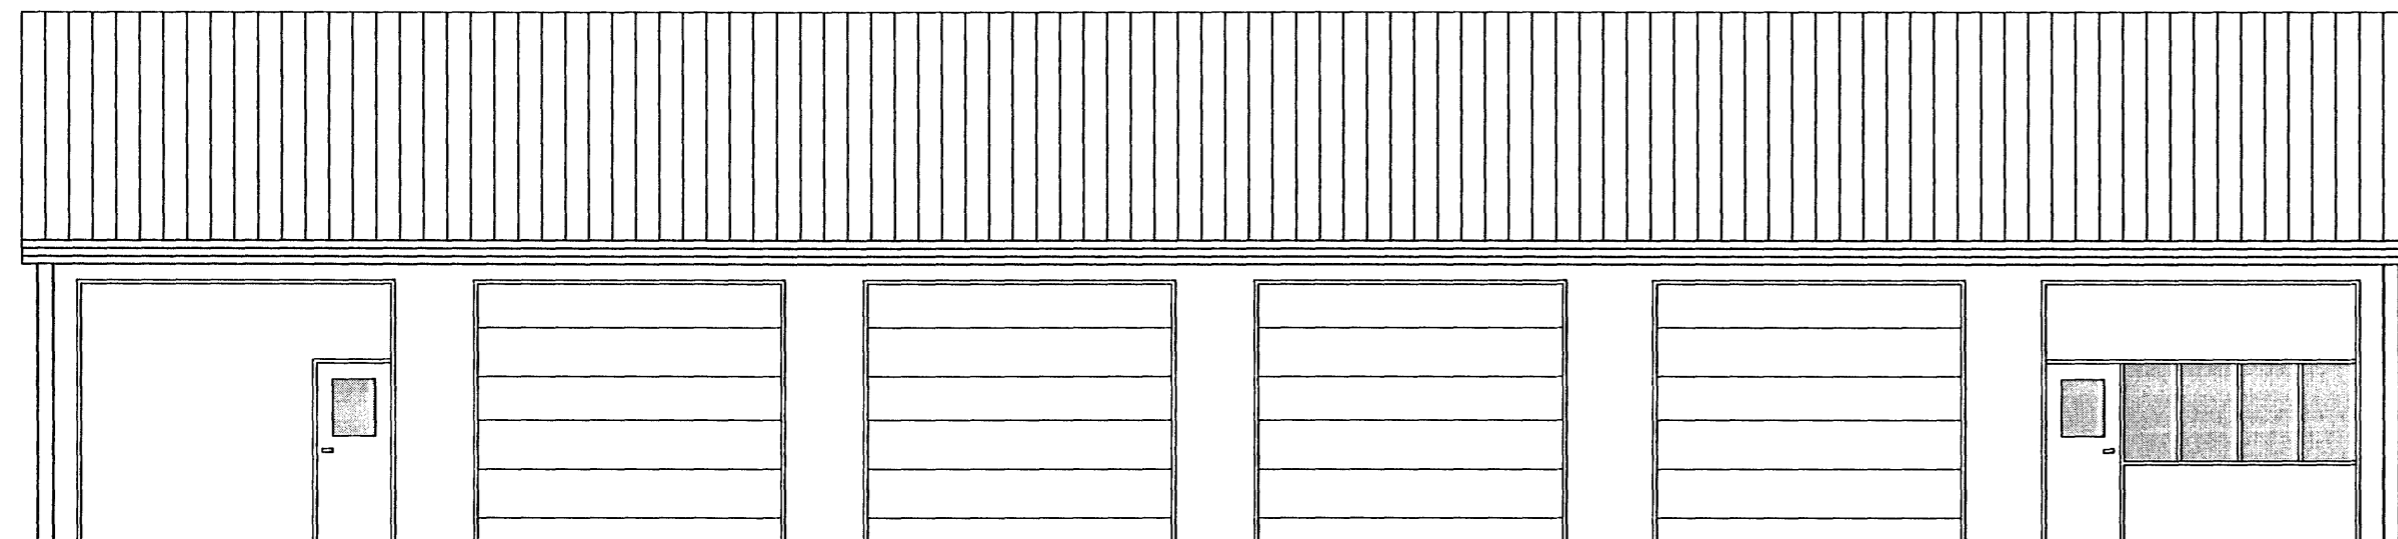


ÚTLIT SUÐUR

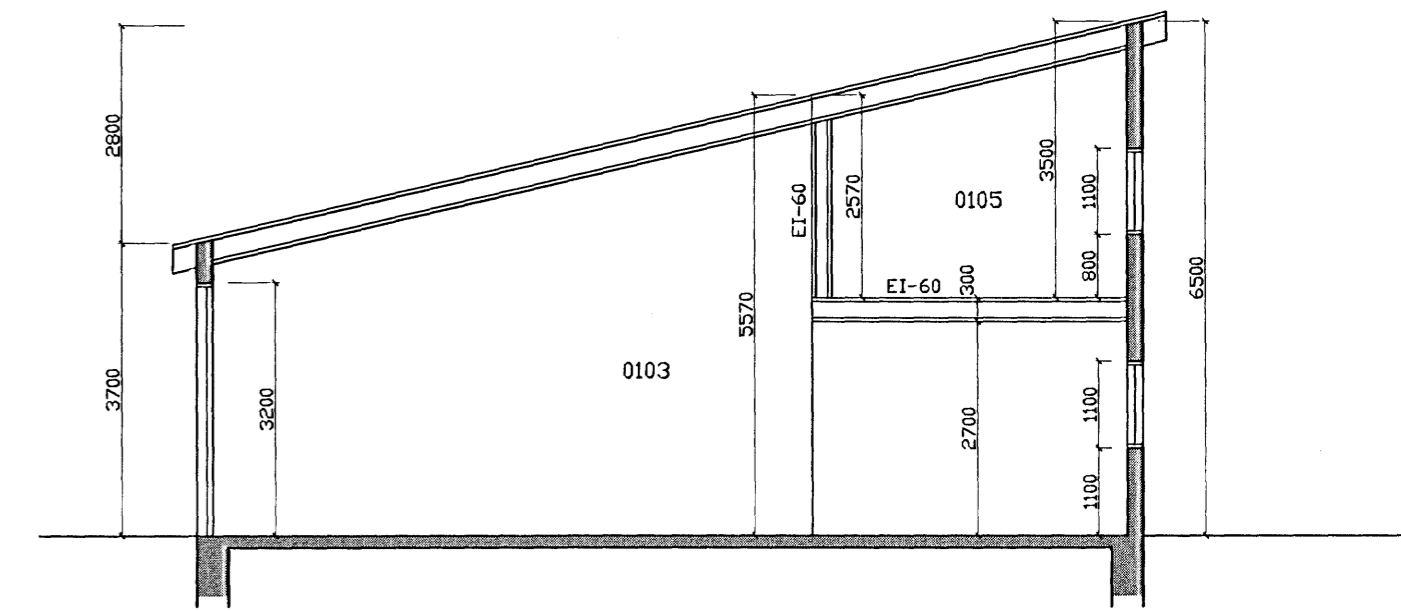


SNID A-A

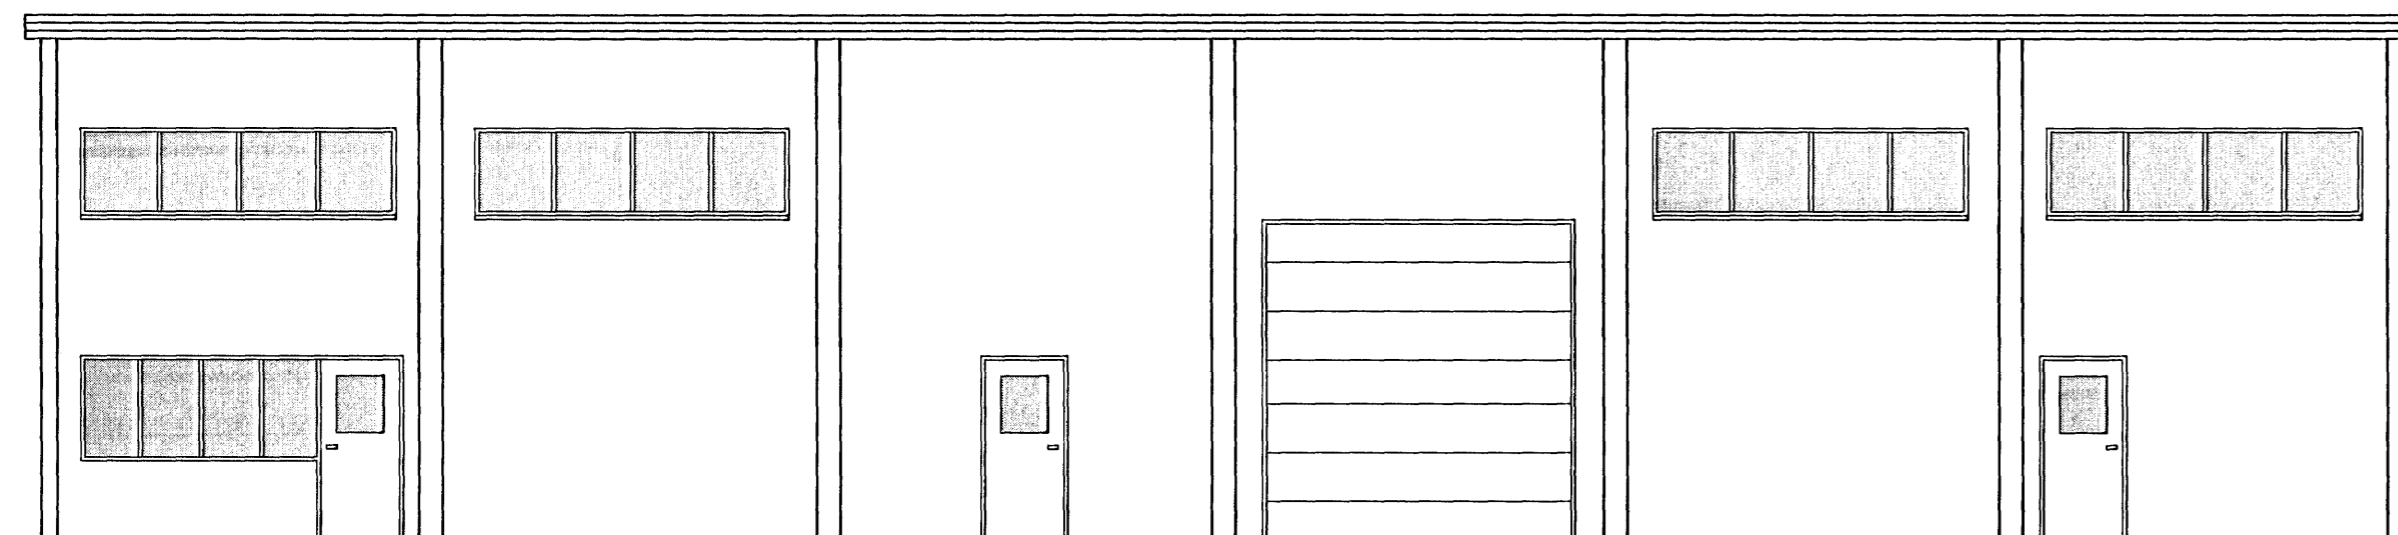

ÚTLIT NORÐUR

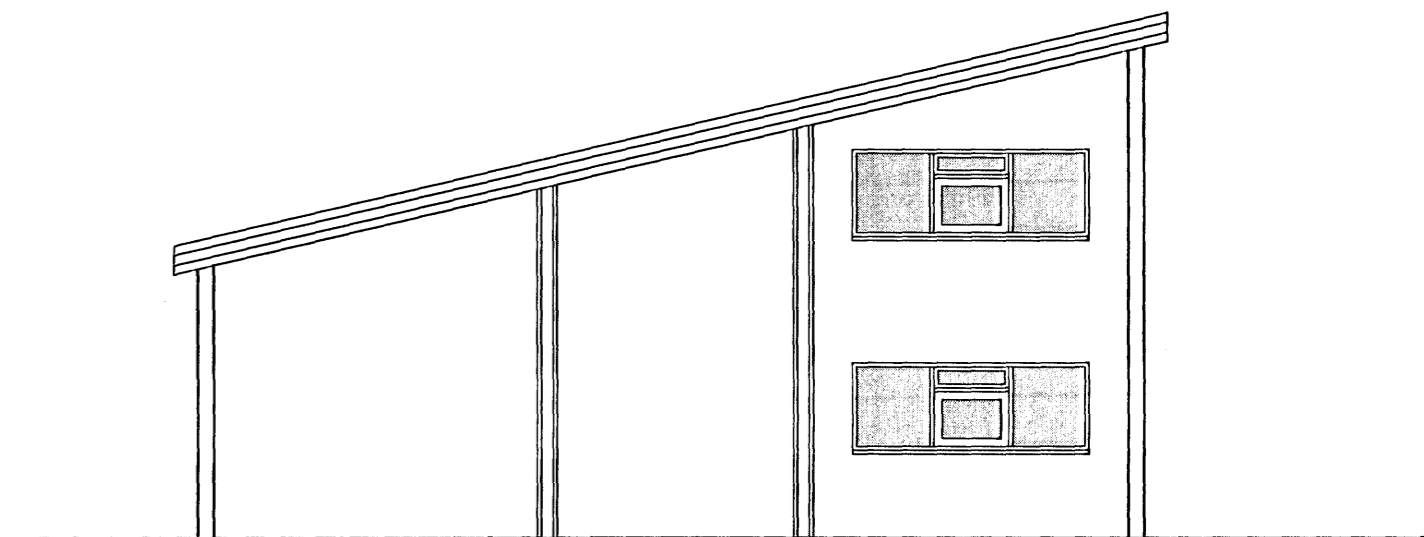

ÚTLIT VESTUR

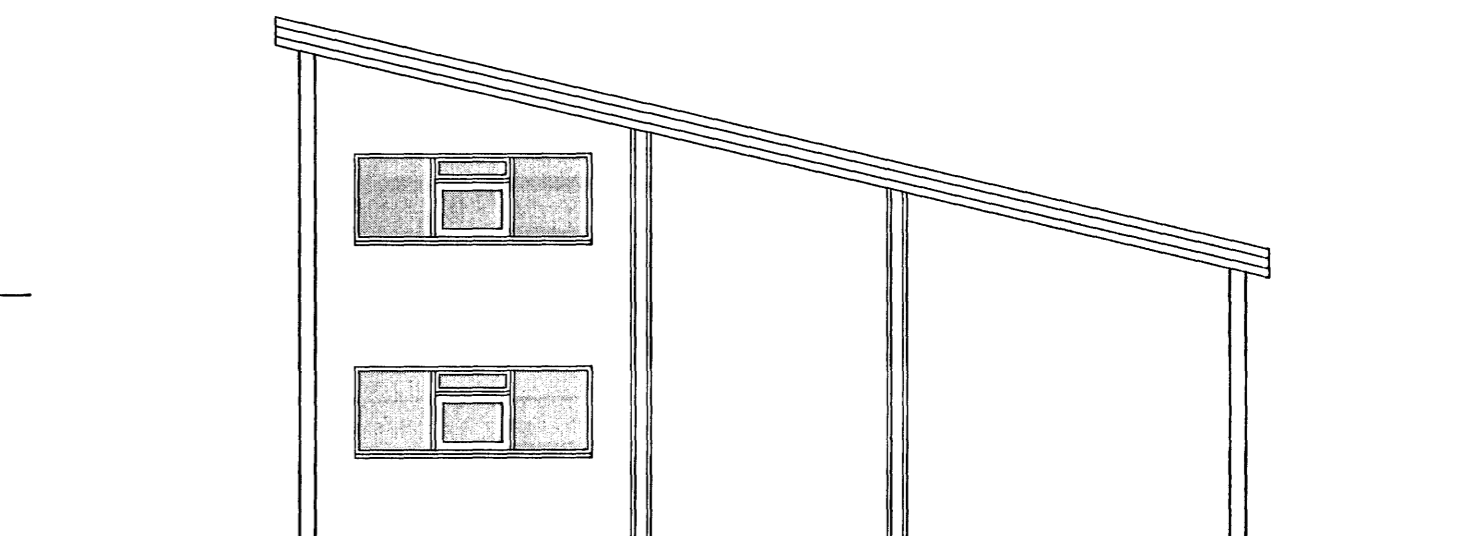

ÚTLIT AUSTUR

DAGS:	BREYTING:	SAMP:
A		
B		
C		
D		
E		
F		
G		

VERKEFNI: <b>KAPLAHRAUN 18 HAFNARFJÖRÐUR</b>	<b>ARKITEKTASTOFAN AUSTURVÖLLUR</b> HÁTEIGSVEGUR 3 105 REYKJAVÍK arkaust@mmedia.is FAX: 552 2610		
TEIKNING: <b>SNID / ÚTLIT</b>	BJARNI MARTEINSSON ARKITEKT FAJ s: 552 2565 Kt: 301242-2129	KRISTJÁN BJARNASON BYGG.FR. BFI s: 698-6930 Kt: 120369-5479	KJARTAN JÓNSSON INNANH.ARK. s: 552 8660 Kt: 250146-2139
DAGS/TEIKNAD: 14.08.2008 / KB	BREYTING:	MÆLIKV: 1:100	VERK NR: A-2
SIGN:			