
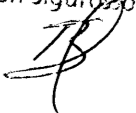


Kaplahraun 18


 Samþykkt þann

03 SEP 2008

Byggingafulltrúinn í Hafnarfirði
E.h. Jón Sigurðsson



VEGGFRÁGANGUR Á MILLI EIGNARHLUTA.

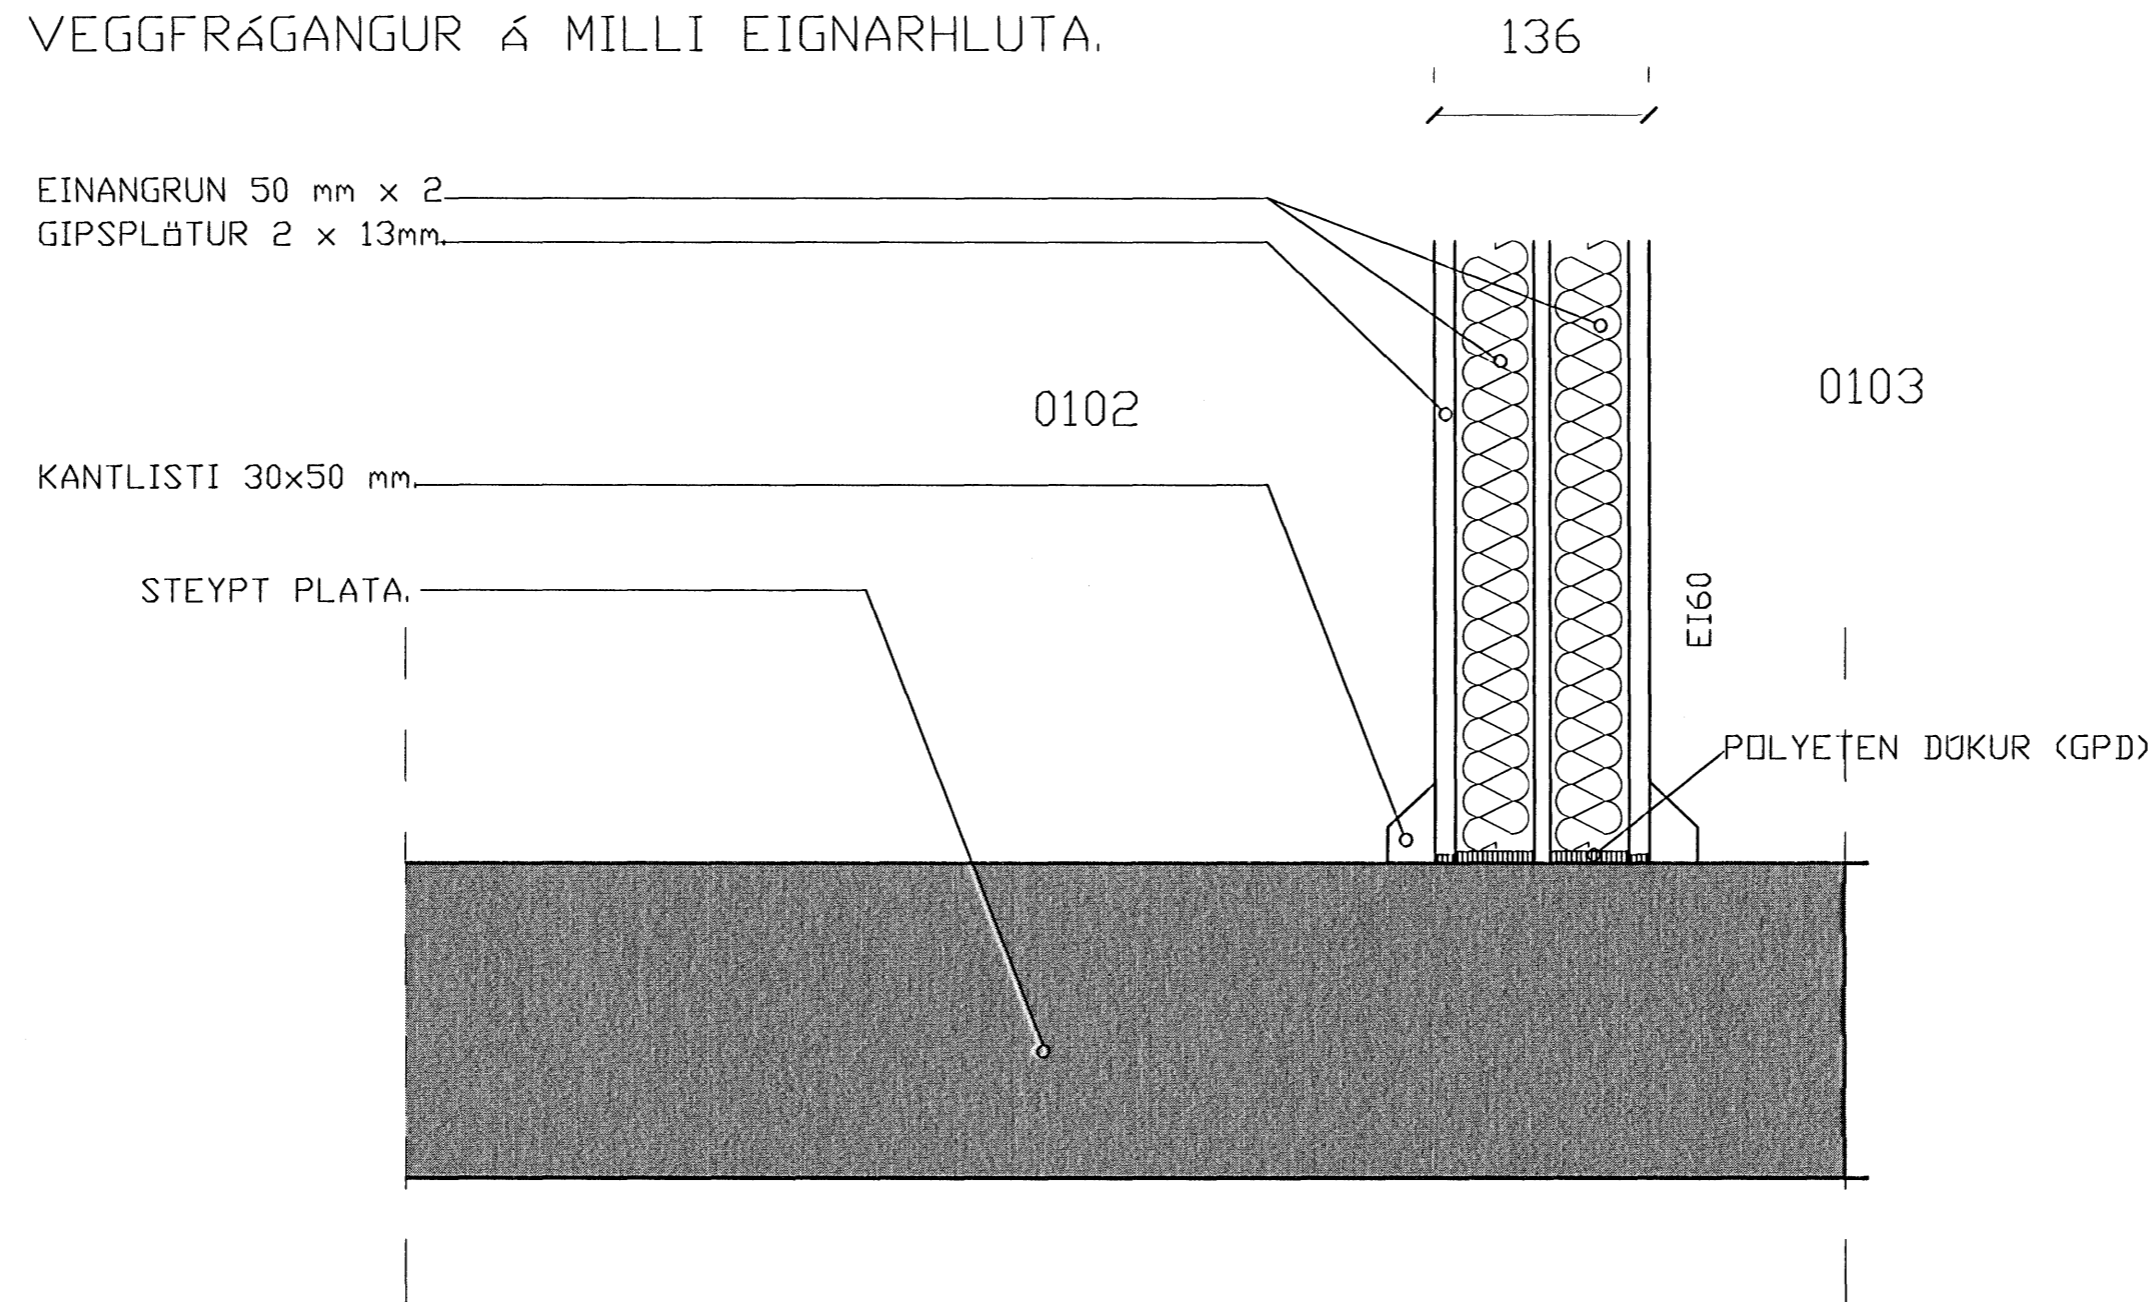


| DAGS: | BREYTING: | SAMP: |
|-------|-----------|-------|
| A | | |
| B | | |
| C | | |
| D | | |
| E | | |
| F | | |
| G | | |

VERKEFNI:
KAPLAHRAUN 18
HAFNARFJÖRÐUR

TEIKNING:
VEGGUR Á MILLI EIGNARHLUTA

DAGS/TEIKNAD: 14.08.2008 / KB

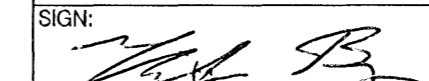SIGN: 

ARKITEKTASTOFAN AUSTURVÖLLUR
HÁTEIGSVEGUR 3 105 REYKJAVÍK arkaust@mmedia.is FAX: 552 2610

BJARNI MARTEINSSON ARKITEKT FÁÍ s: 552 2565 KÍ: 301242-2129
KRISTJÁN BJARNASON BYGG.FR, BFÍ s: 698-6930 KÍ: 120369-5479
KJARTAN JÓNSSON INNAHLARK. s: 552 8660 KÍ: 250146-2139

MÆLIKV: VERK NR: TEIKN NR: **B-1**