


SNID A
1:10 L1 032

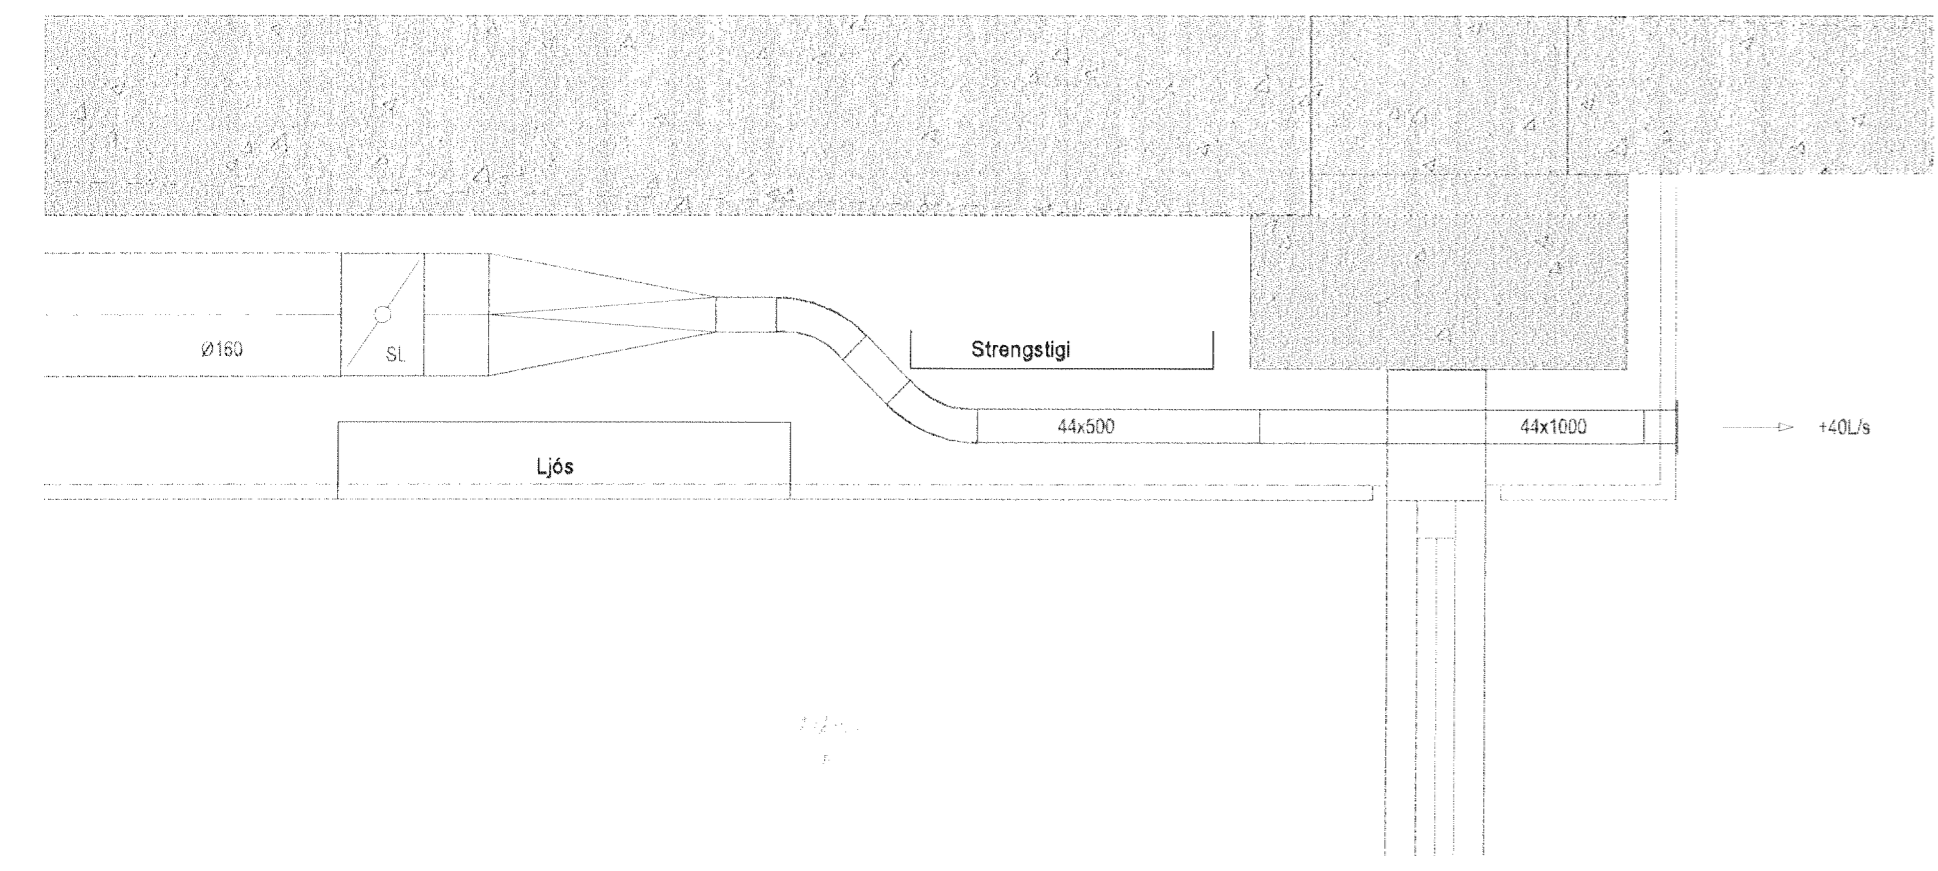

Útg. Dags. Skýring Hannad/Yfirfard



VERKFRÆÐISTOFA

BÆJARHRAUN 20 • 220 HAFNARFJÖRDUR • KENNIT. 710796-2899
vsb@vsb.is • Sími 585 8600 • Fax 585 8610 • www.vsb.is

Áritun sérhæftrauta Sveinn Áki Sverrisson kt. 230855 5609 • aki@vsb.is Verkhelti					
DALSHRAUN 3 HAFNARFIRÐI					
Verkhelti Loftraesing 3. haed Grunnmynd 2					
Hannad	Teiknad	Yfirfard	Kvaedi	Sida	
BS	BS	SAS	1:50	/A1	
Dags	Verkhelti	Teikning	Utgafa		
24.06.2013	07244	L1 032	-		

ÚTI
ARKITEKTAR
Jon Þor Þorvaldsson AÍ, FSSA
Kt. 021256 7579